



NOTE:
No dimensions are to be scaled from this drawing.
All contractors must visit the site and be responsible
for taking and checking all dimensions relative to
this work.
The designer must be notified of any discrepancies
in writing.

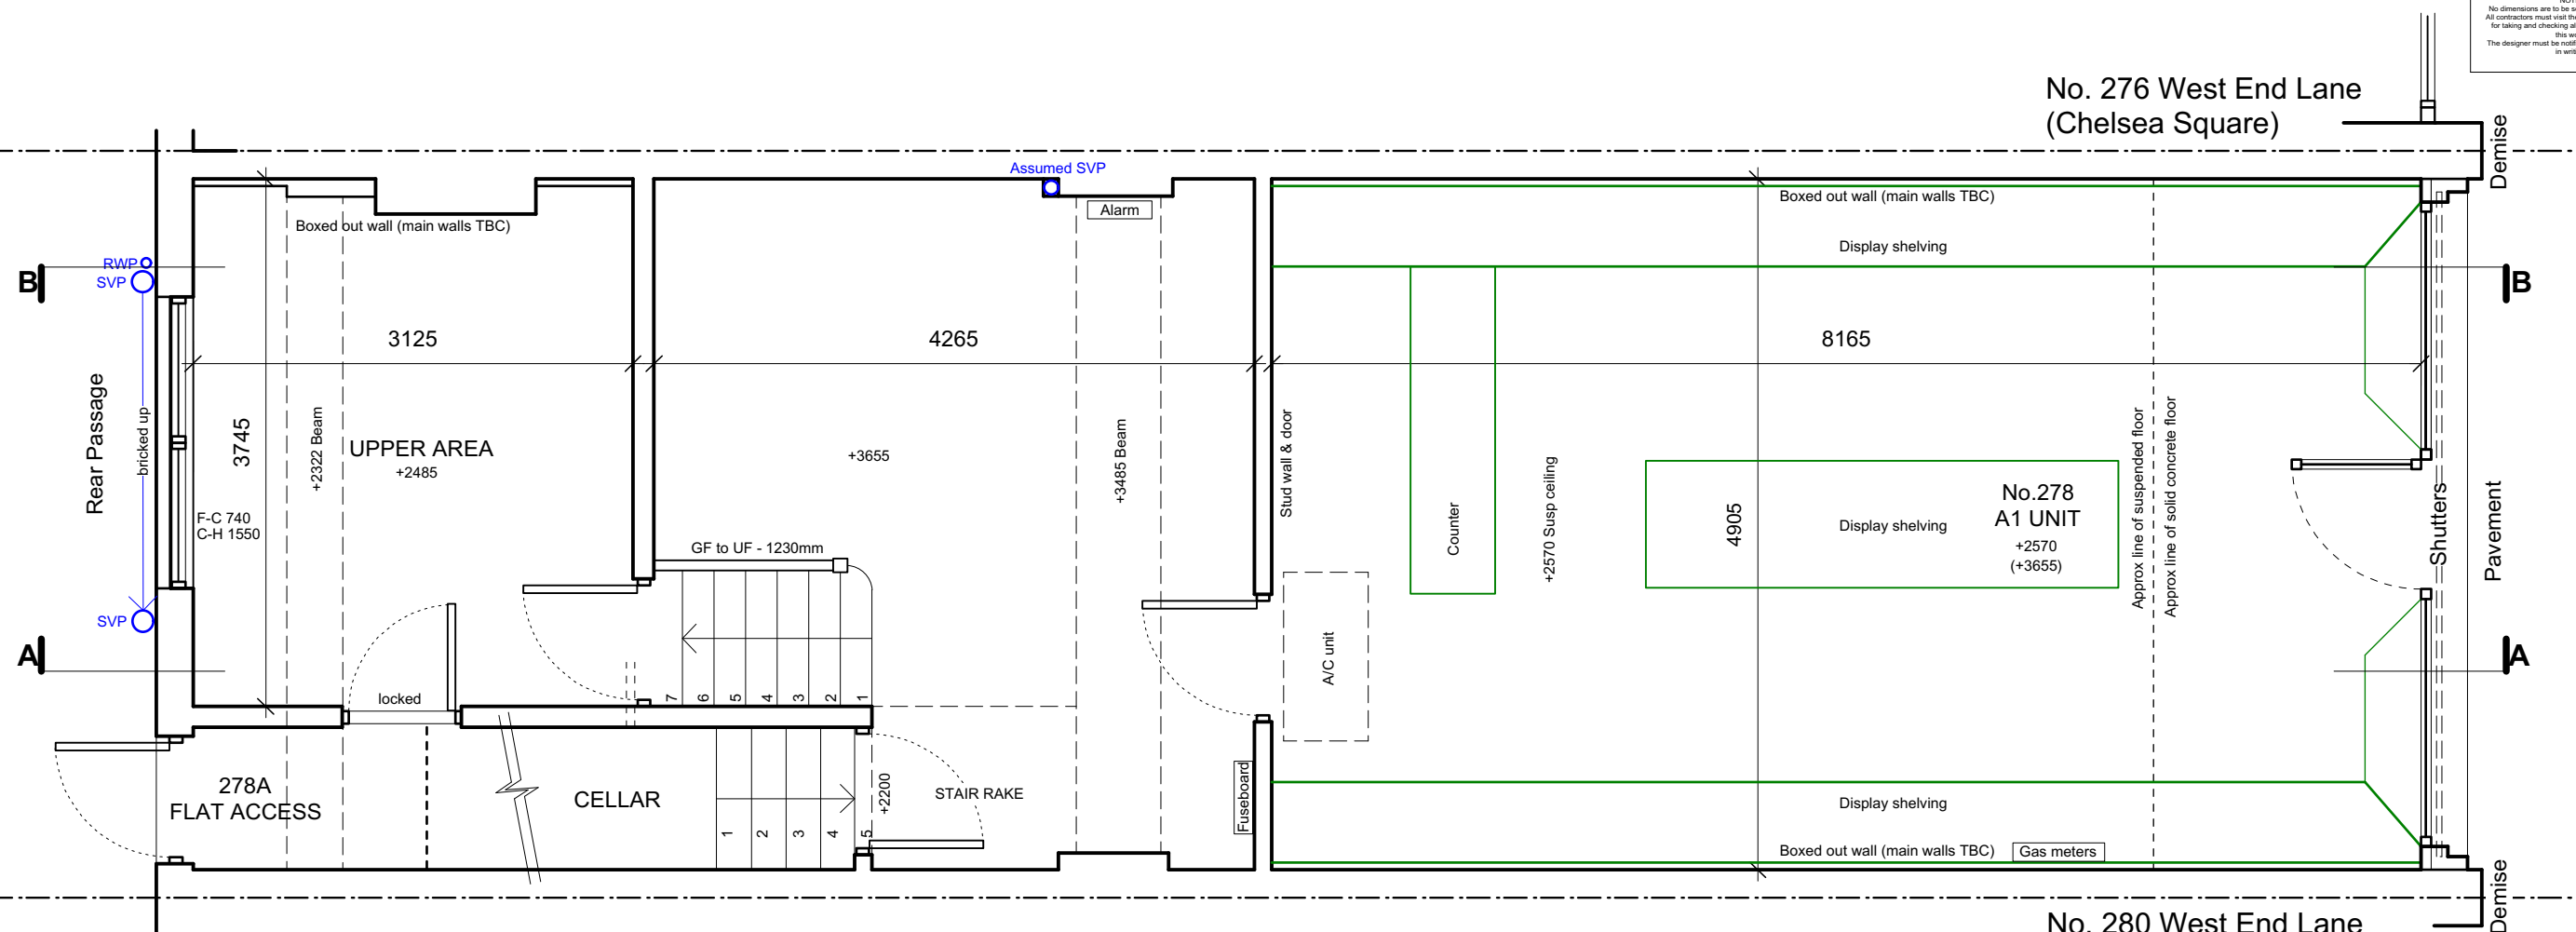

EXISTING GROUND FLOOR PLAN 1:50



Internal Area = 78 sq.m.

Total internal Area = 104 sq.m.

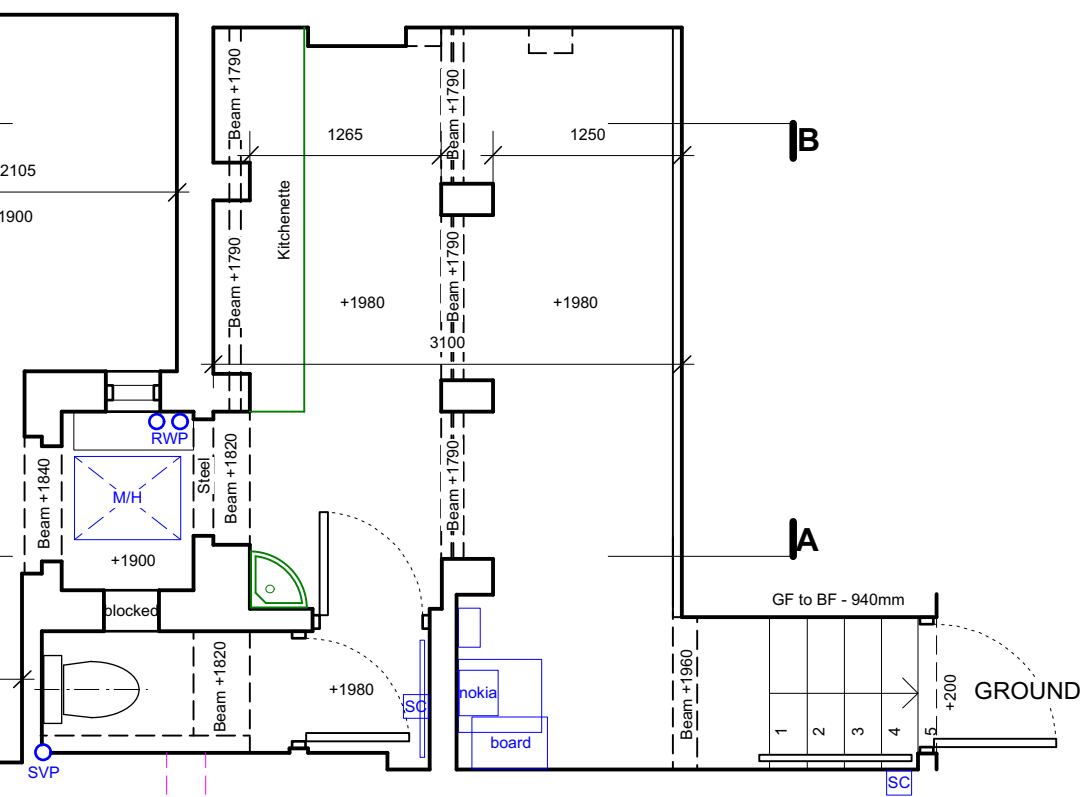

EXISTING BASEMENT FLOOR PLAN 1:50

Internal Area = 26 sq.m.

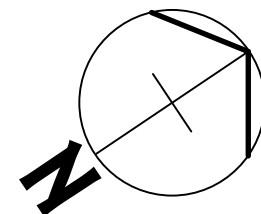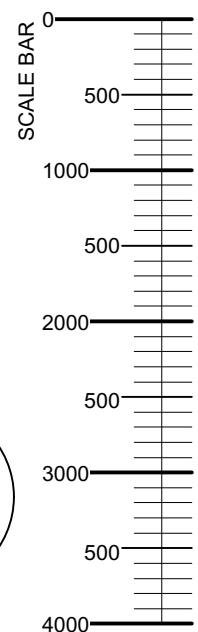

REVISIONS:	
© 2000	
 15 lewman court • 2551 new road richmond upon thames • tw9 3ef m 07980 290 860 em andrew@atdesignarch.com	
CLIENT:	
TANNIN & OAK	
PROJECT:	
278 WEST END LANE WEST HAMPSTEAD LONDON NW6 1LG	
DRAWG TITLE:	
SURVEY: EXISTING PLANS & OS MAP	
DRWN BY:	SCALE:
AT	1: 50 @ A3
DATE:	DRWG No. REV.
12/08/16	SV/101