


© ARCHITECT'S COPYRIGHT RETAINED

**GENERAL NOTES**

1. All dimensions to be checked on site.
2. Use figured dimensions only. Queries to be directed to the Architect.
3. Refer to Structural Engineer's drawings for details relating to structure.
4. Any discrepancies between the Architect's drawings and those by any other party to be reported immediately.
5. All drawings are red for construction unless explicitly marked for this purpose.

**GENERAL NOTES ON MATERIALS**

Materials to comply with appropriate British Standards or Agreement Certificates stamped and independently certified or otherwise to show their suitability. Materials should be in accordance with BS8000 series of documents and other accepted good practice (e.g. Quality assured to ISO9000).

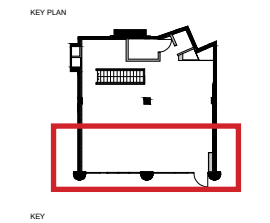


6no. Vintage cinema chair  
L 45cm x W 65cm x H 80cm



3no. Speedo flip-top table base  
H 730mm



3no. Teak slatted table top  
600mm x 600mm

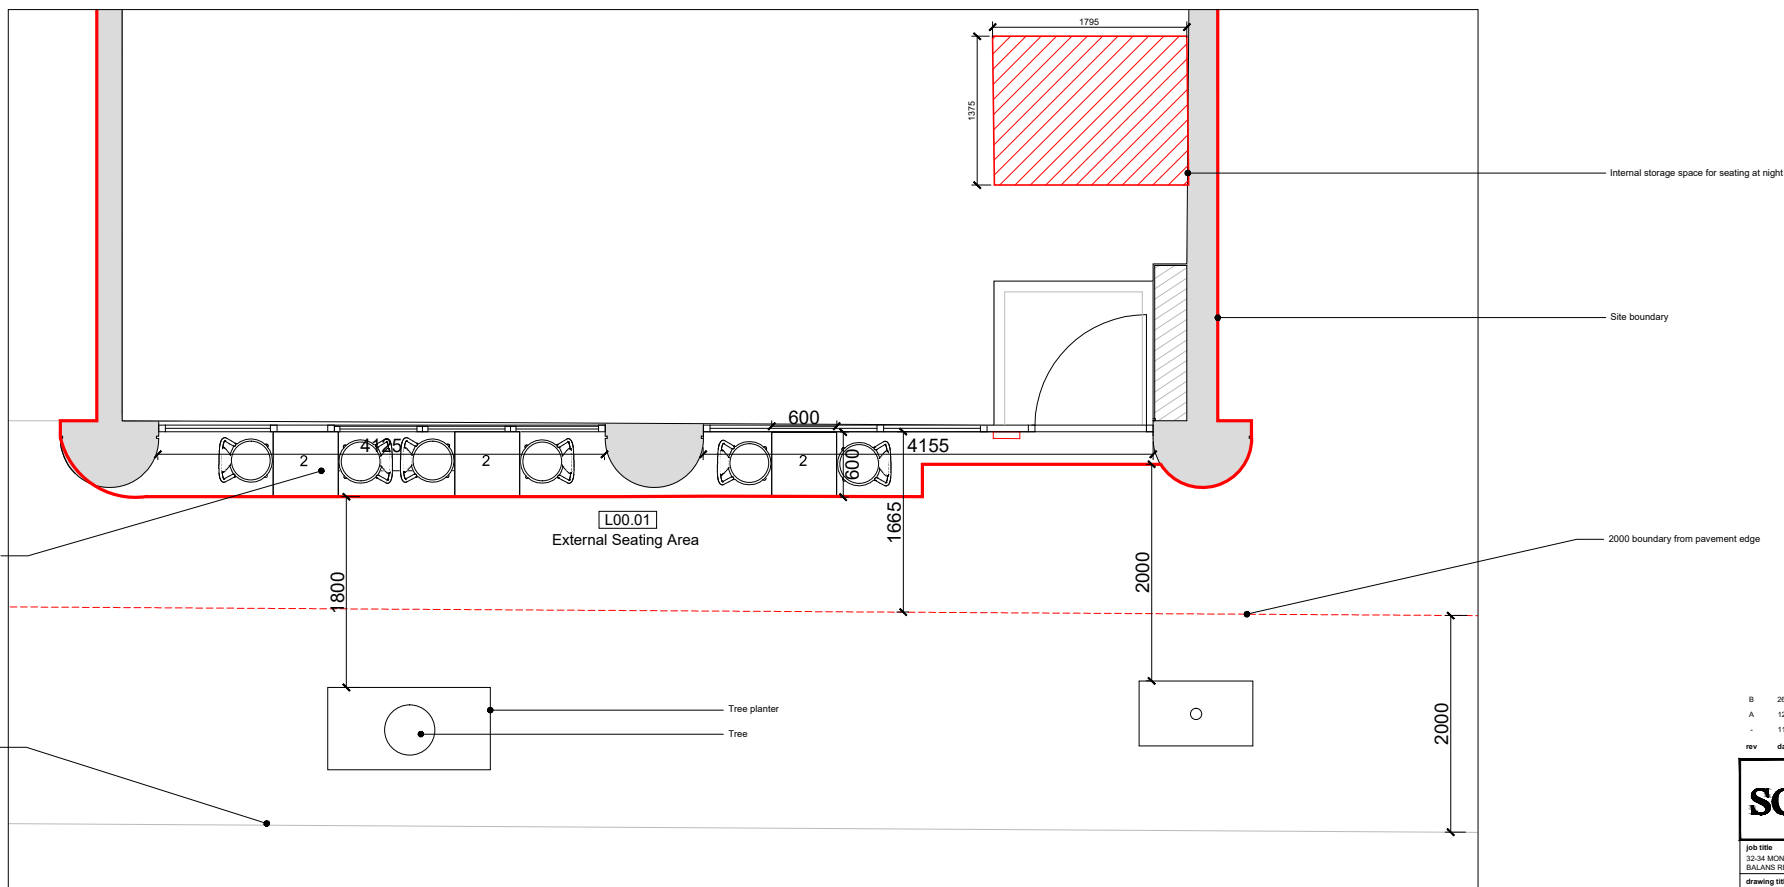

B	26.08.16	FOR INFORMATION
A	12.06.16	FOR INFORMATION
-	11.06.16	FOR INFORMATION
rev	date	amendment

**soda.** Studio of Design and Architecture Ltd.  
17-19 Leicester Square  
London  
WC2H 7LE  
info@soda-da.co.uk  
www.soda-da.co.uk

Job title  
32-34 MCKINLOTH STREET  
BALANS RESTAURANTS LTD

drawing title  
PROPOSED DRAWINGS  
PROPOSED OUTDOOR SEATING PLAN

status	DRAFT	drawing no.	revision
scale	1:50 @A3 1:25 @A1	090	B
job no.	P199		