




- NOTES**
1. THIS DRAWING IS TO BE READ IN CONJUNCTION WITH ALL OTHER ENGINEERS AND ARCHITECTS DRAWINGS AND SPECIFICATIONS.
  2. FOR GENERAL NOTES REFER TO 2201-S-001/003.
  3. ALL DIMENSIONS SHOWN ARE IN MILLIMETRES UNLESS NOTED OTHERWISE.
  4. DO NOT SCALE FROM THIS DRAWING.

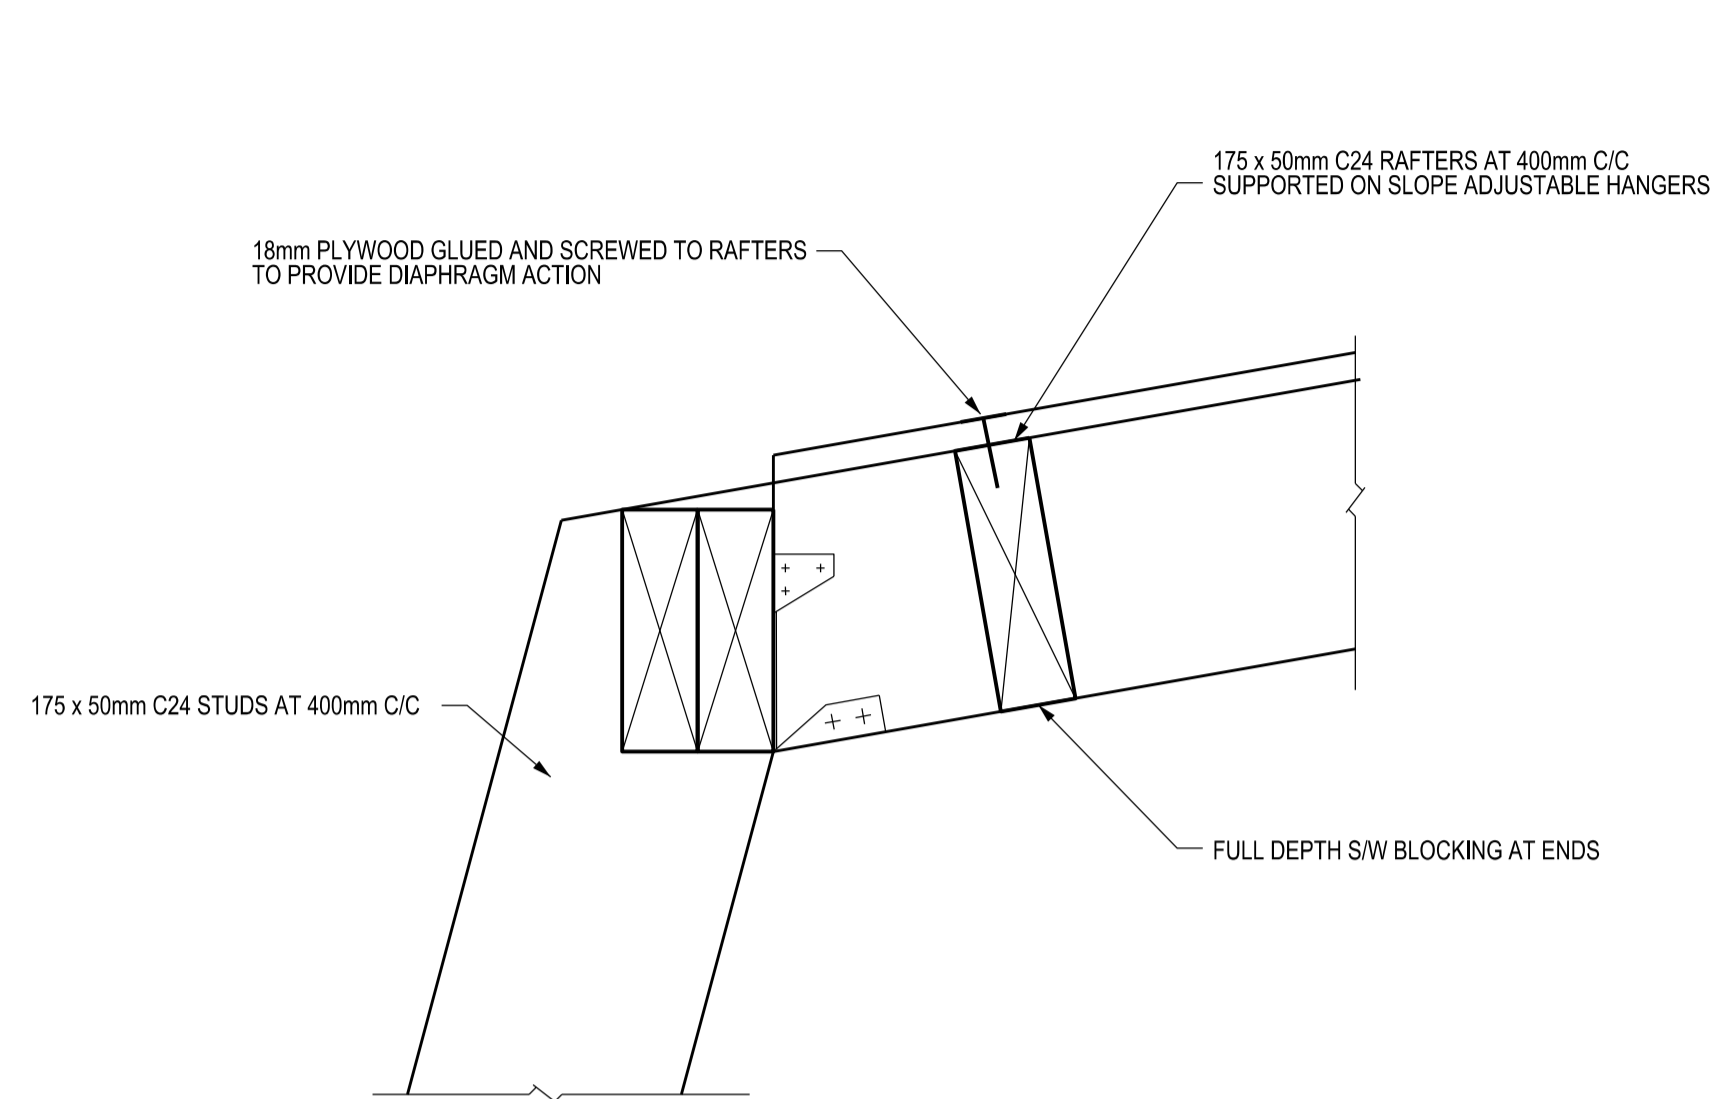


SECTION **R1**  
S-101

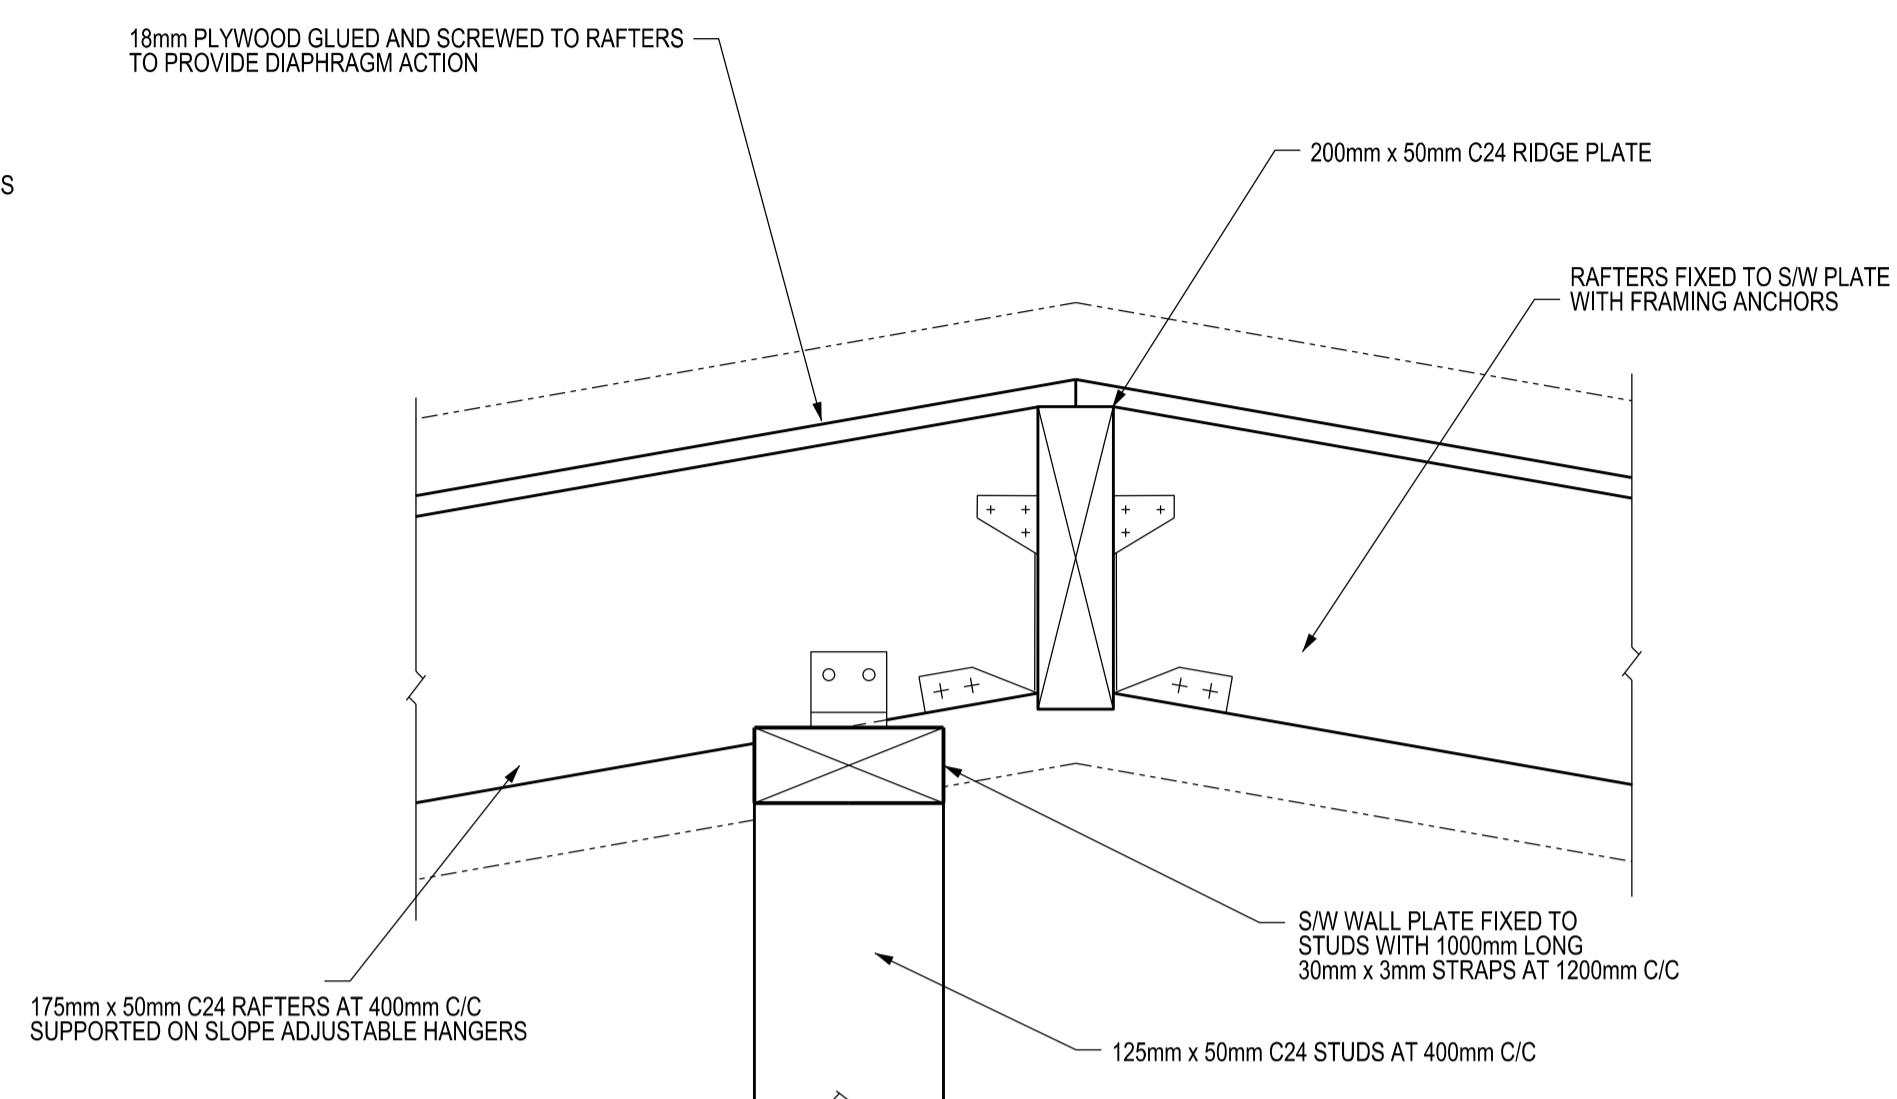

SECTION **R2**  
S-101

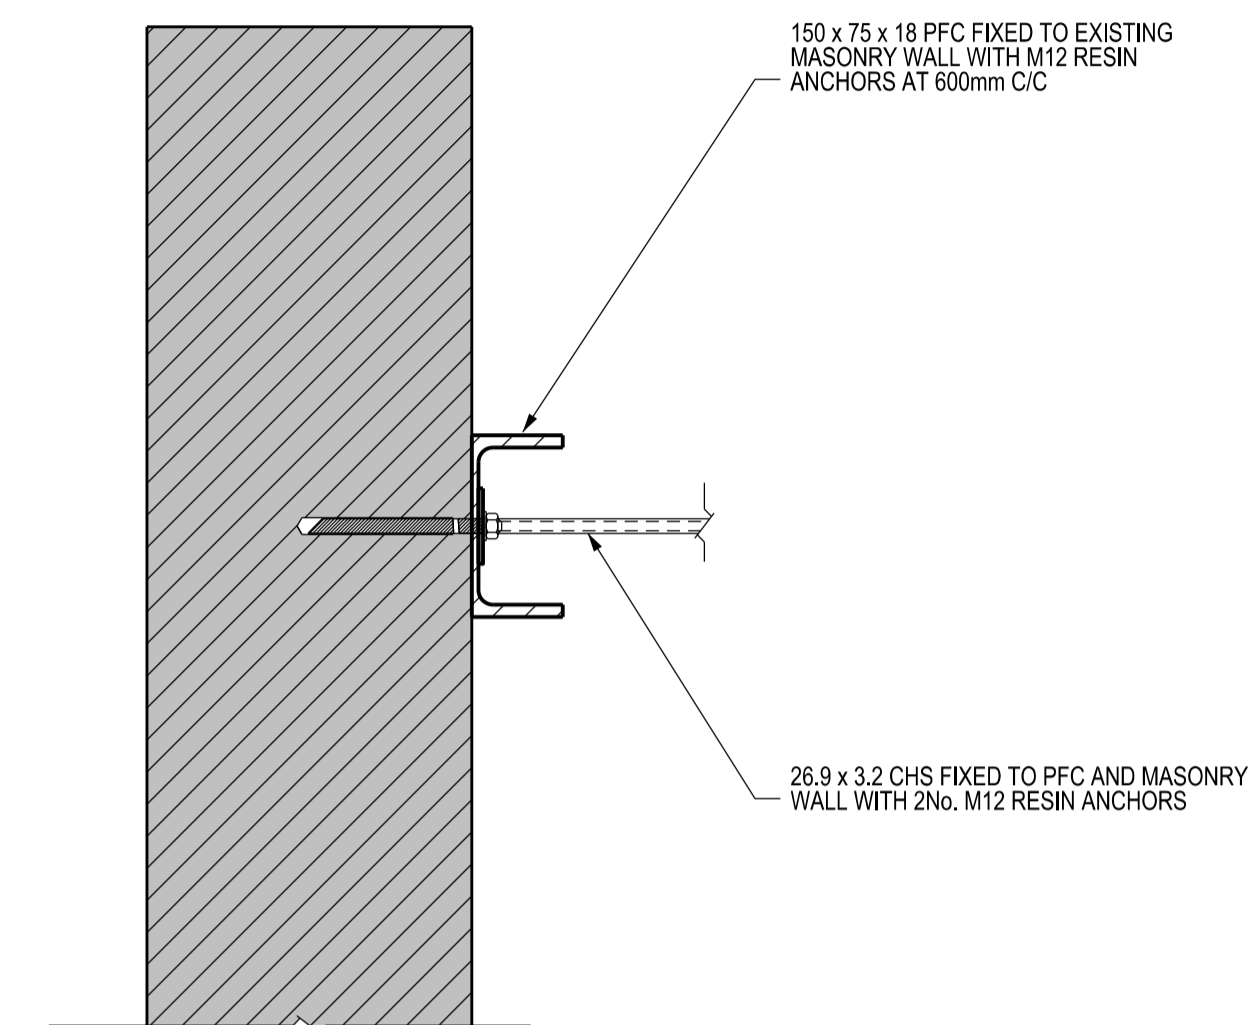

SECTION **R3**  
S-101

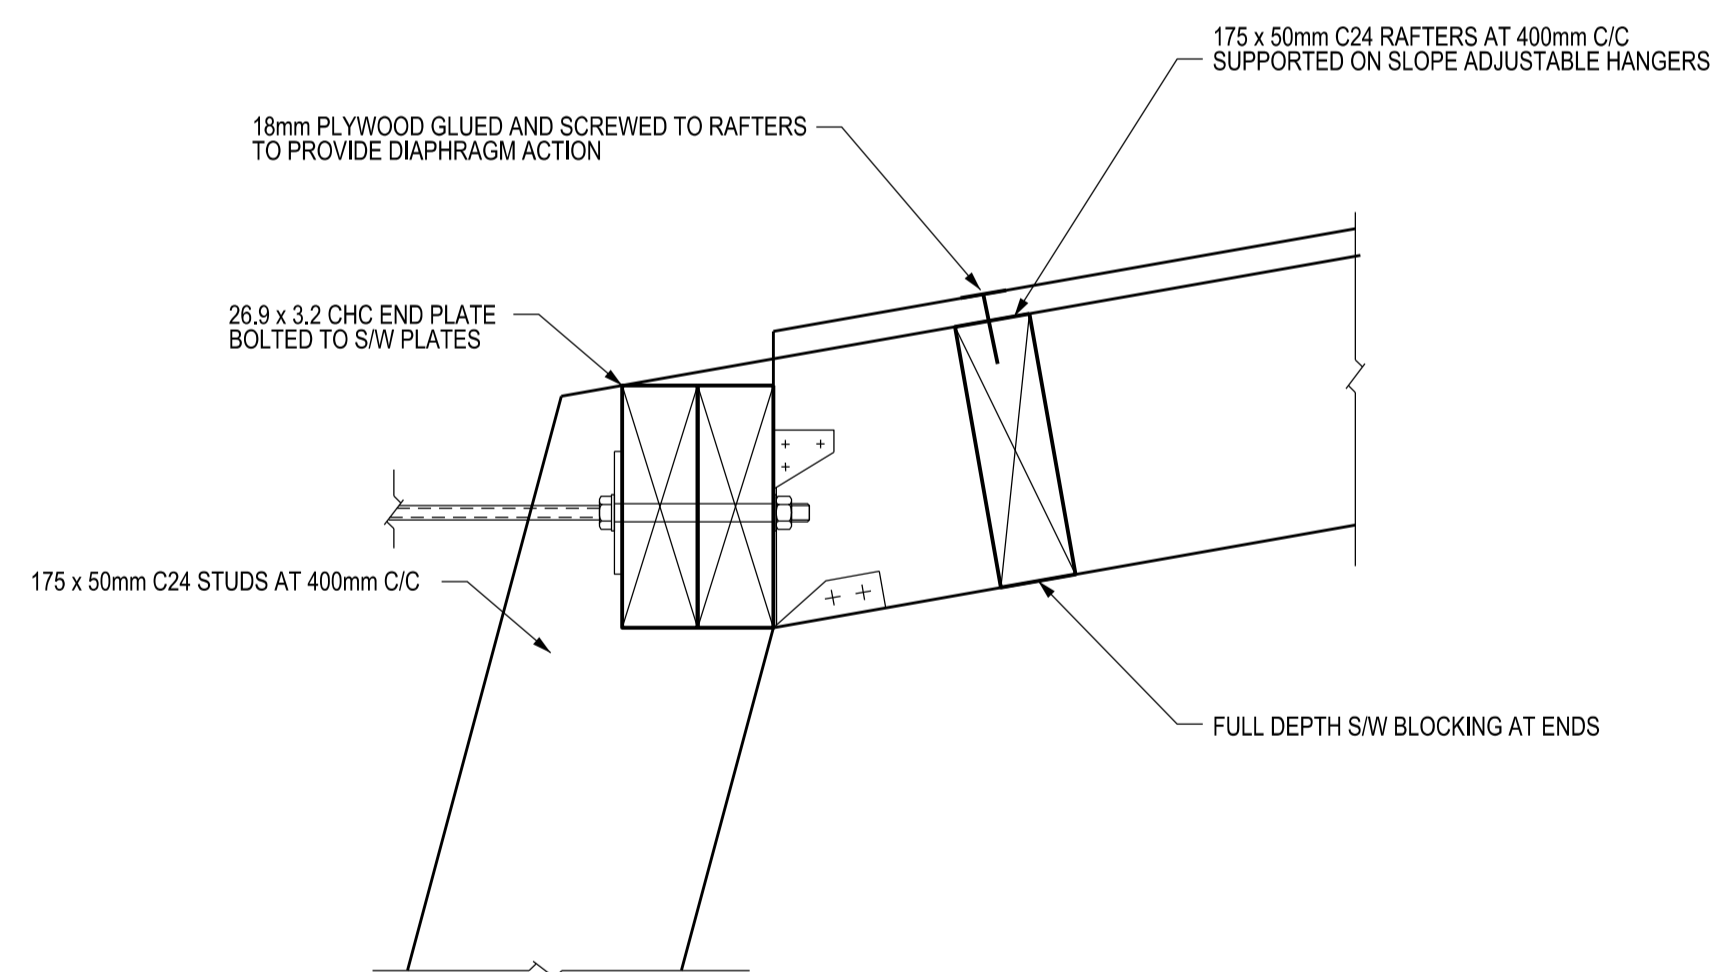

SECTION **R4**  
S-101

REV.	DATE	DESCRIPTION	BY	CHECKED
P1	31.05.16	ISSUED FOR INFORMATION	JK	HB

FOR INFORMATION ONLY

**morphstructures**  
consulting structural & civil engineers

48 BOWLING GREEN LANE  
LONDON  
EC7R 0NE

T +44(0)20 7415 7032  
F +44(0)20 7837 7812  
W www.morphstructures.com  
E info@morphstructures.com

HAVERSTOCK HILL LTD

CLIENT

94 HAVERSTOCK HILL

PROJECT

PROPOSED ROOF  
SECTIONS AND DETAILS  
SHEET 1

TITLE

DATE MAY 16 DRAWN JK CHECKED CLC

SCALE 1:5 @ A1 FILENAME 2201-S-715

2201 S-715 P1

PROJECT No. DRAWING No. REVISION