


LOCATION MAP



Existing Front of Building
Photos



Existing front of building
Scale: 1/25

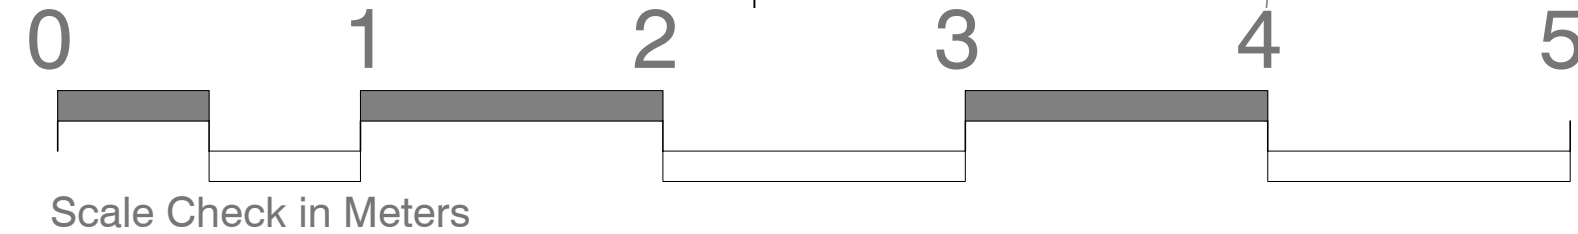

Details and Elevations	
	Centre Line
	Elevation
	Elevation
	Section
	Detail call-out

Notes	
Notes Here	

Rev	Description	By	Date
-	Description Here	-	DD.MM.YYYY
-	Description Here	-	DD.MM.YYYY
-	Description Here	-	DD.MM.YYYY
-	Description Here	-	DD.MM.YYYY

rubicon
INTERIORS

Rubicon Interiors Limited
The Warehouse
Unit 5 Morewood Close,
Sevenoaks, Kent TN13 2HU
Tel: 020 3818 5700
www.rubiconinteriors.co.uk

This drawing is exclusive Copyright of Rubicon Interiors Ltd and may not be copied or handed to any third party without prior consent. All dimensions must be checked on site and not scaled from the drawing. All drawings and proposals are subject to approvals by statutory authorities.

Client:

Alcohol Research

Site Address:
27 Swinton Street
Kings Cross
London WC1X 9NW

Drawing title:

Elevation - Existing Front of Building

Level:	Scale:
-	1:25 @A1
Drawn by:	Date:
EM	14.12.2015
Checked by:	Revision:
AP	/
Drawing No:	
151774_08-00_ELE_91	