




timber cycle store

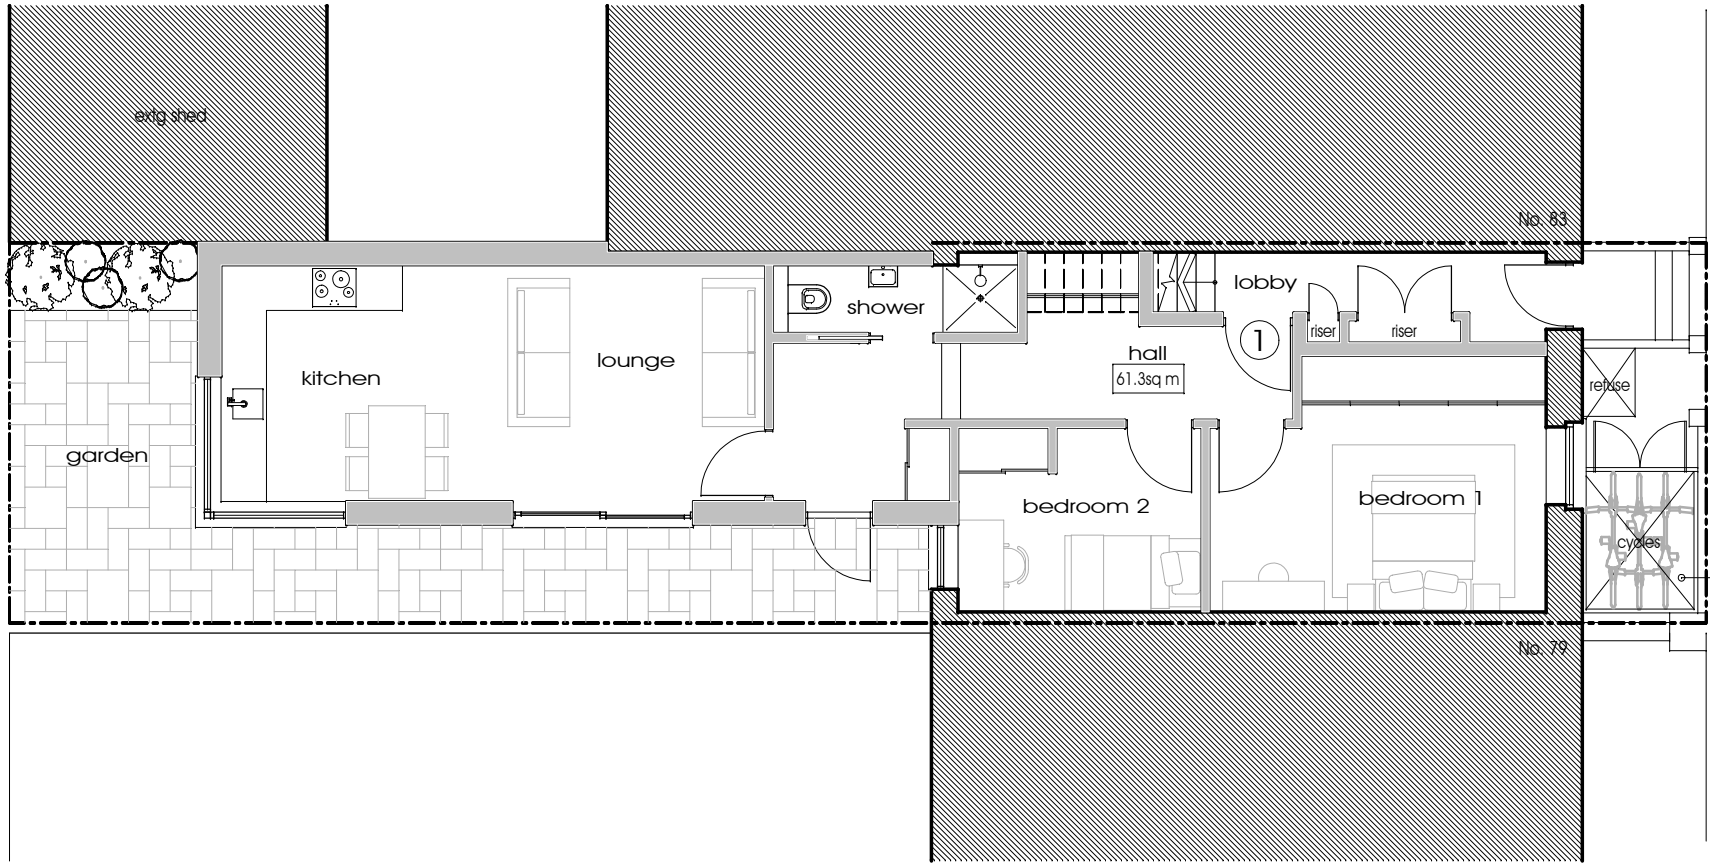

timber framed secure  
cycle storage enclosure  
- refer to typical illustration

proposed ground floor plan 1:100