


Materials and External Appearance




2 Brick - Wienerberger: Smeed Dean London Stock



1 Cladding panel - Kingdom facade: Valcan Vitrbond ACM Material, Ersatze Corten

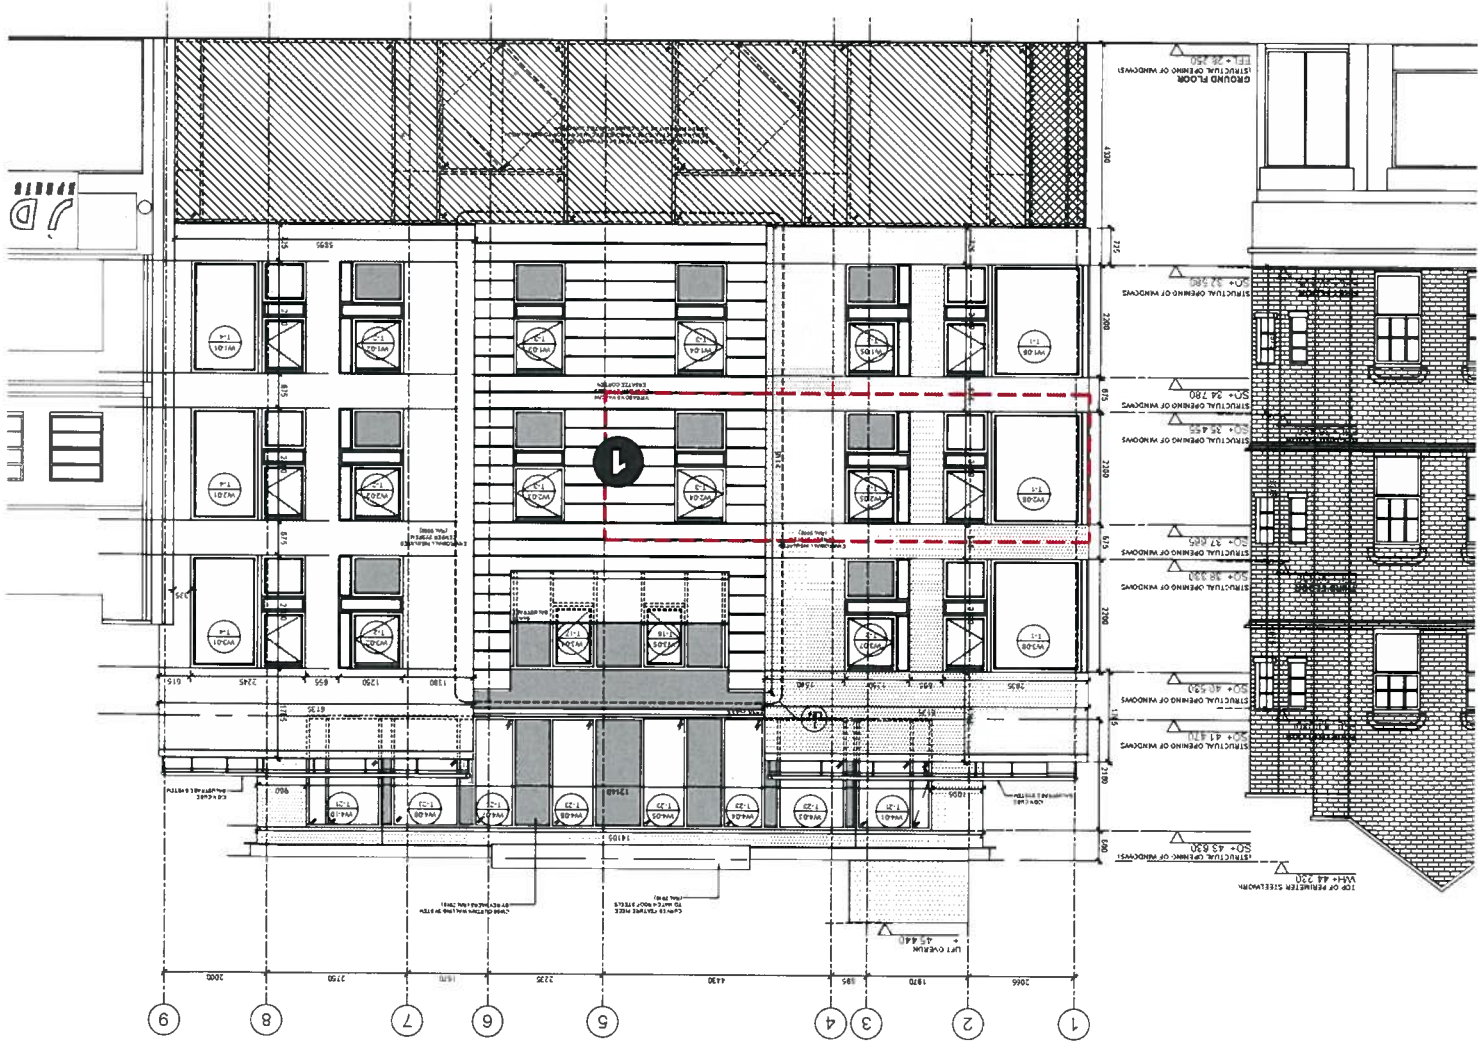

EAST (FRONT) ELEVATION

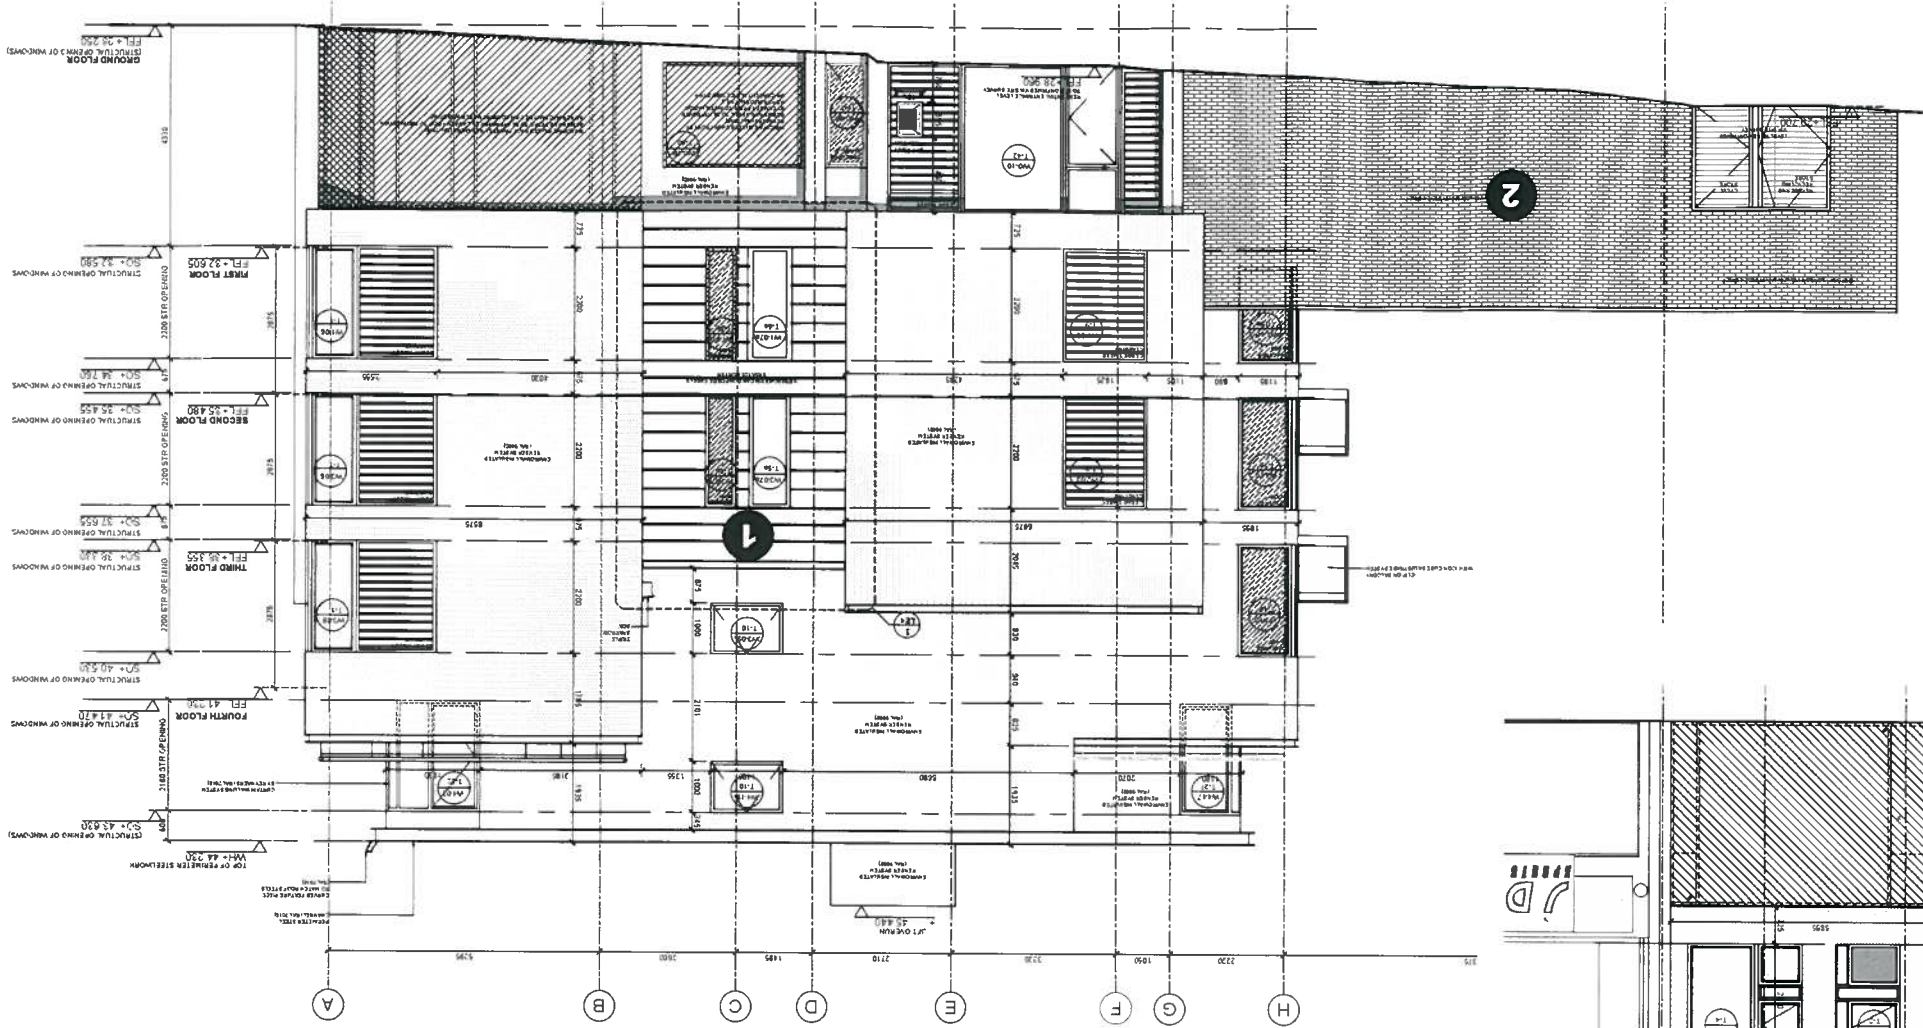

SOUTH ELEVATION

Note: All areas and dimensions are approximate and subject to confirmation by measured survey and further design development. Kieran Curtis Limited accept no responsibility whatsoever for their accuracy. Design, Visualisation, artwork and Graphics Copyright © 2016 Kieran Curtis Ltd