
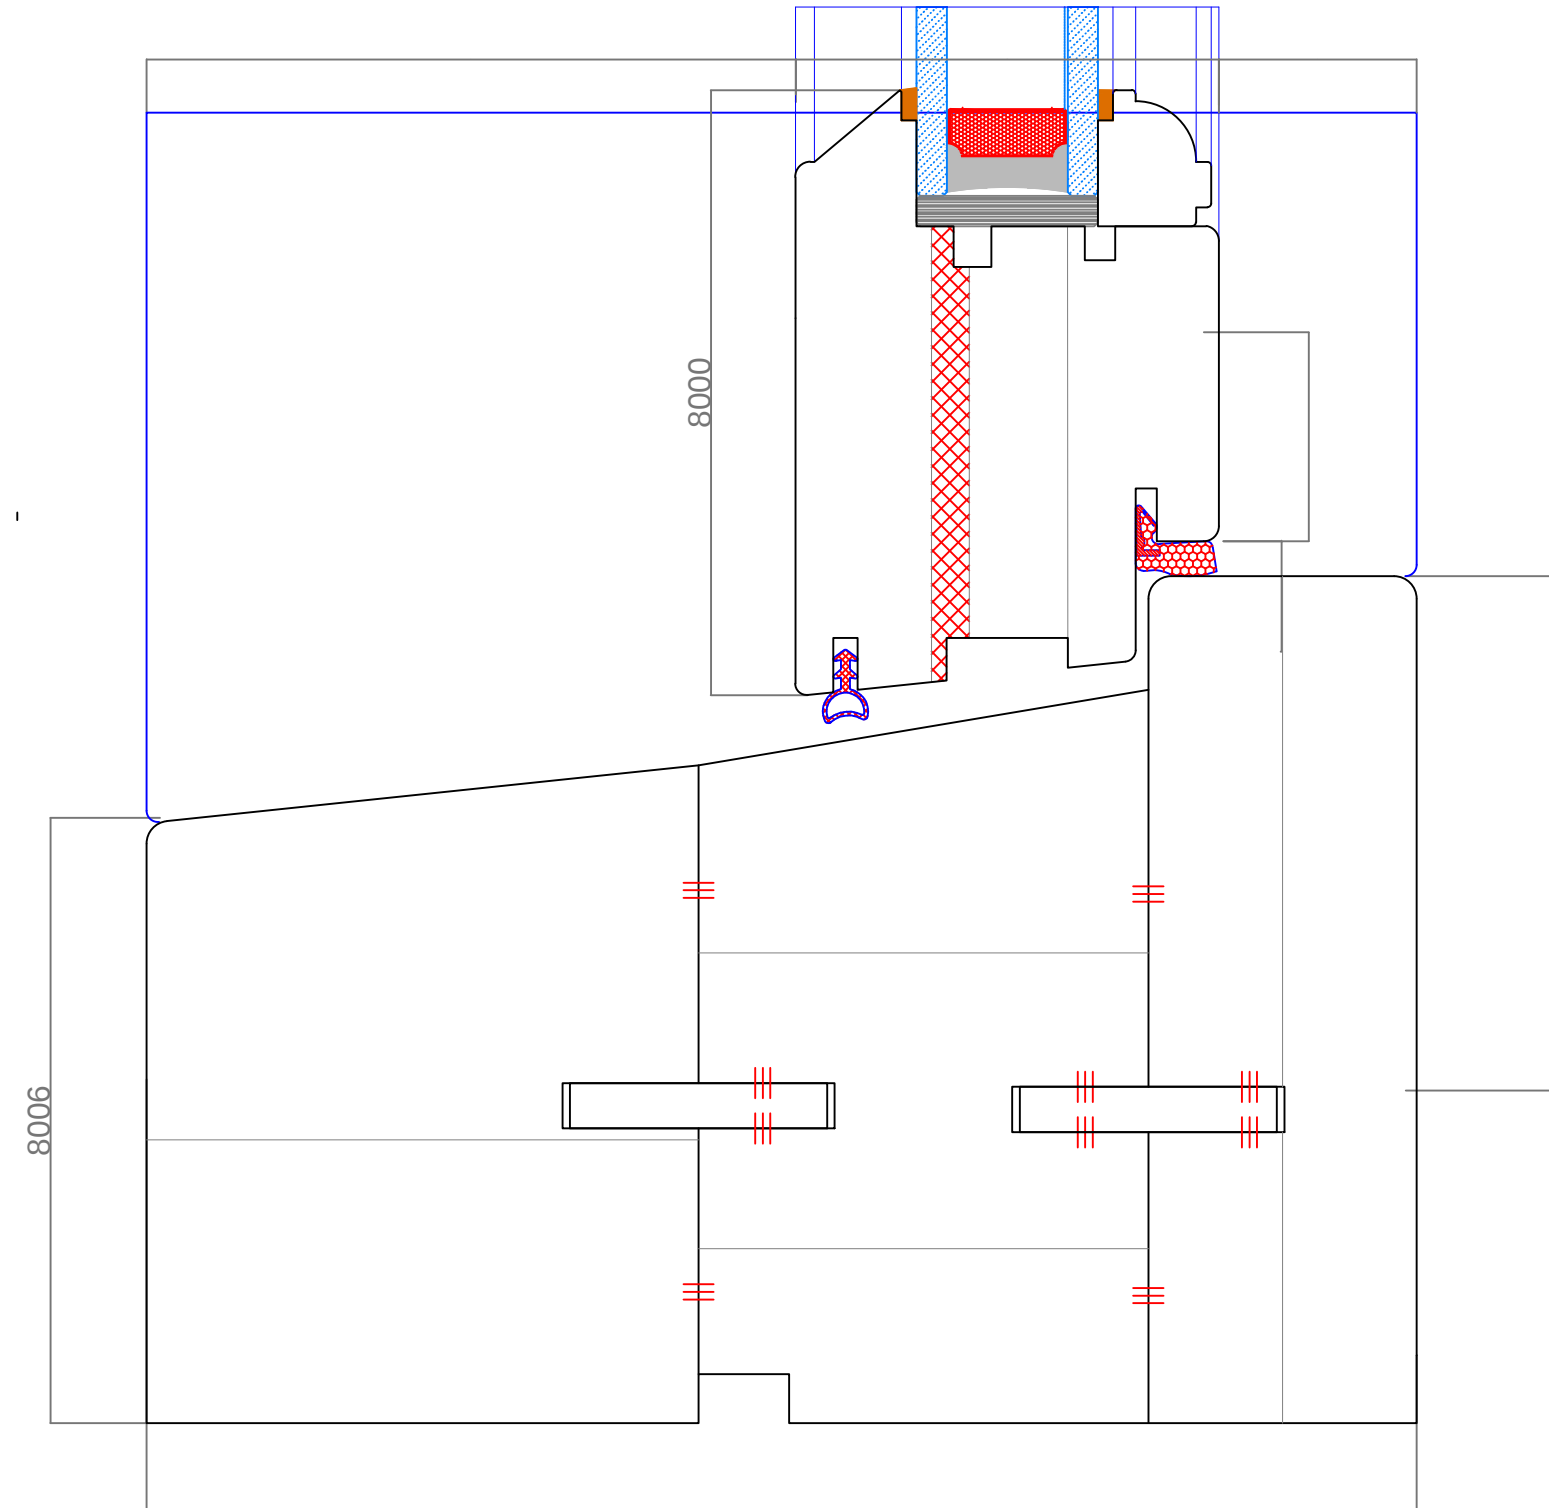


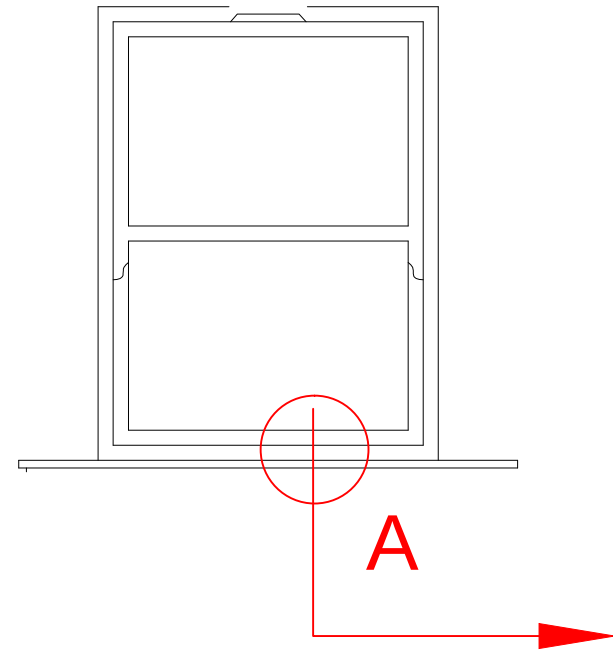

Section A

TIMBER WINDOW DETAILS

Notes: