


EXISTING

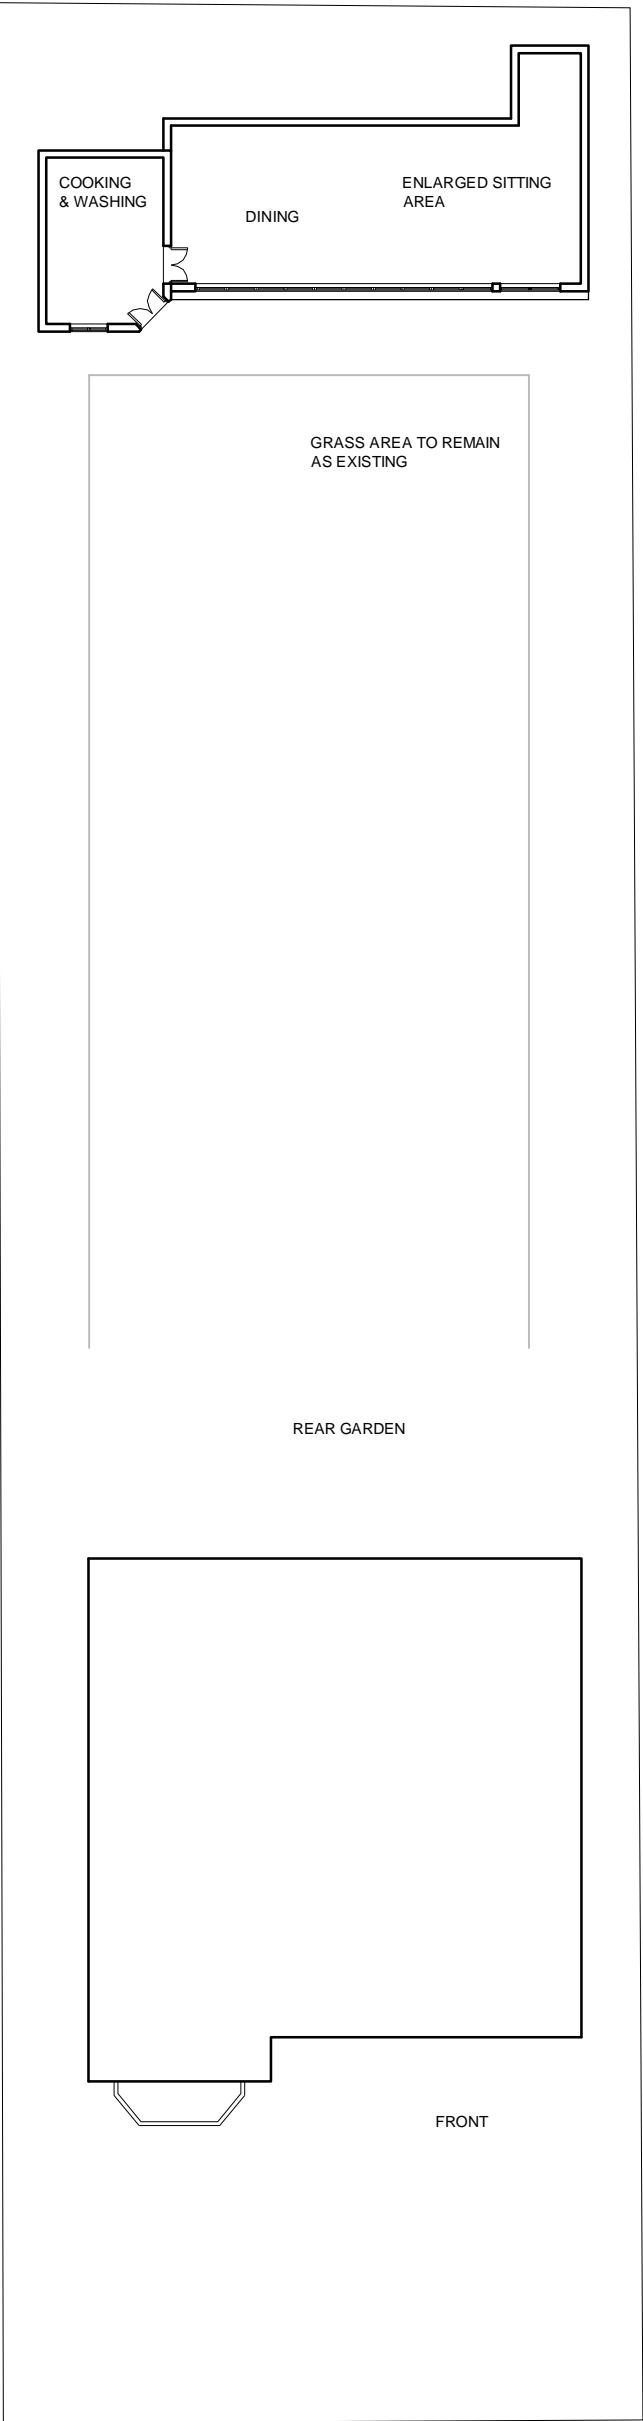

PROPOSED

GARDEN HOUSE
17 FITZJOHN'S AVENUE
LONDON NW3 5JY

SITE PLAN
as Existing & Proposed

1:200/A3
2016.08.26

FA/GH-2