
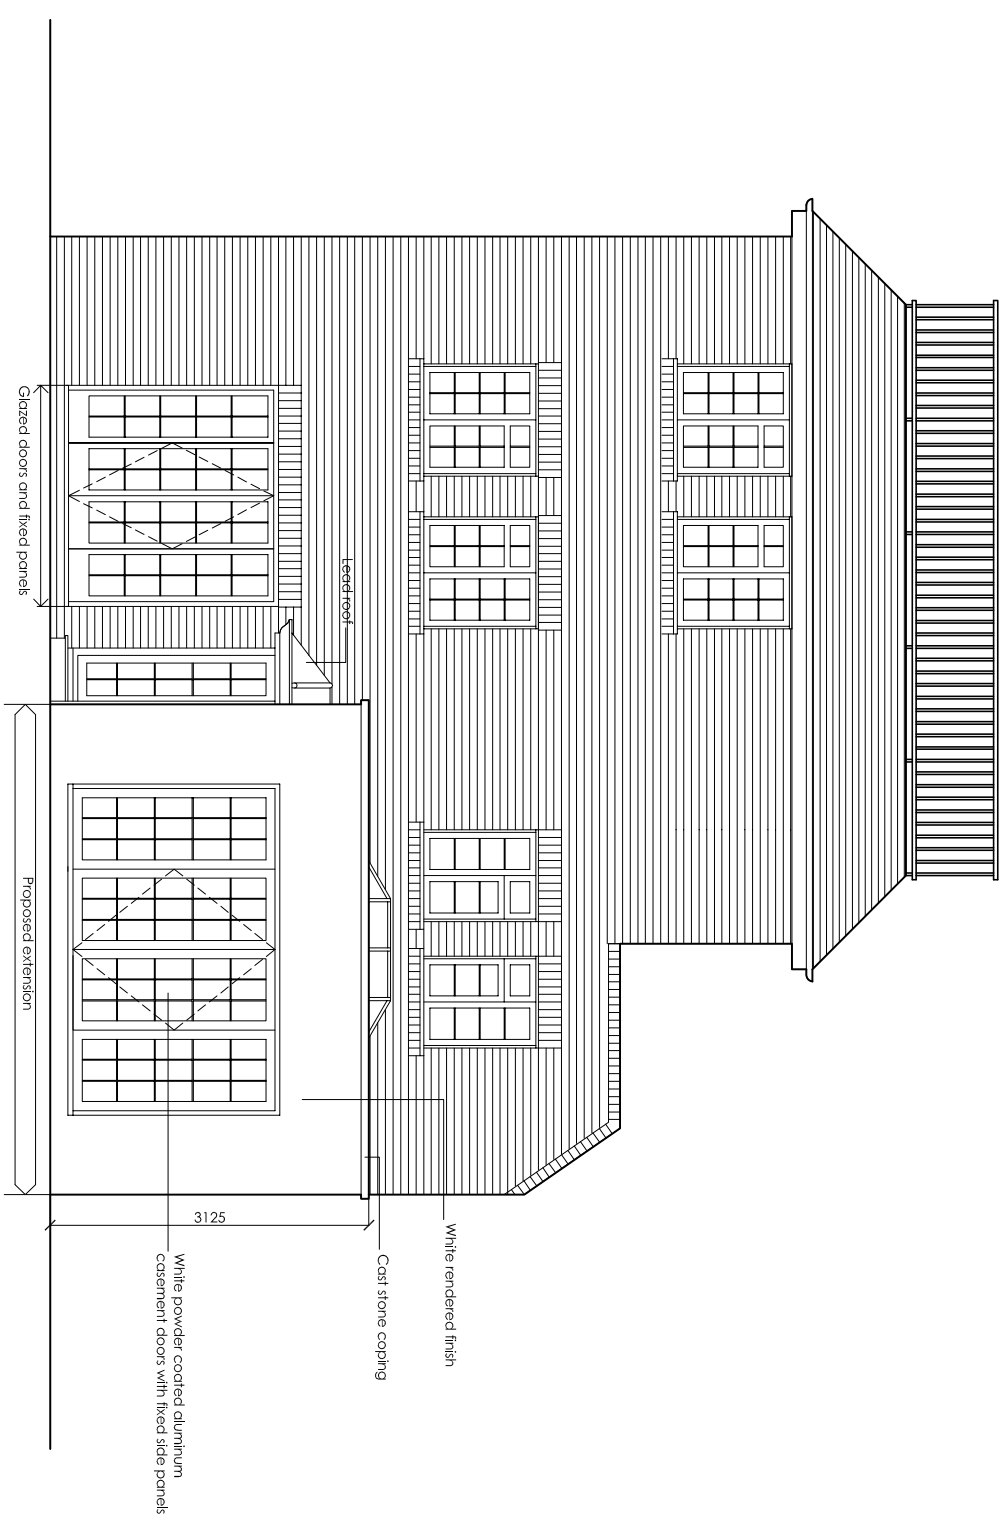


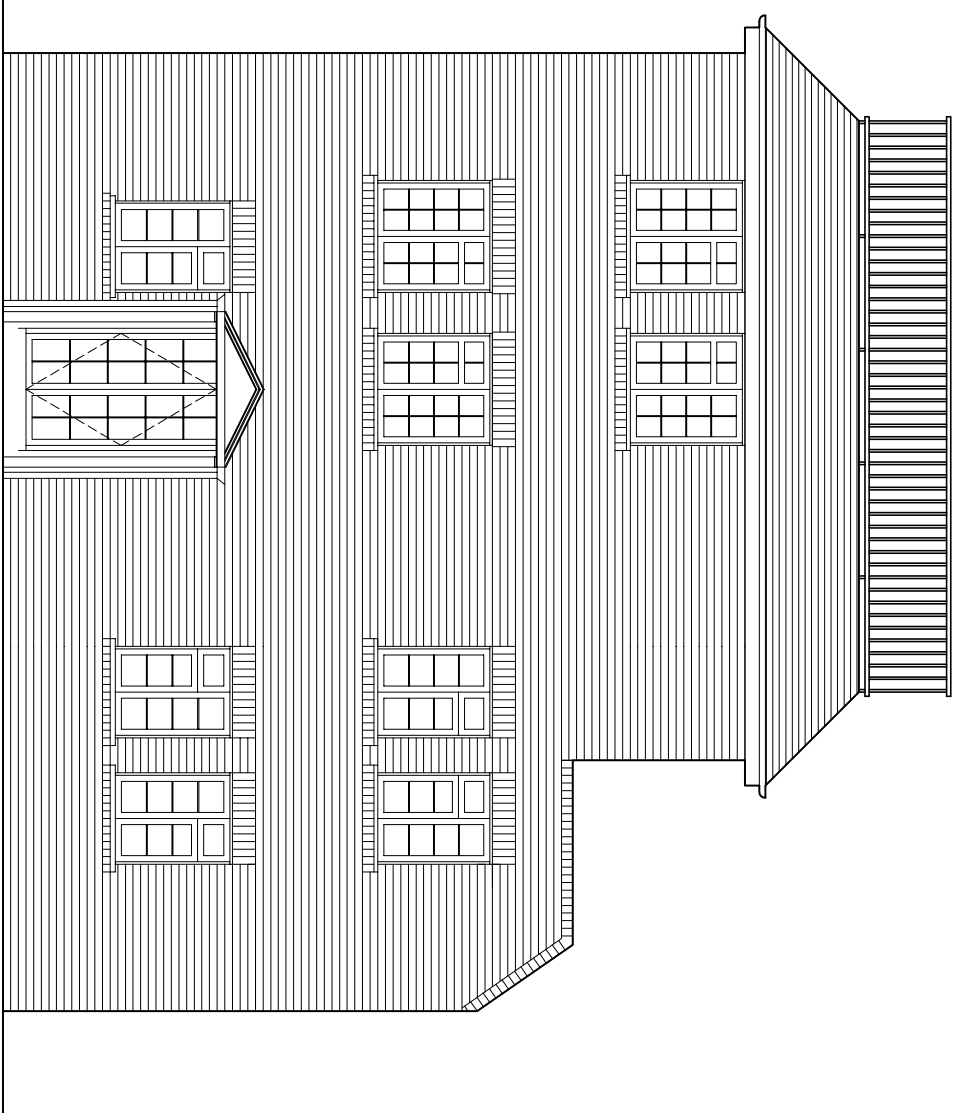

Existing Rear Elevation

Proposed Rear Elevation

[illegible]