


EXISTING LAYOUT
64m² int.gross

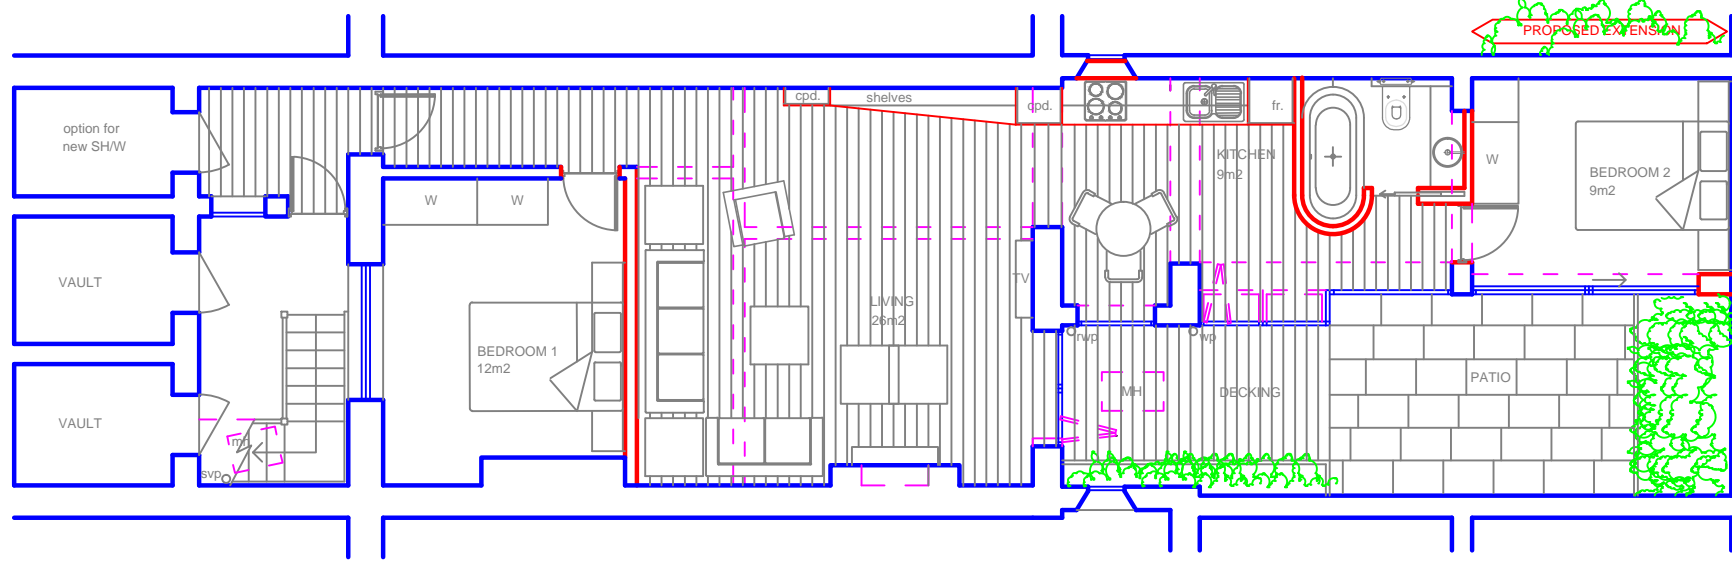

PROPOSED LAYOUT
73m² int.gross

(PLANNING PHASE)

| Rev | Description | Date |
|-----|-------------|------|
| | | |

CLIENT

PROJECT
26A Princess Road, London NW1 8JL

TITLE
Existing & Proposed Layout

| | | |
|---------------------|-----------------------|----------|
| DRAWN | CHECKED | APPROVED |
| DATE August 2016 | SCALE 1 : 100 @ A3 | |

| | |
|-------------------------|-----|
| DRAW. NO. 1608-01-01 | REV |
|-------------------------|-----|