


R

TITLE NUMBER
NGL799949


CAMDEN

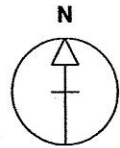

TQ2883NW

SCALE 1:1250

Further reproduction in whole or in part is prohibited without the prior written permission of Ordnance Survey. Licence Number GD 272728.

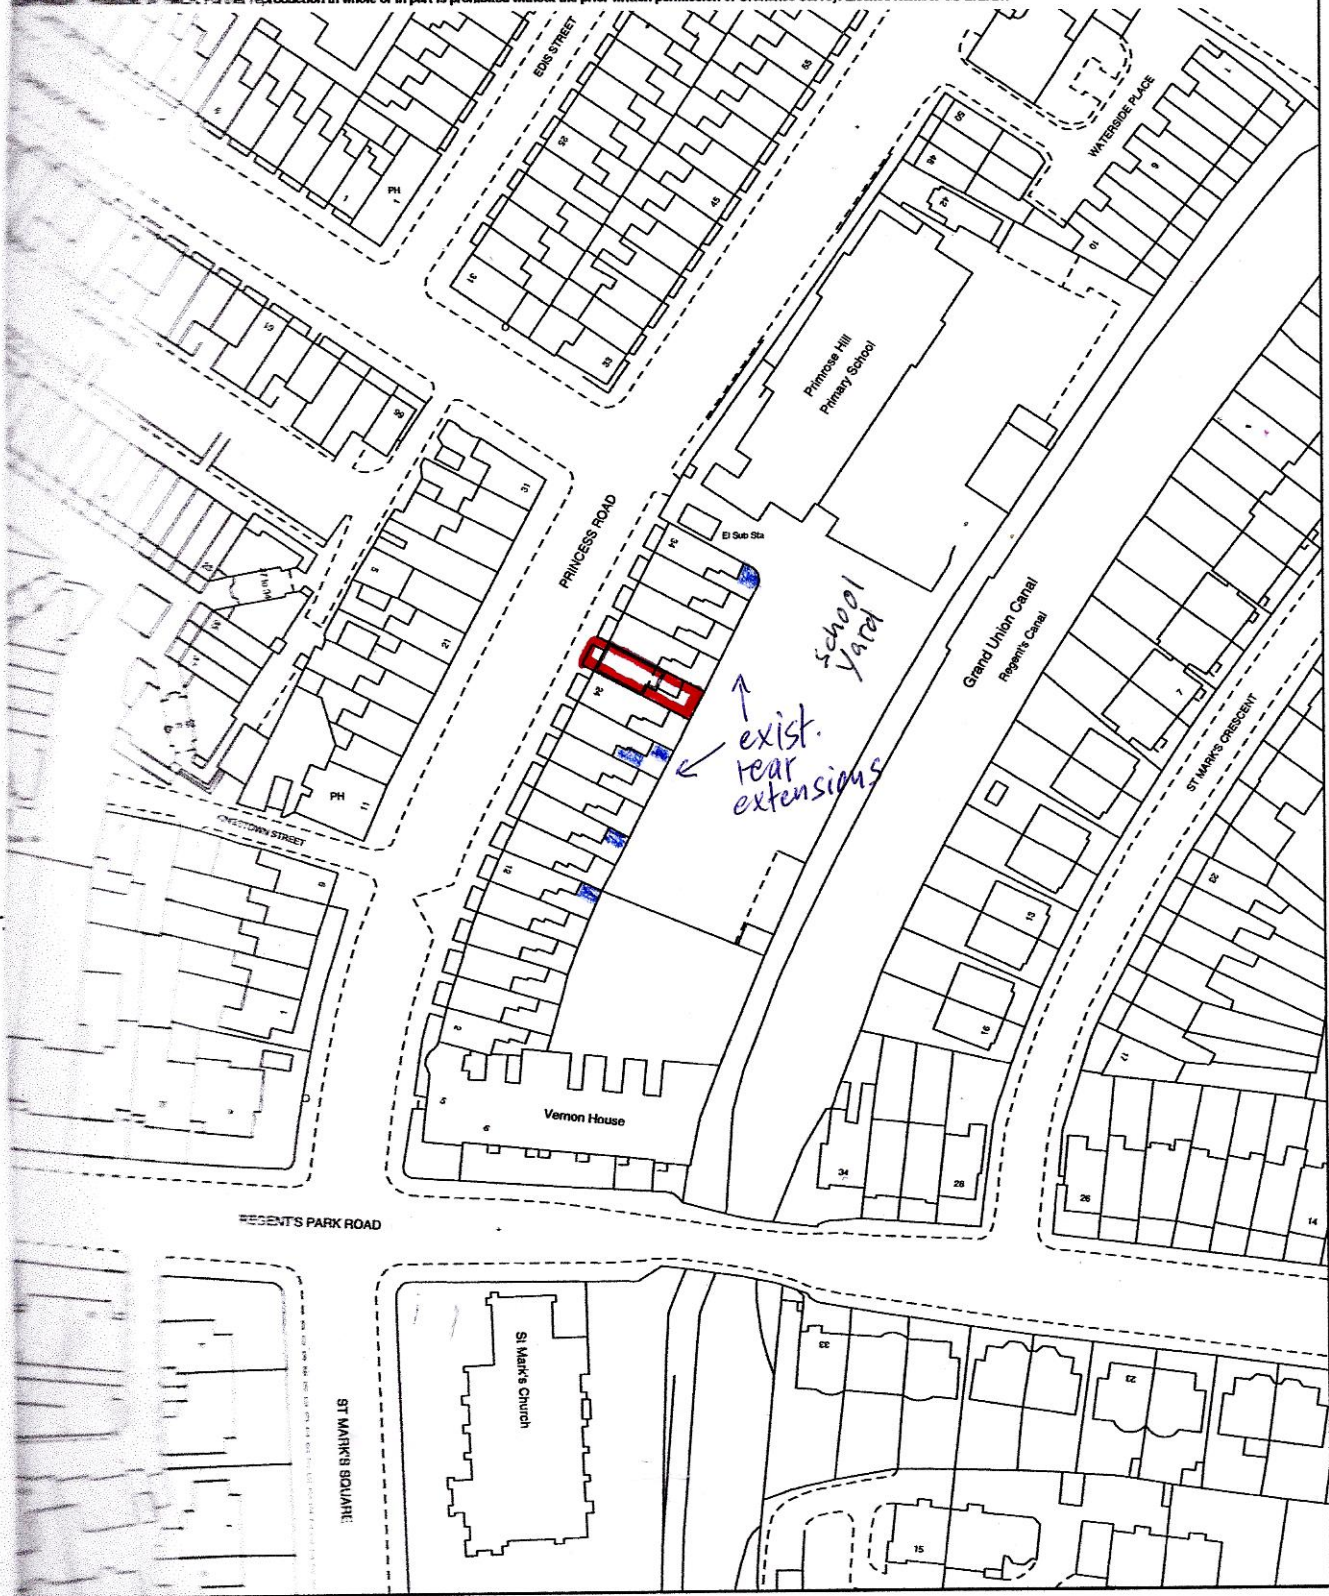

26A PRINCESS ROAD NW1 8JL

