**ITEM 01 (Qty 1)** Signwritten house name with existing trough light. Scale 1:50




7000 mm

ITEM 02A, 02B & 02C (Qty 3)

Yardley lantern on a bow bracket supplied with clear glass lenses. Scale 1:20



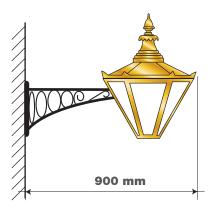

Colours

BS 08 C 31

Typefaces

Housename MasonBold Secondary Trajan Pro SHEET 1 OF 3 Planning

RAL 7032

Gold

MAB. FREEMASONS ARMS. 32 DOWNSHIRE HILL, HAMPSTEAD, LONDON, NW3 1NT.

**124400** 24/08/16 - RP








## MAB.

FREEMASONS ARMS. 32 DOWNSHIRE HILL, HAMPSTEAD, LONDON, NW3 1NT.

**124400** 24/08/16 - RP



**02C** 

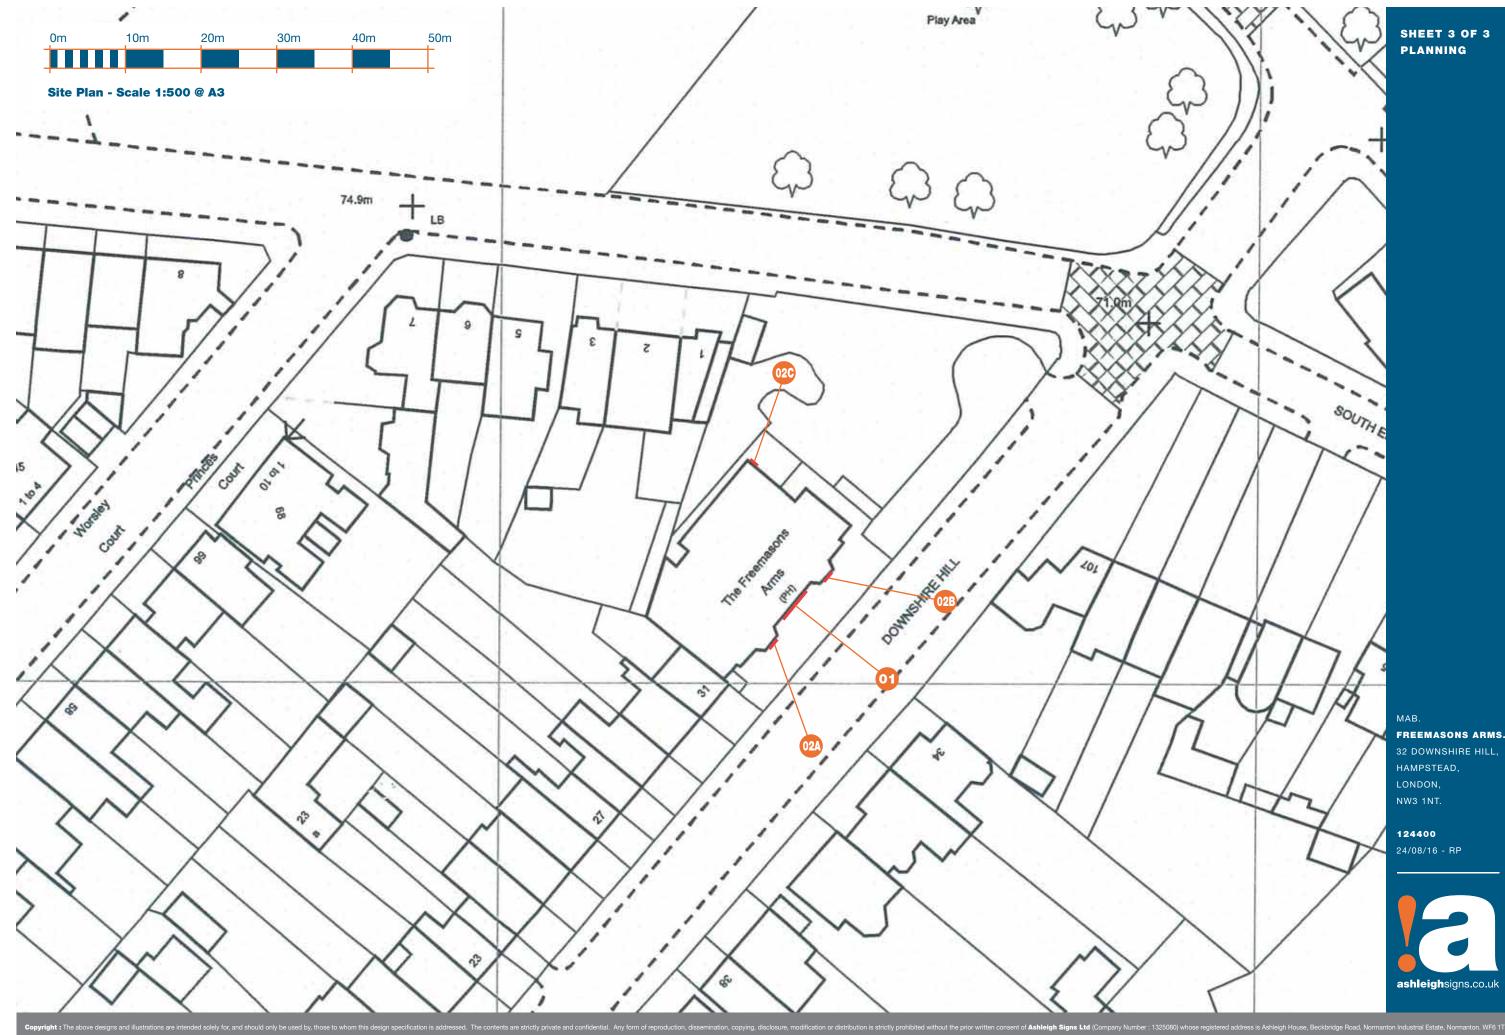

SHEET 3 OF 3 Planning

MAB. FREEMASONS ARMS. 32 DOWNSHIRE HILL, HAMPSTEAD, LONDON, NW3 1NT.

124400 24/08/16 - RP

