


Information contained within this drawing is the sole copyright of Harper_Downie Ltd. and is not to be reproduced without express permission. No implied licence exists. This drawing not to be used for land transfer or valuation purposes. Do not scale from this drawing. All dimensions & levels are to be checked on site by the contractor. Issued for purposes indicated only. Drawing errors and omissions to be reported to the architect.


Notes

IMPORTANT

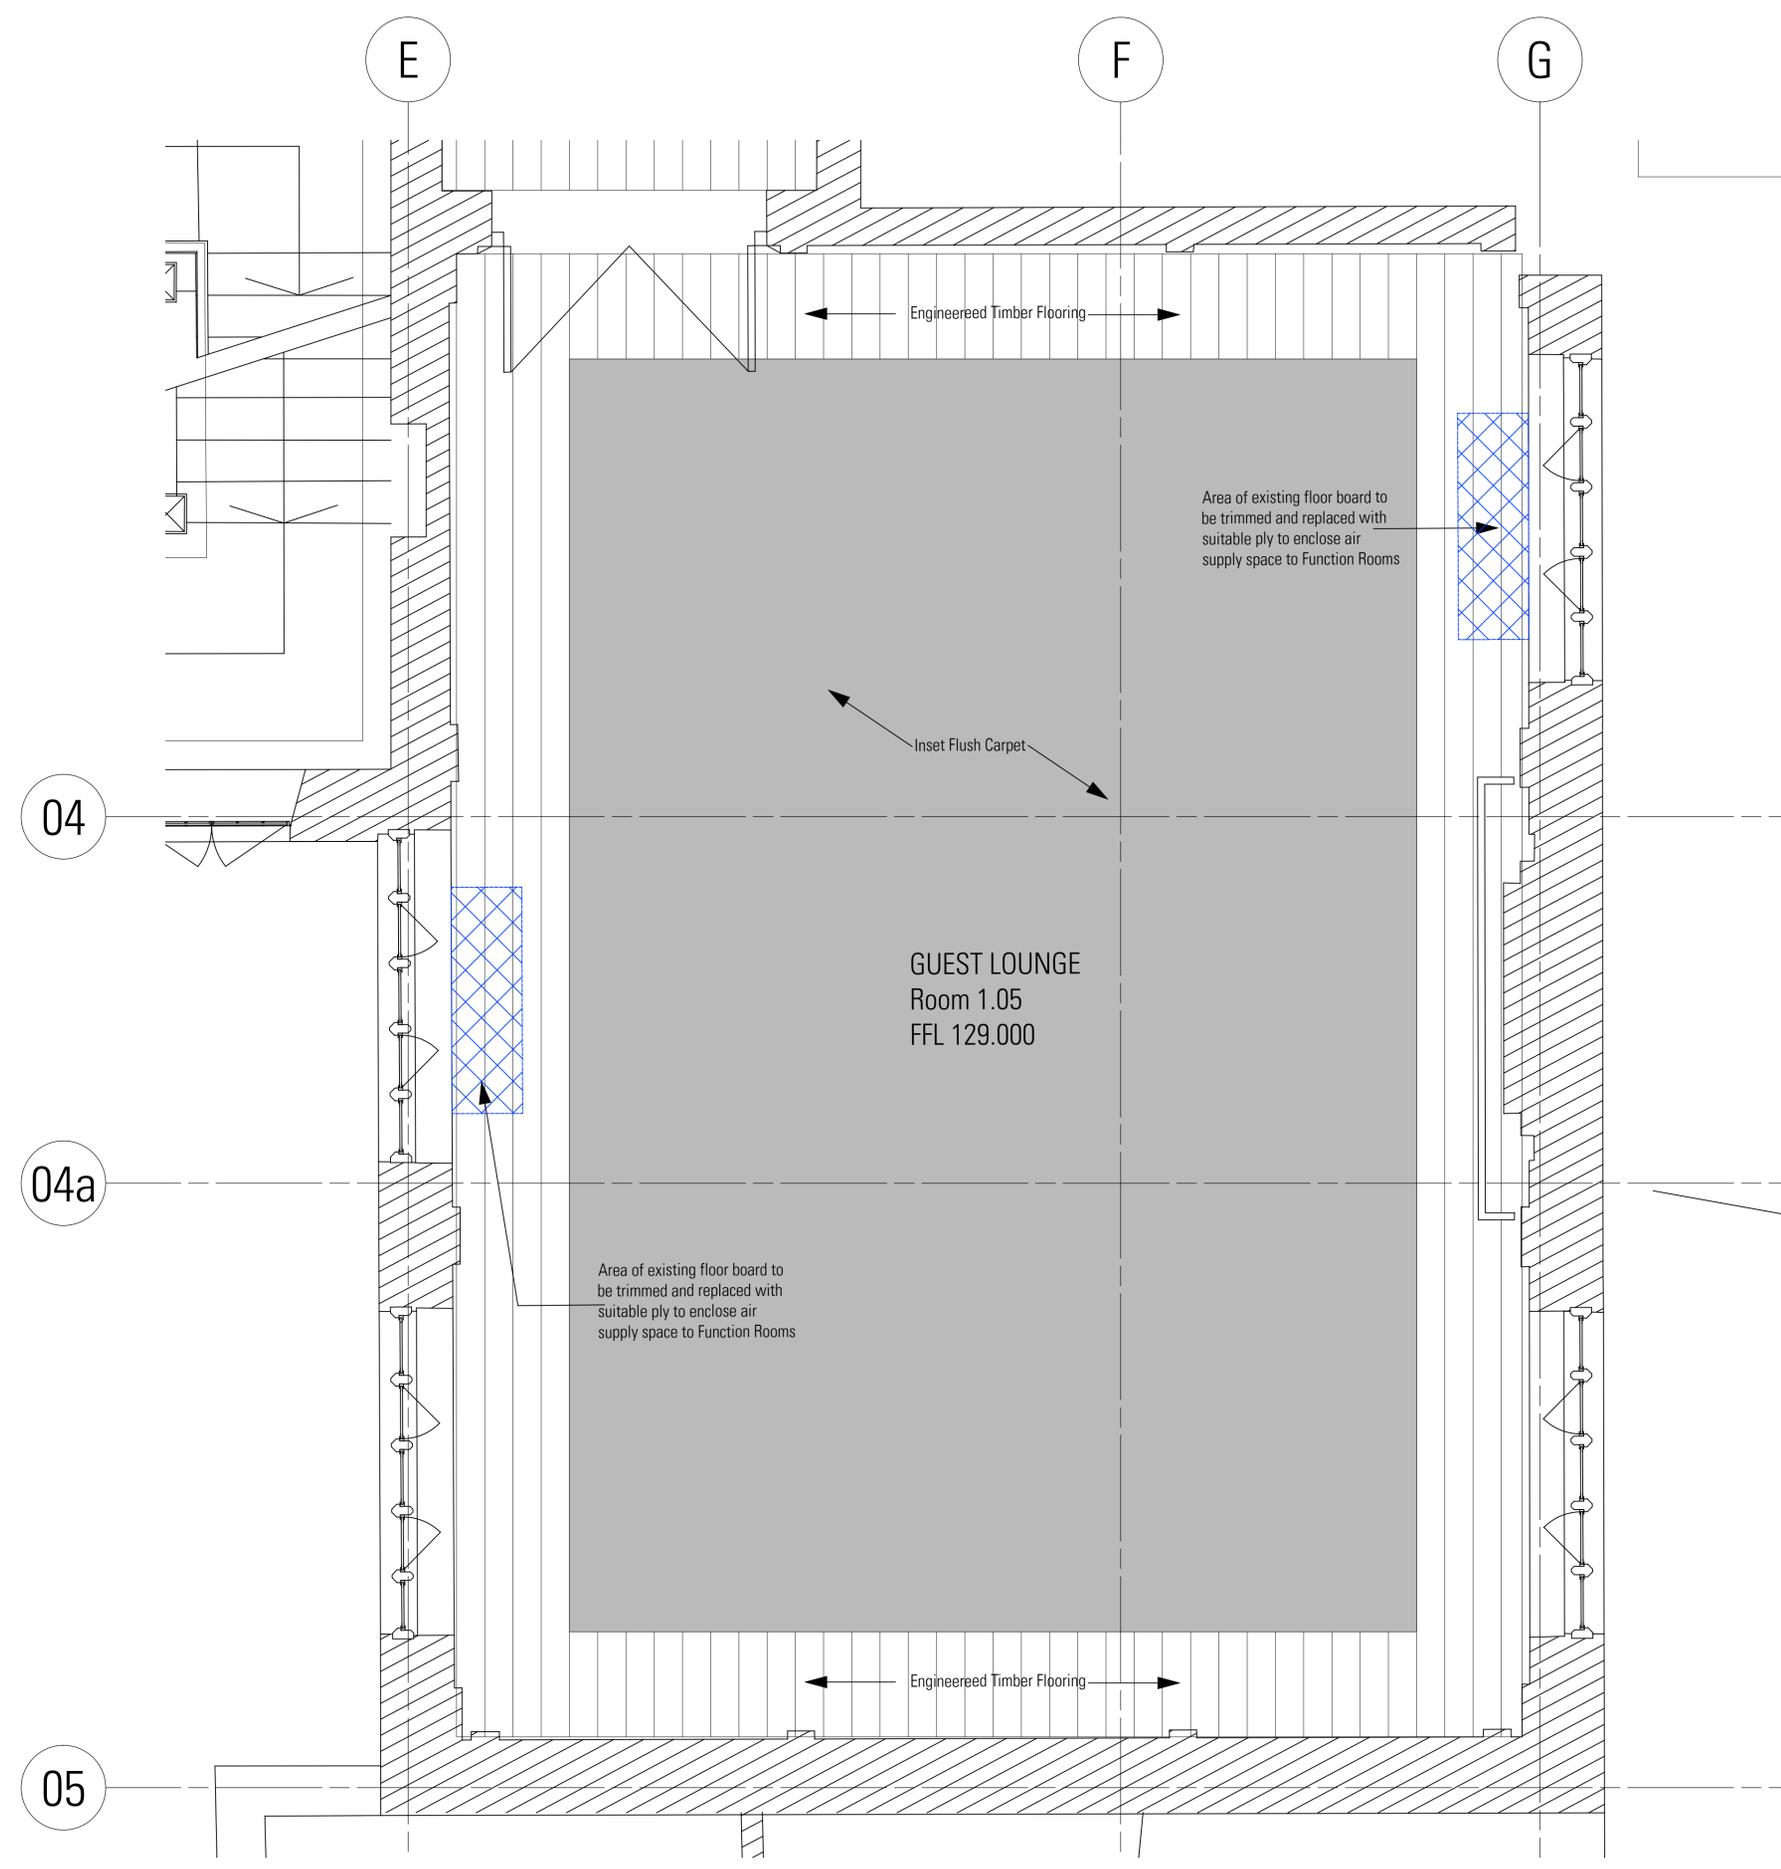

P1 LBC Issue 23/08/2016

Revisions

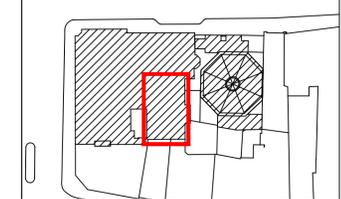

Gate House
1 St. John's Square
London EC1M 4DH
T +44 20 7490 7674
studio@harperdownie.com
www.harperdownie.com

Client: Havza Ltd

Project: 2-6 Southampton Row

Drawing Title:
Listed Building Consent Works
First Floor Lounge
Room 1.05

Status	LBC	Drawn	HR	Checked	VC
Scale	1:25 @ A1	Date	Aug 2016		
Drwg. No.	586_1.05_109	Revision	P1		