



EXISTING SECTION P - P THROUGH CUPBOARD DOOR

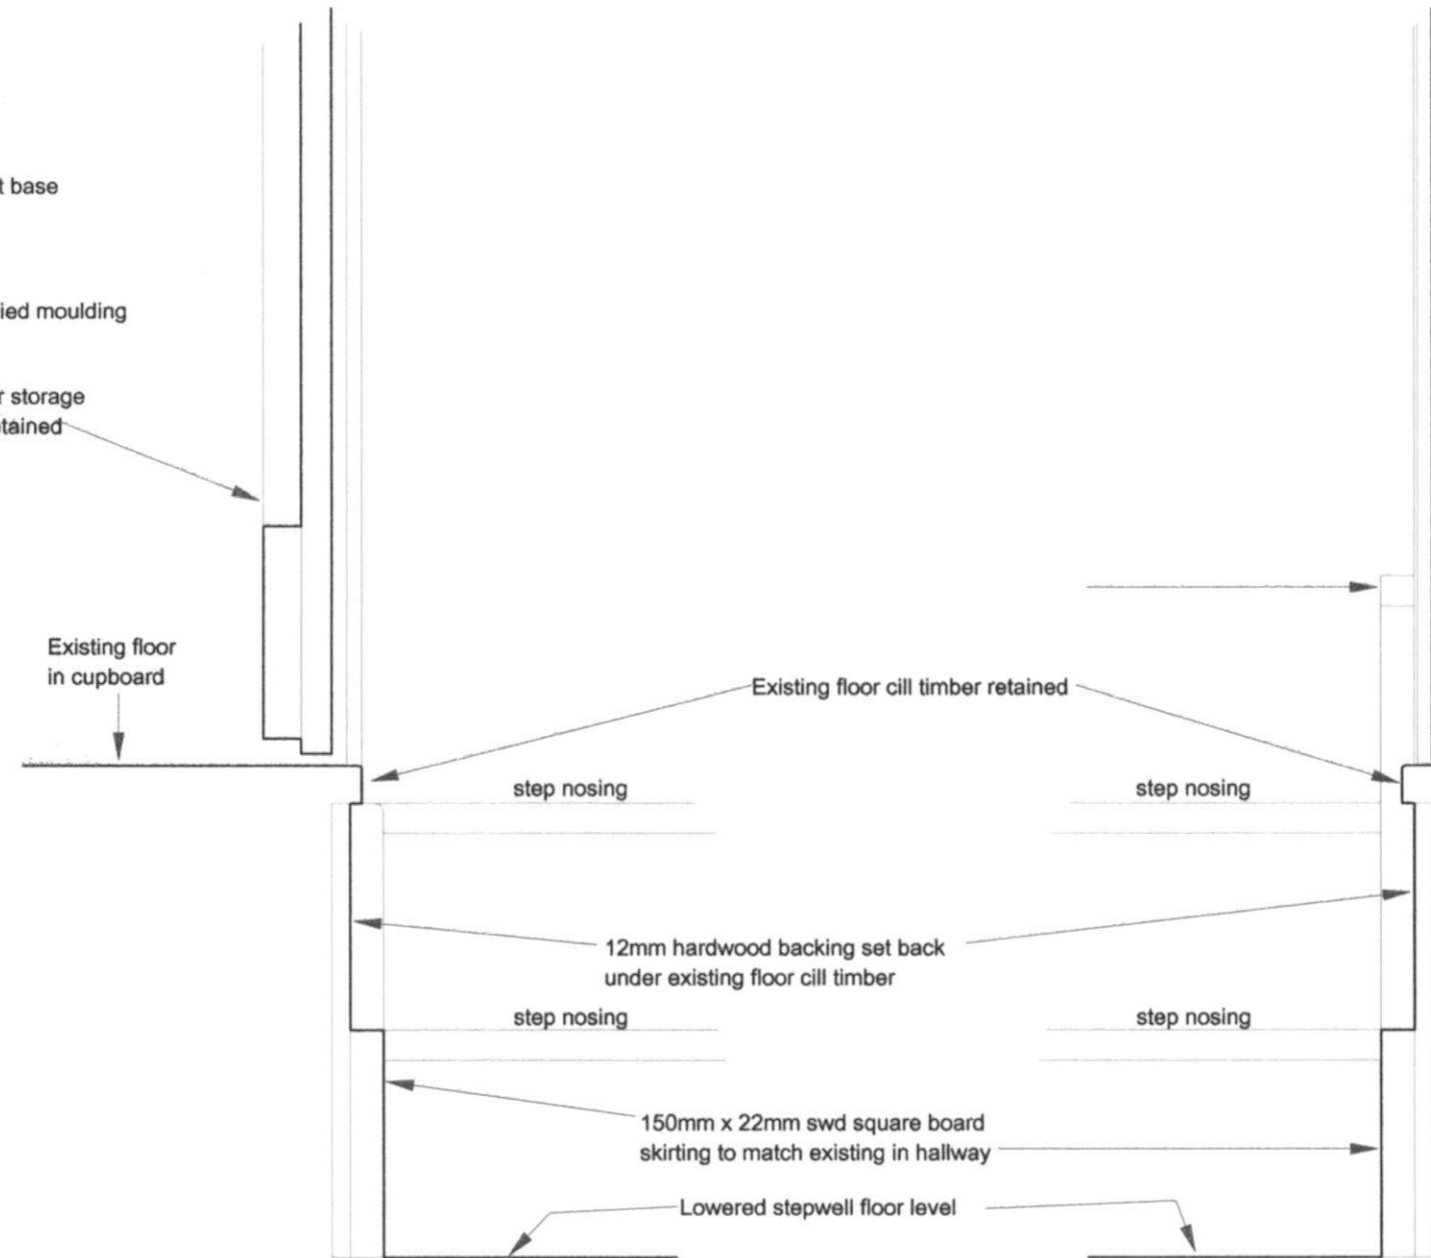

PROPOSED SECTION P - P THROUGH CUPBOARD DOOR & STEPWELL

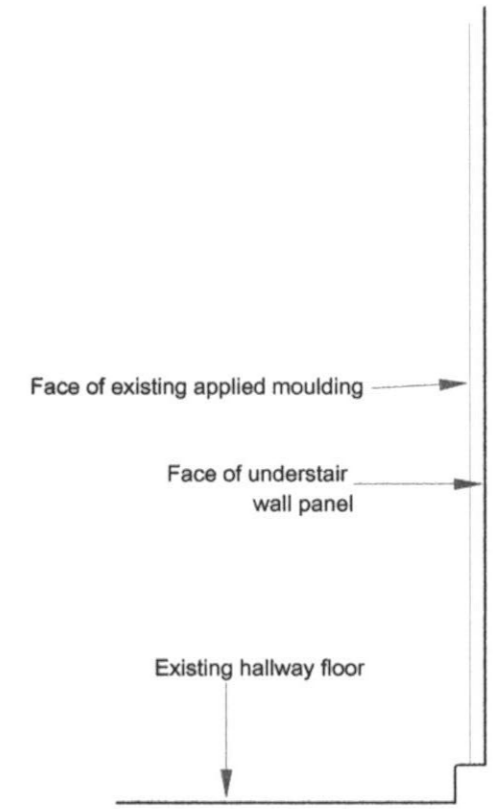

EXISTING SECTION Q - Q THROUGH STAIR PANELLING

PROPOSED SECTION Q - Q THROUGH UNDERSTAIR PANEL & STEPWELL

PROPOSED SKIRTING & WOOD TRIM DETAILS - REAR HALLWAY

44 Downshire Hill, London NW3 1NU

1:5 12 August 16 53039-3

Claymore Design & Build

copyright 2016

Note: For locations of sections see drawing 52039-2