






SECTION C-C

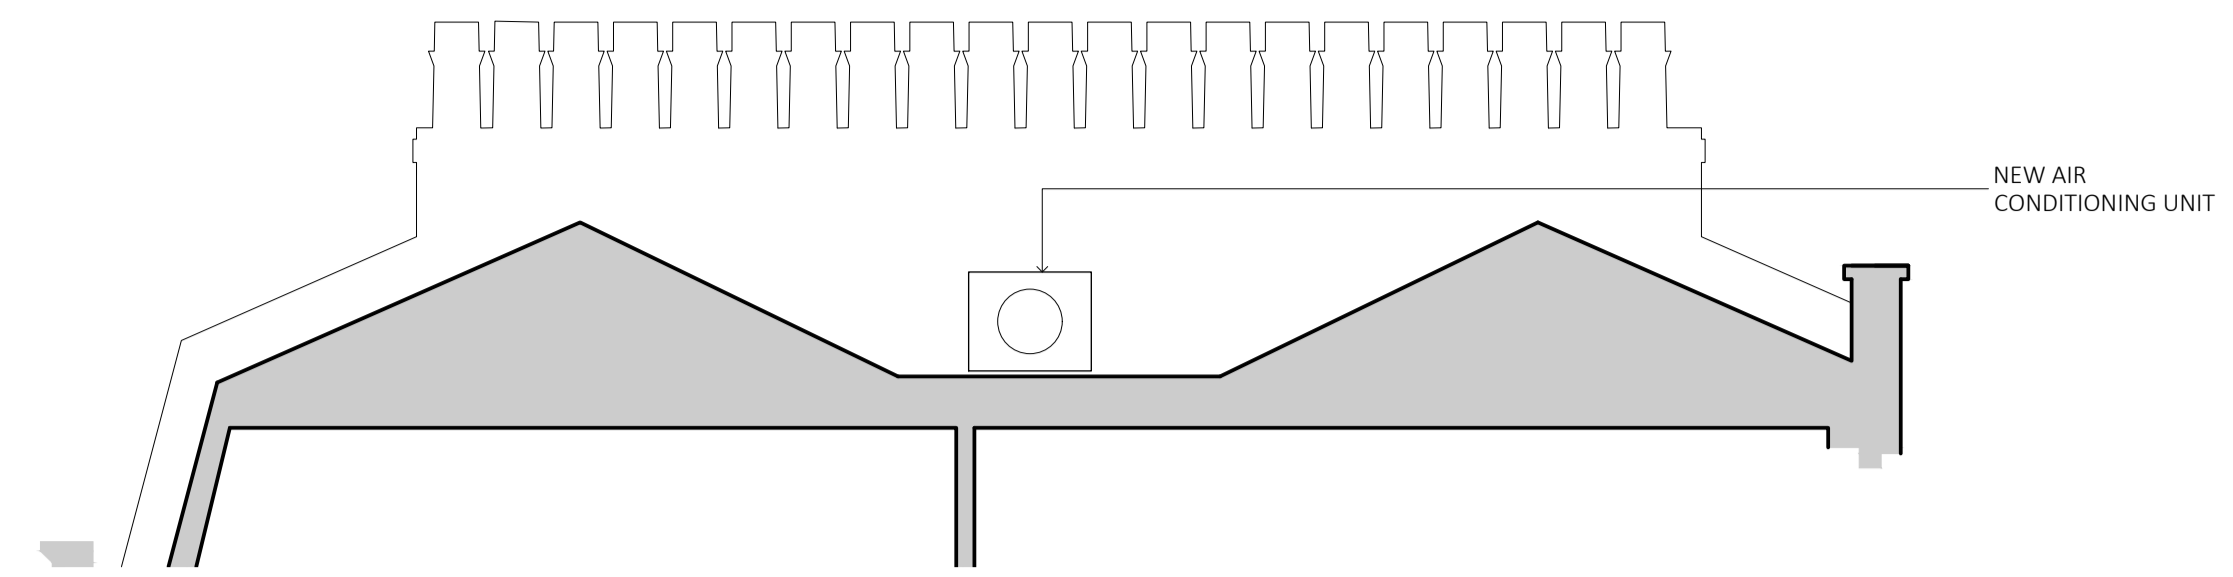

ELEVATION C (PROPOSED AIR CONDITIONING UNIT)

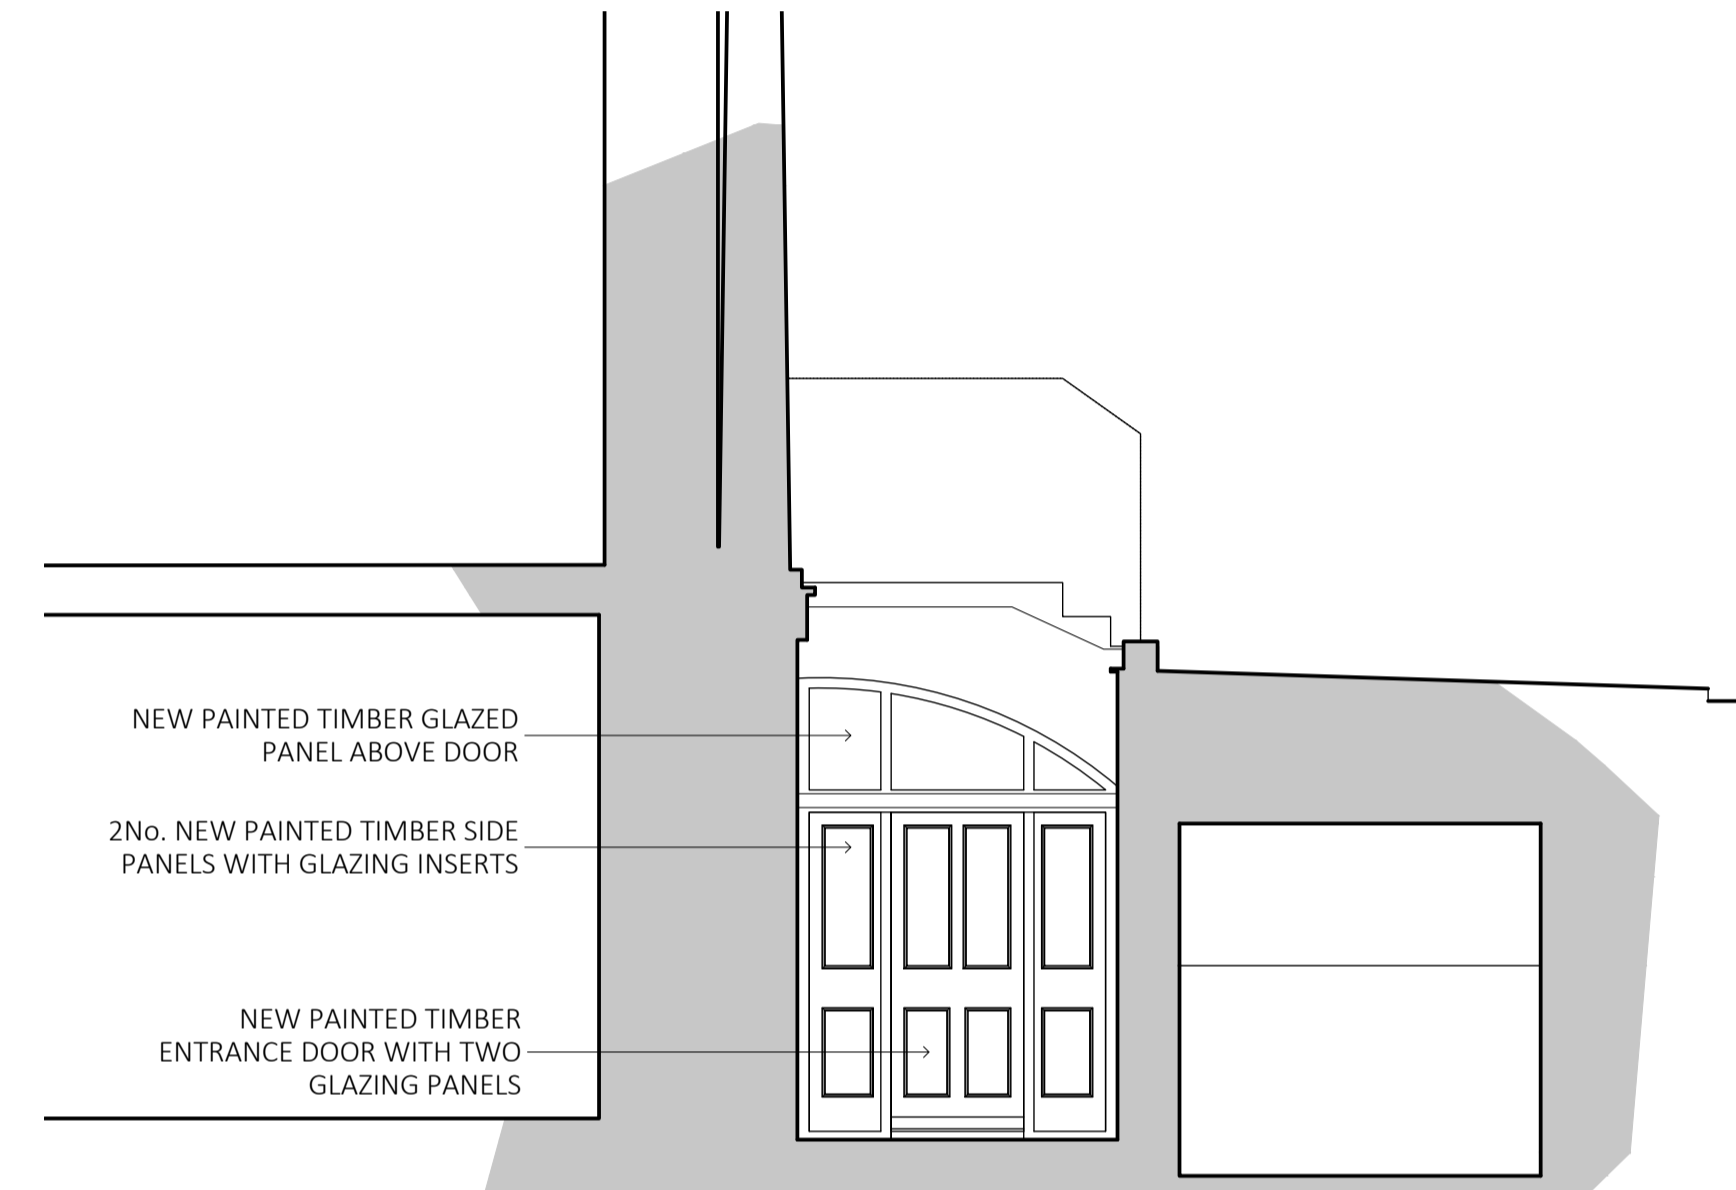

ELEVATION B (PROPOSED DOOR)

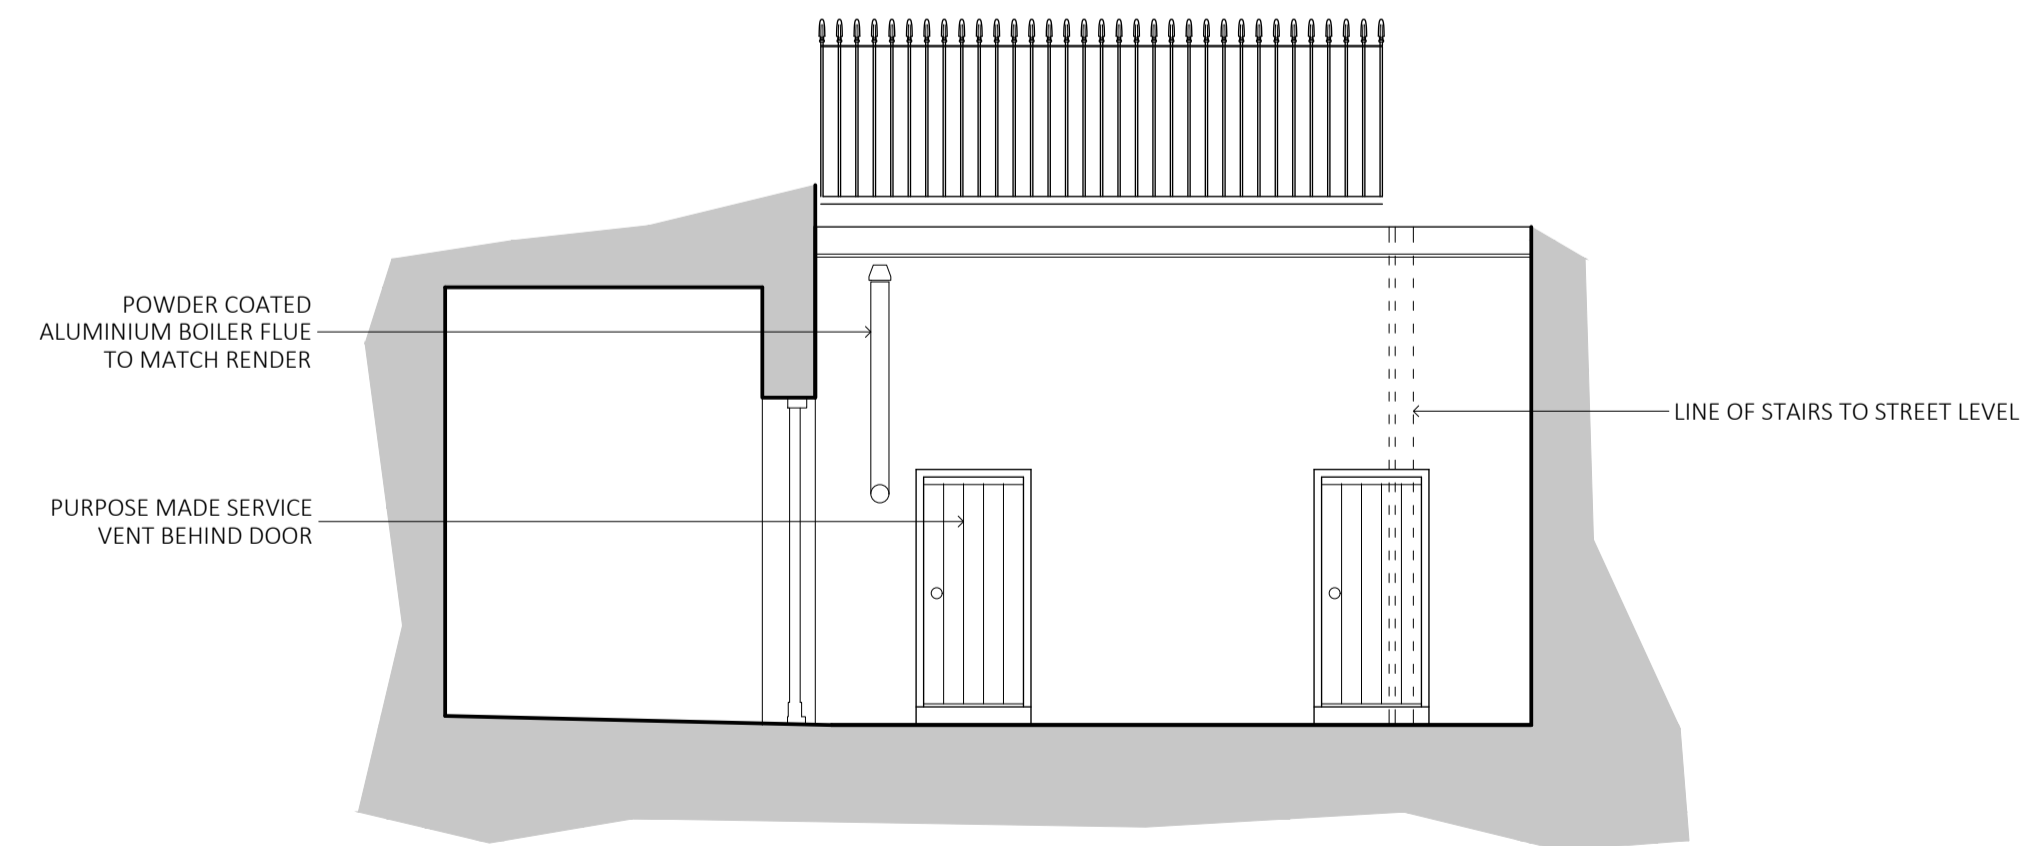

ELEVATION A (VAULT ENTRANCES)

I A 13008/16 | Door amended
Following planners comments IJC I

BB PARTNERSHIP LTD
CHARTERED ARCHITECTS

Studios 33-34, 10 Hornsey St, London. N7 8EL
Tel 020 7336 8555 - e-mail - architect@bbpartnership.co.uk

client
Amit & Devika Chadha

project
15 Park Square East,
London
NW1 4LH
Project

drawing
Elevations and sections
as proposed

date	scale	drawn by
12/04/16	1:50 at A1	JC

drg.no.	revision
FOD_207A	A