
PROPOSED

READ IN CONJUNTION WITH TRANSPORT FOR LONDON CYCLE SUPERHIGHWAY ROUTE 11 SWISS COTTAGE SECTION 1 CS11 ROUTE ALONG AVENUE ROAD. SEGREGATED CYCLE TRACKS IN BOTH DIRECTIONS.NEW STREET LAYOUT ON AVENUE ROAD **INCLUDING NEW TREES AND PEDESTRIAN** IMPROVEMENTS

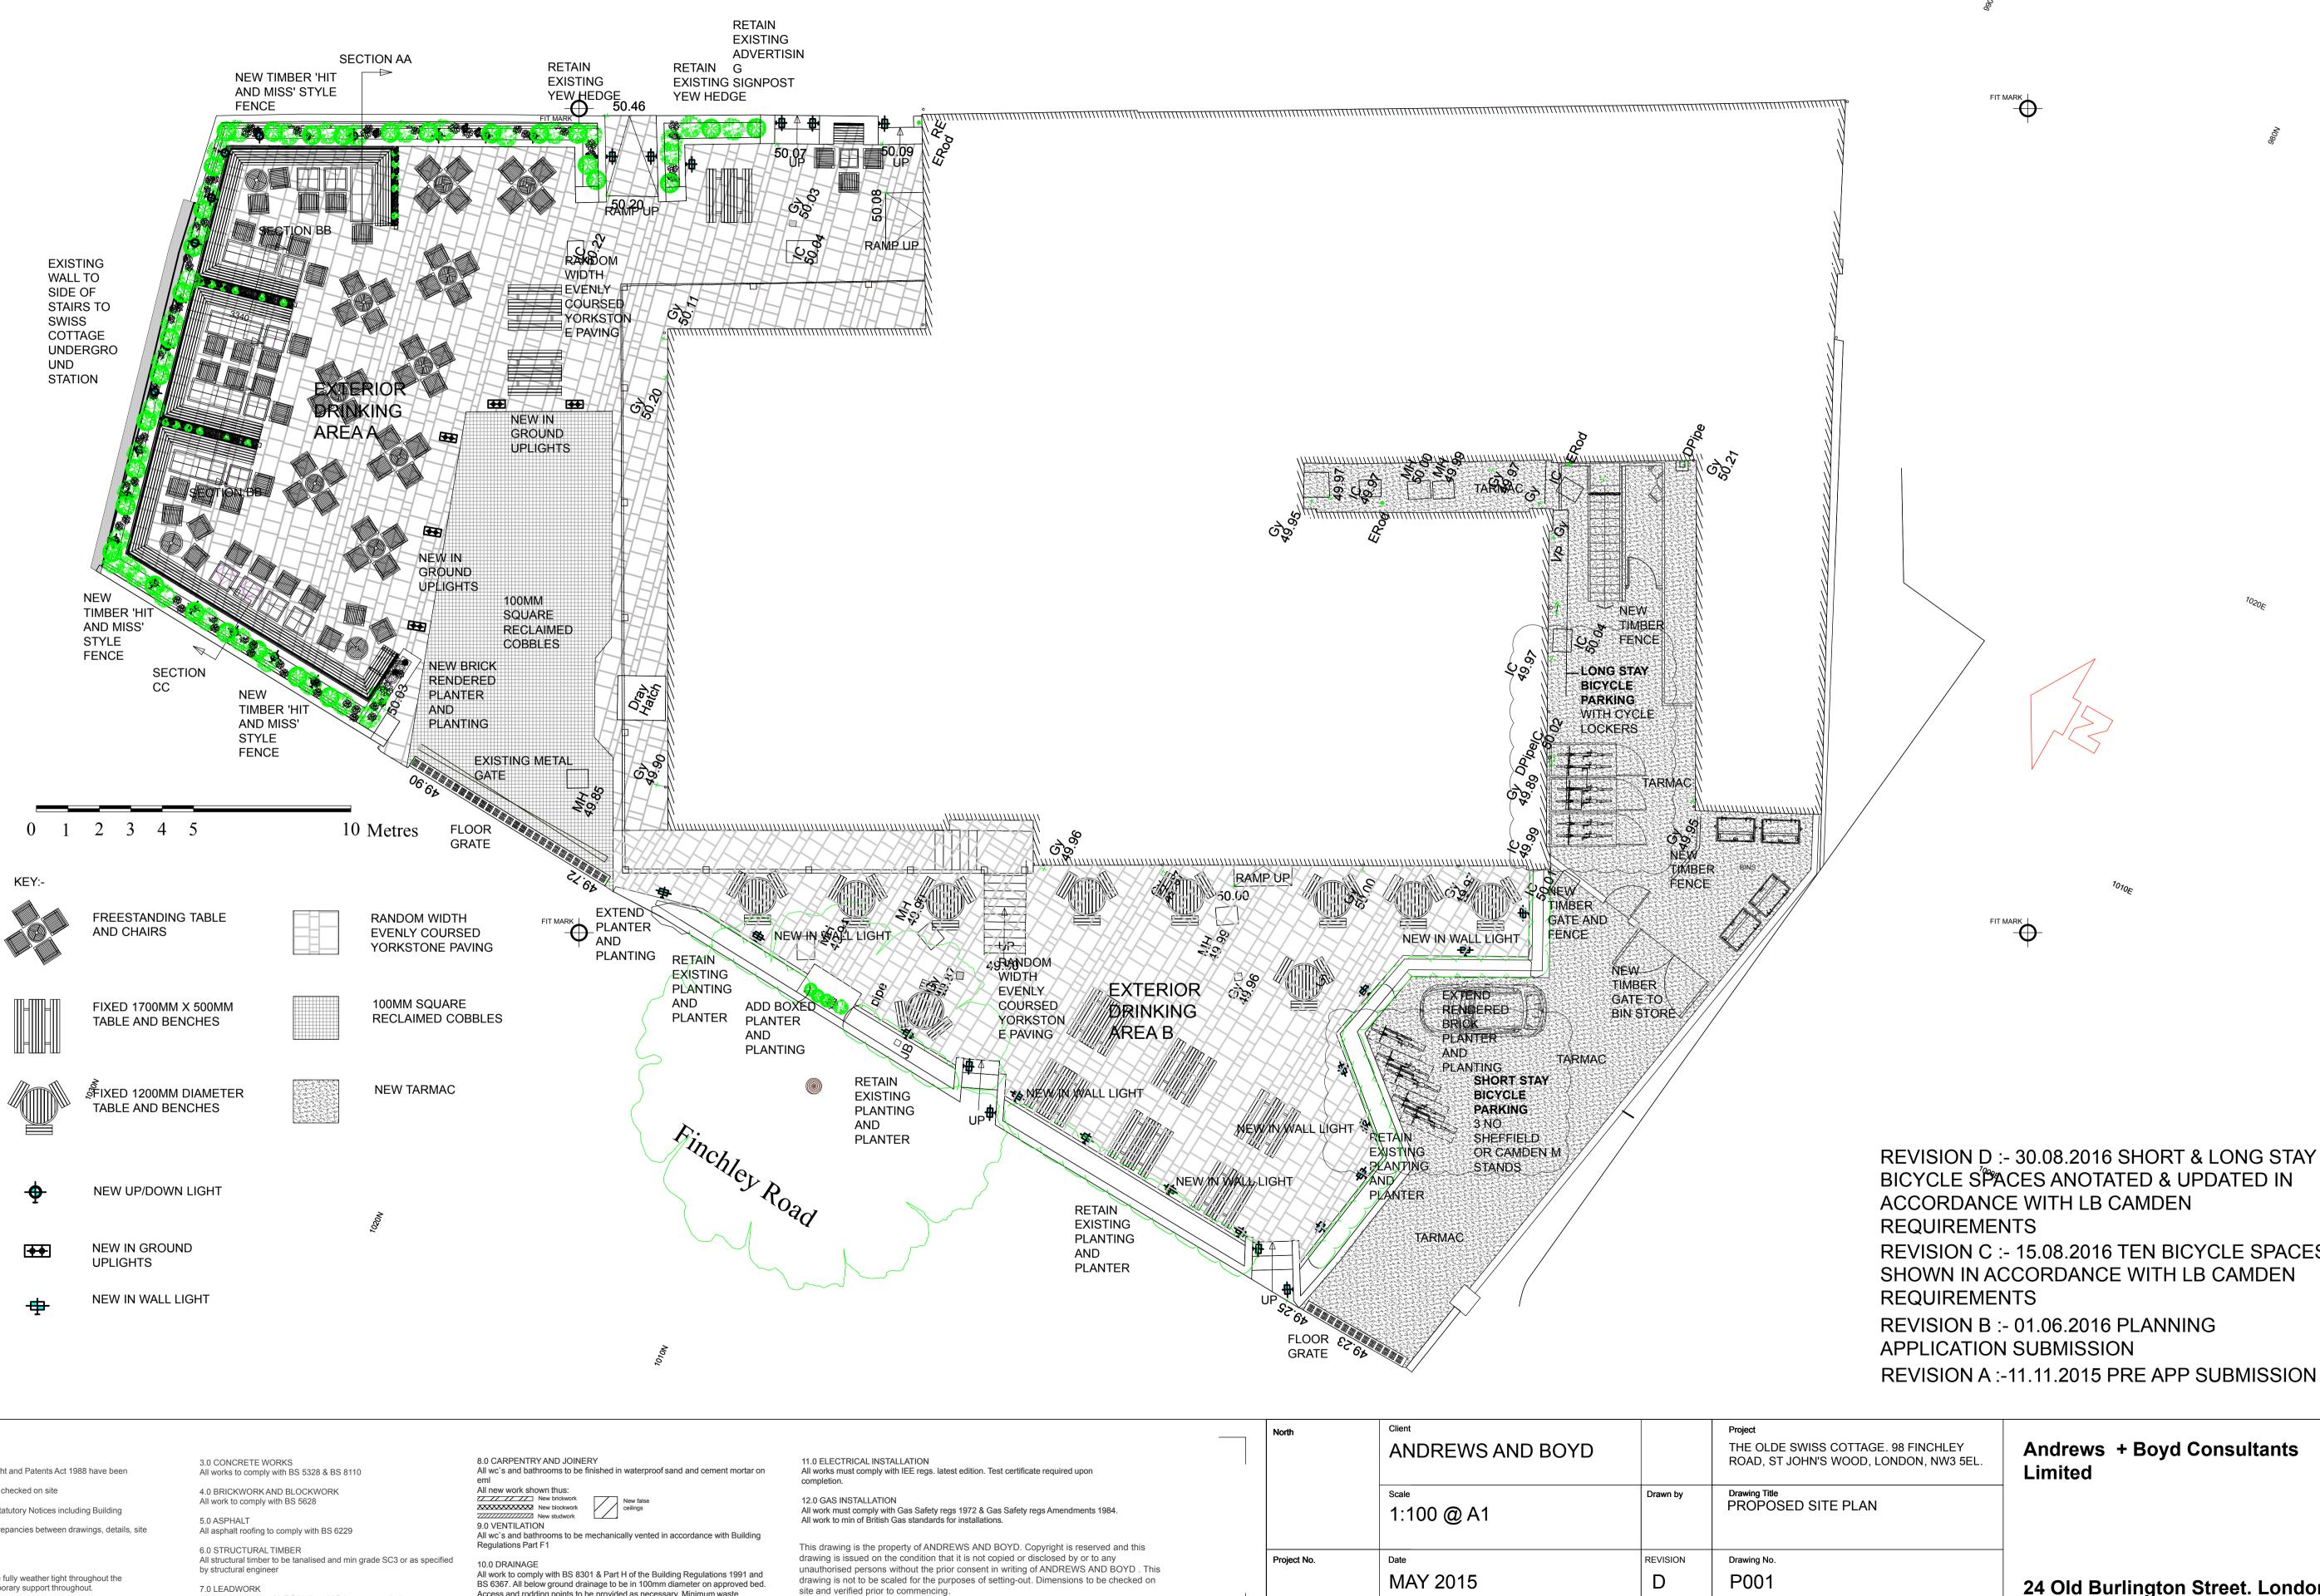

1000E

Notes:

1.0 GENERAL All rights described in Chapter IV of the Copyright and Patents Act 1988 have been generally asserted Do not scale this drawing. All dimensions to be checked on site Standard contract conditions apply to all works

Contractor is responsible for the service of all Statutory Notices including Building Regulations etc Architect to be advised immediately of any discrepancies between drawings, details, site conditions, contract documents etc

2.0 DEMOLITIONS All works to comply with BS 6187

Ensure that exisiting and adjacent structures are fully weather tight throughout the works.Contractor is fully responsible for all temporary support throughout.

All work to comply with BS1178 and LDA recommendations.

Access and rodding points to be provided as necessary. Minimum waste diameters; soil 100; bath, basin, shwr 38; bidet 32; and kitchen appliances 50.

Avenue Road

REVISION C :- 15.08.2016 TEN BICYCLE SPACES **REVISION A :-11.11.2015 PRE APP SUBMISSION**

24 Old Burlington Street. London. **W1S 3AW**