
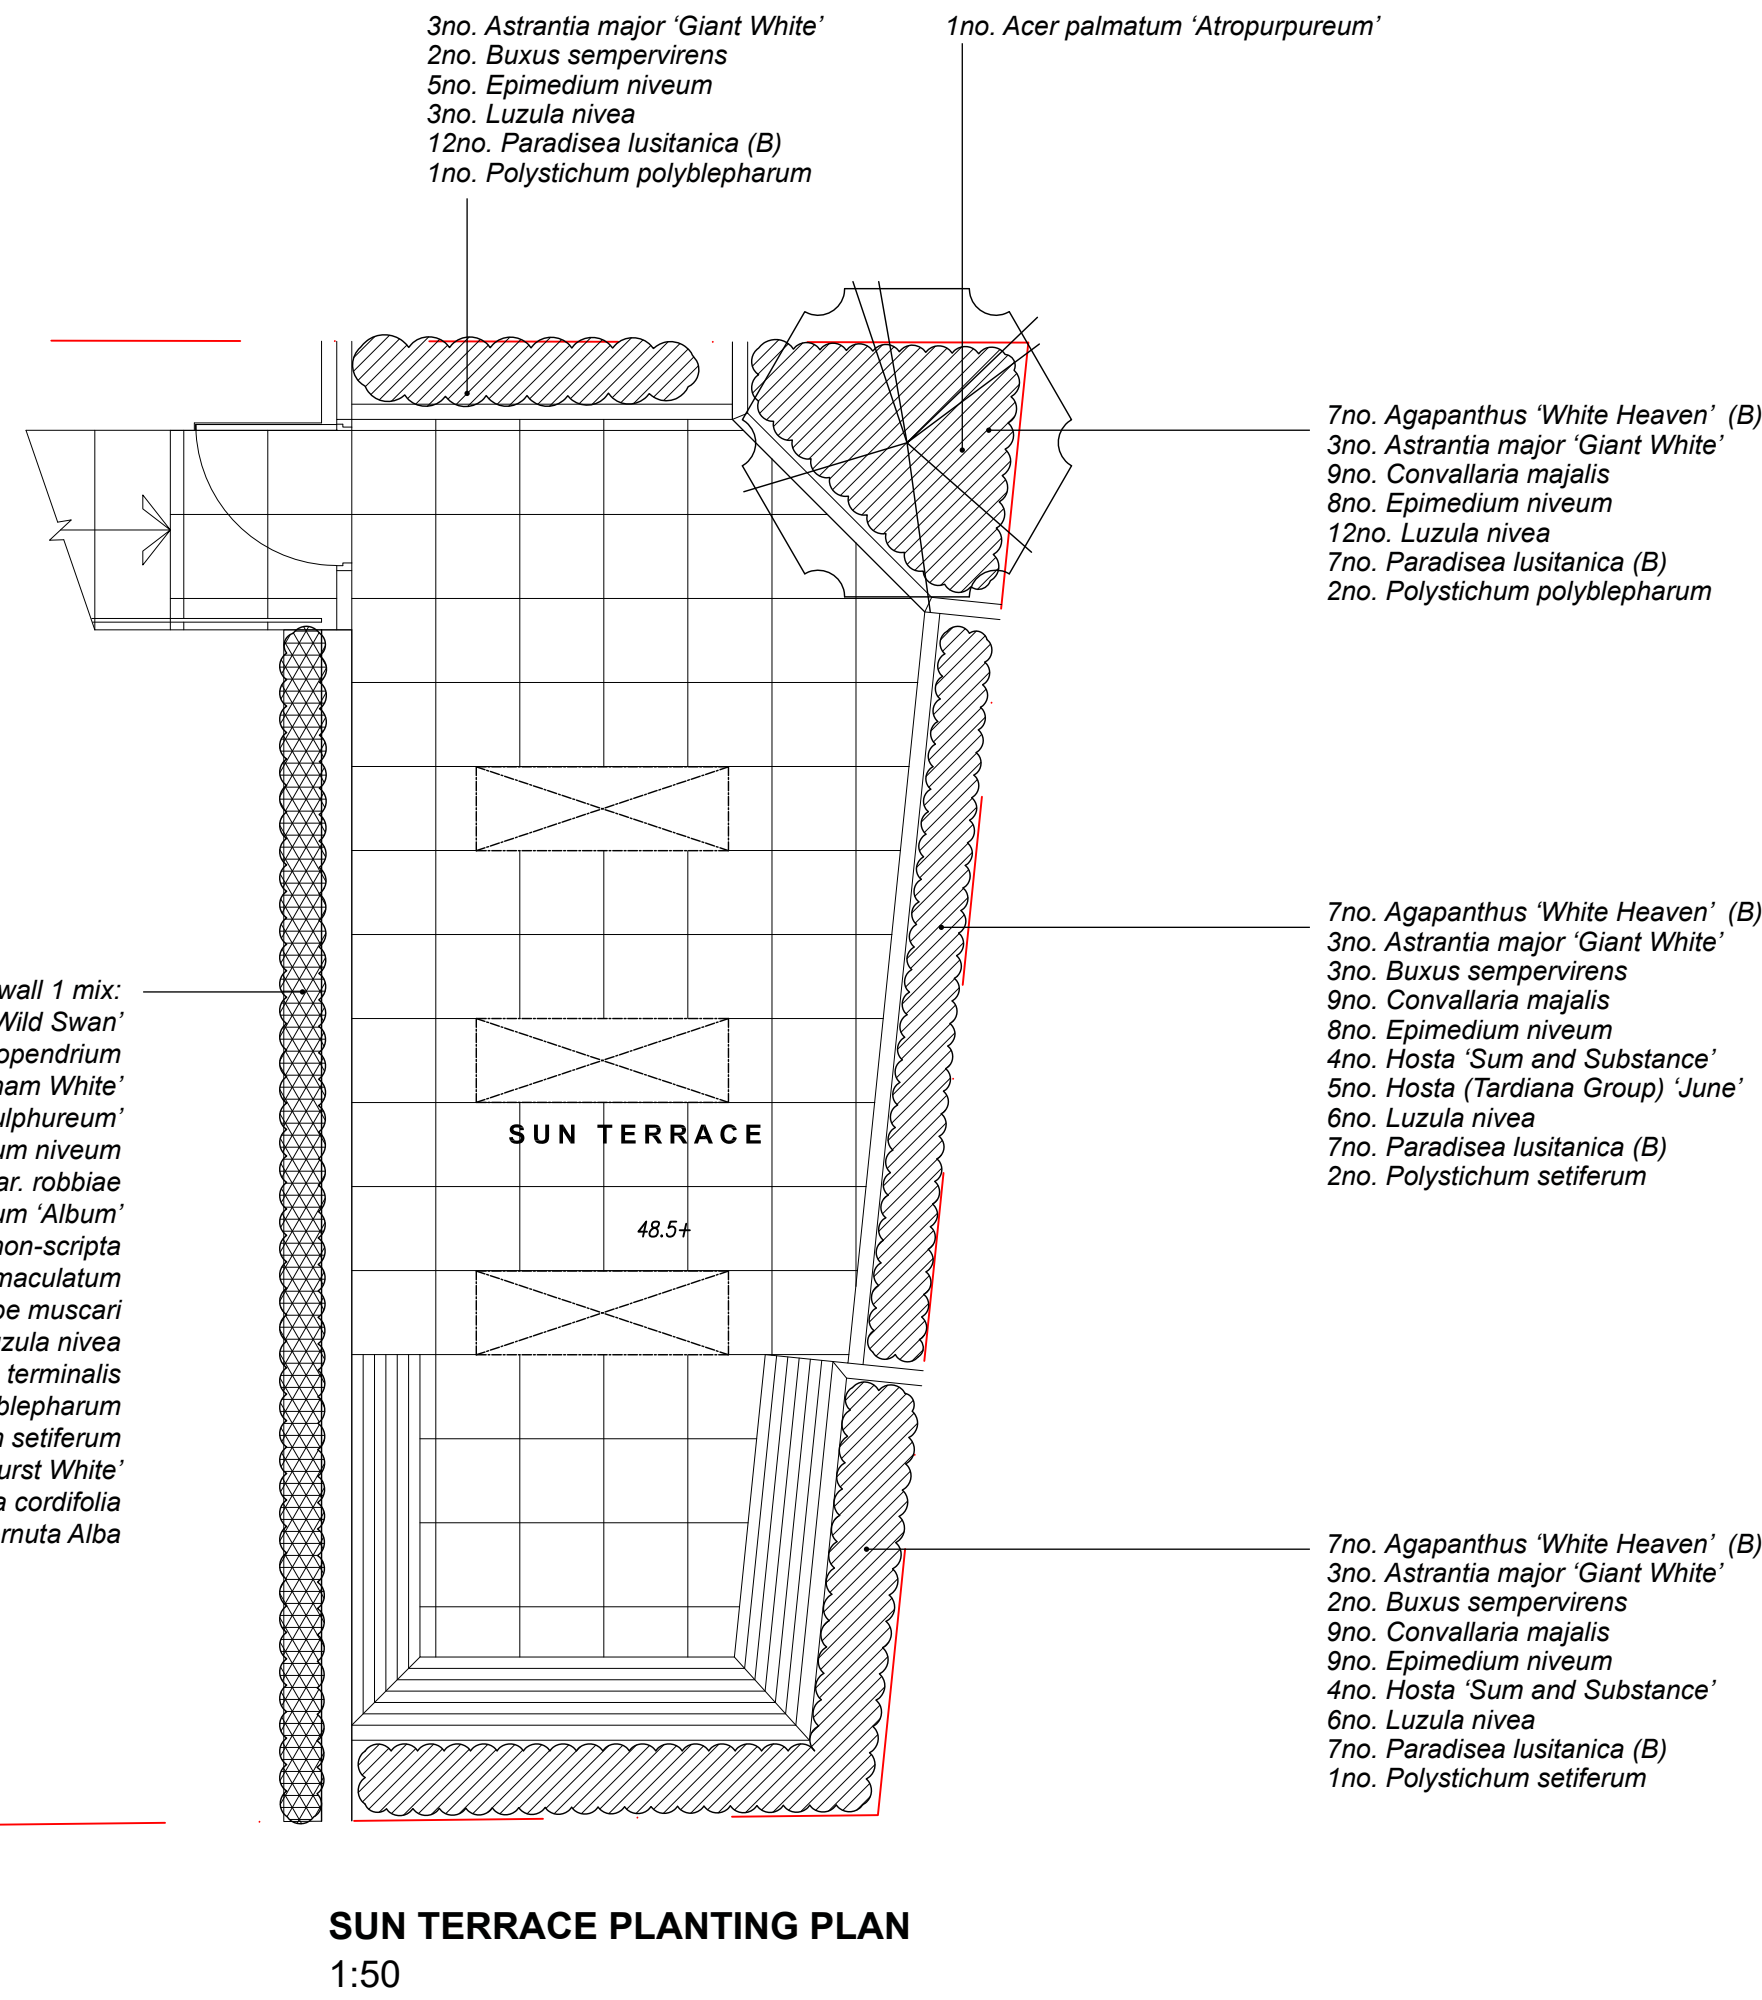


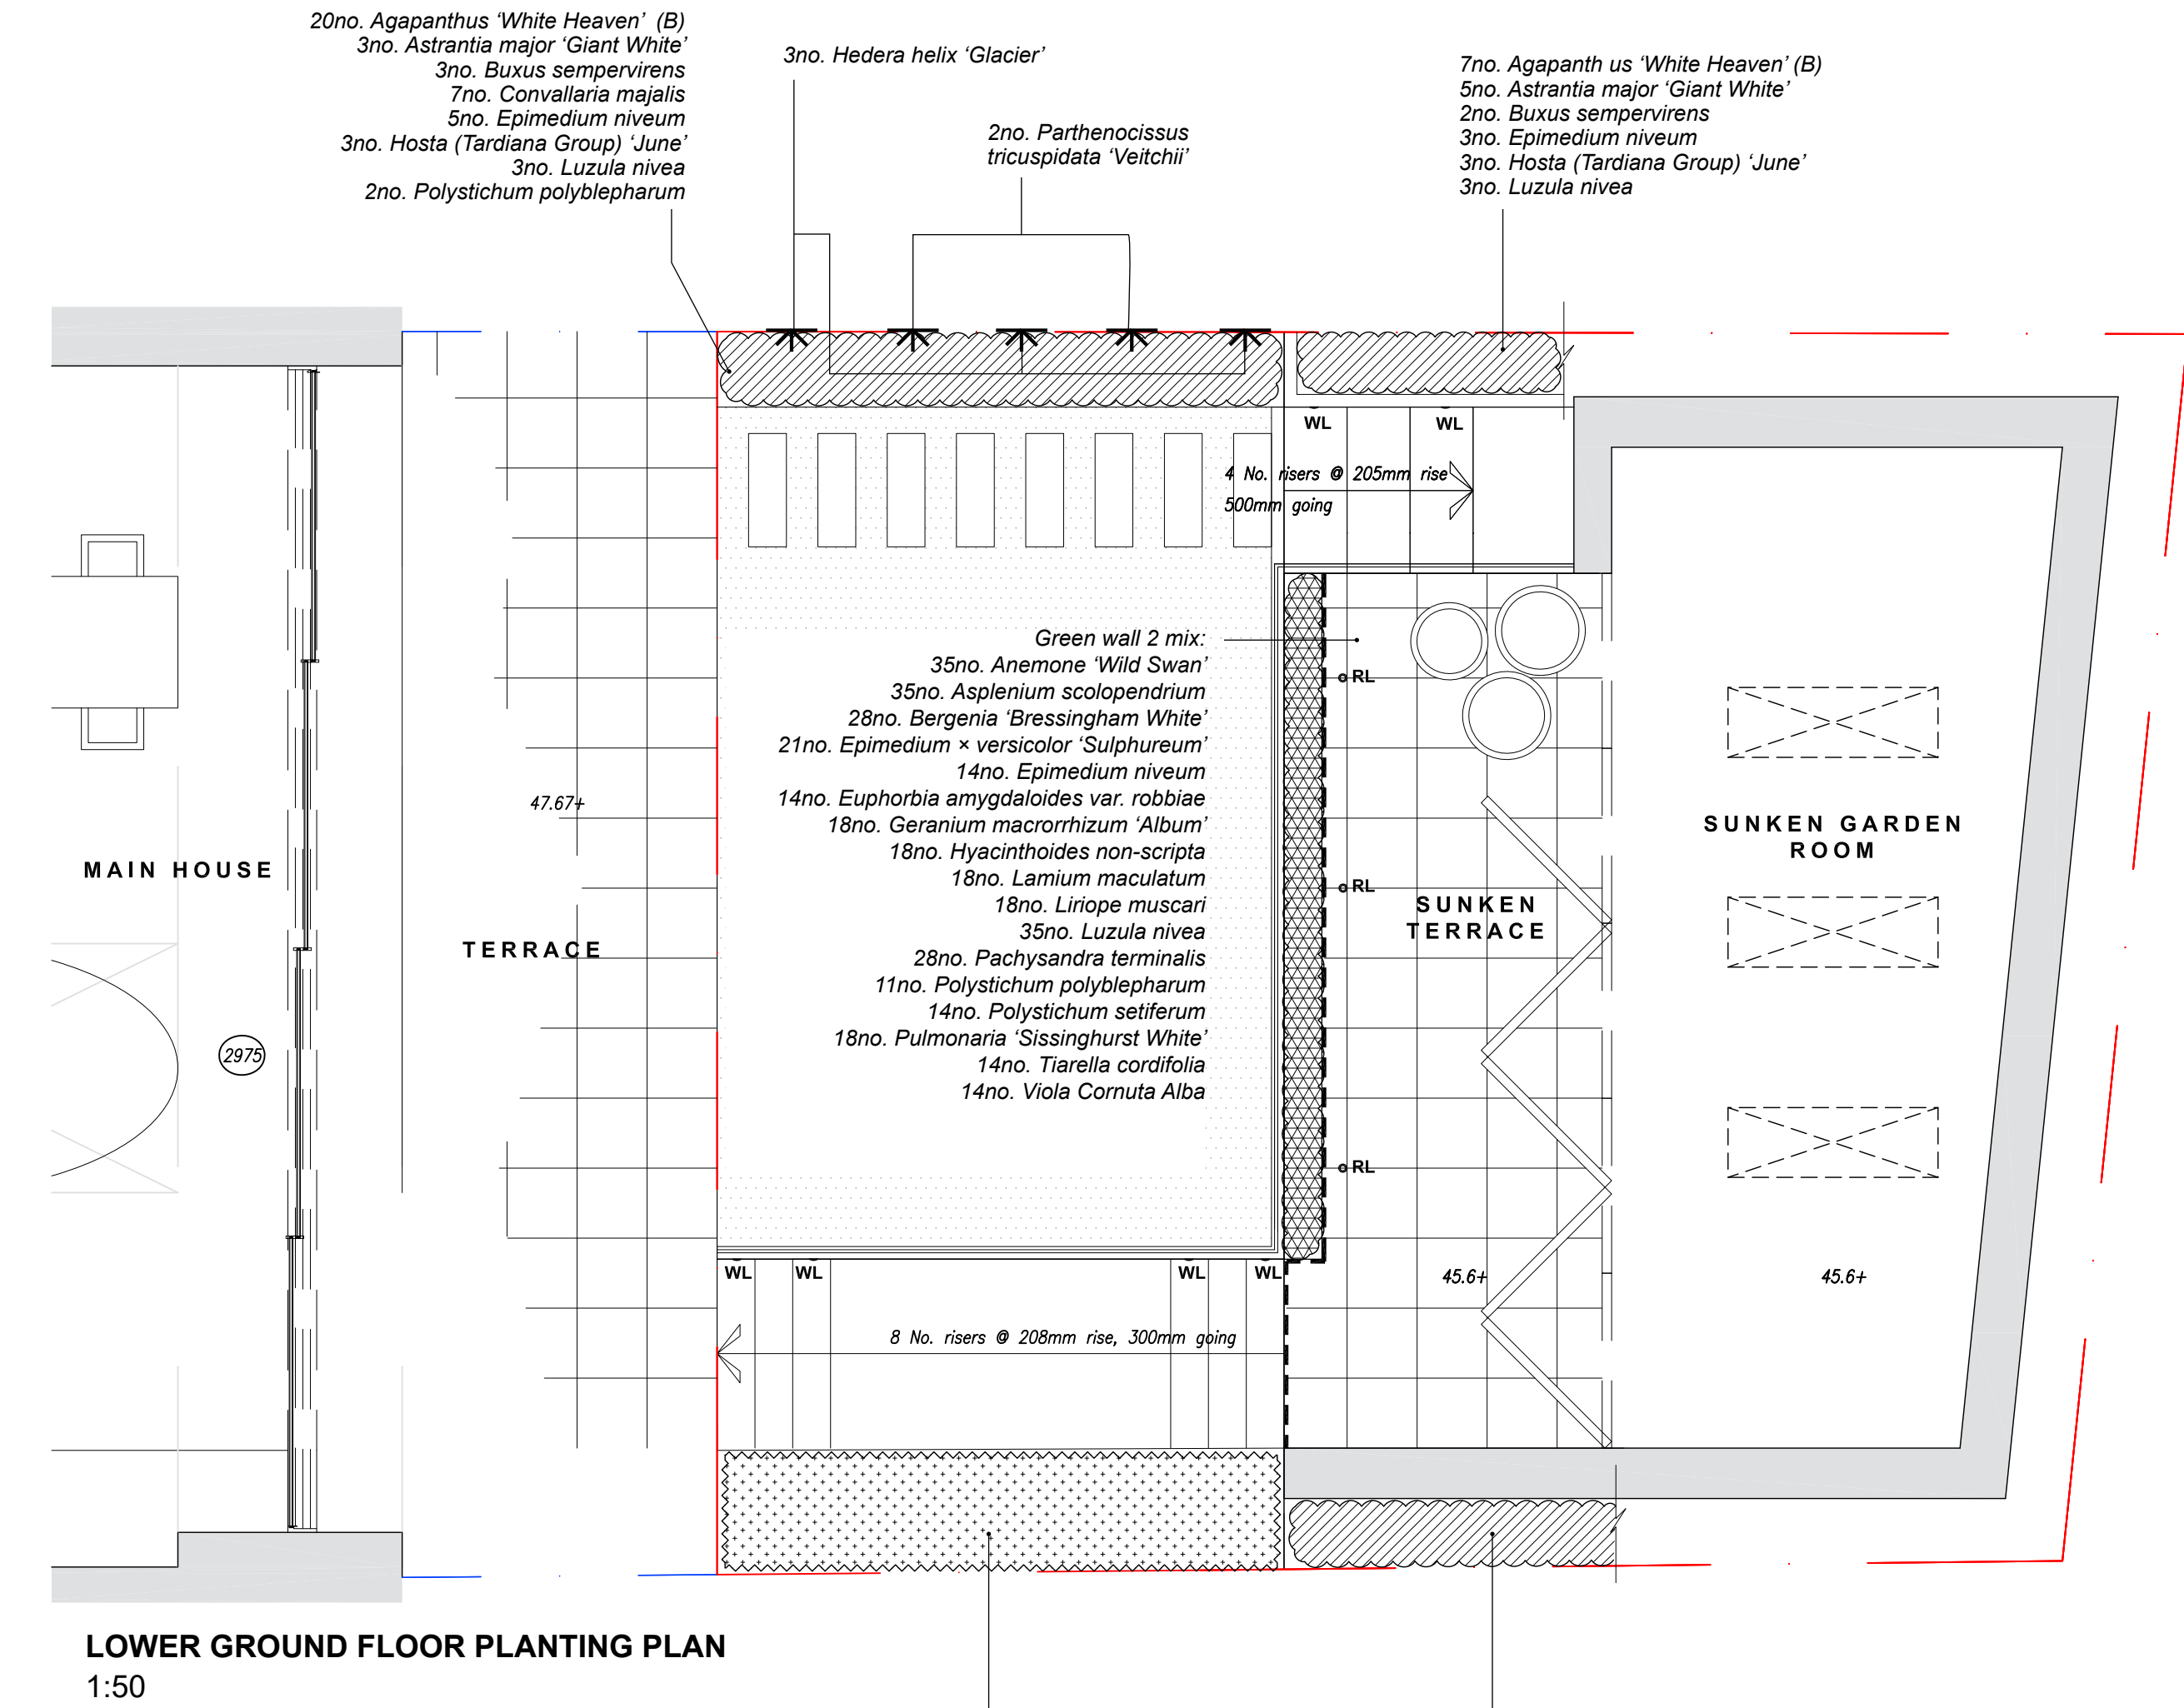

GREEN WALL MAINTENANCE PLAN

It is recommend on installing an integrated irrigation system as per the details below.

Typical maintenance operations are as follows:

- Check that the irrigation is performing as it should be.
- Regularly check the plants. Trim off any unwanted growth or dead head as necessary.
- Check for pests and diseases and treat accordingly.
- Apply liquid feed at regular intervals
- Avoid over watering.
- Occasional topping up of compost will be required if integrating edible plants.

Irrigation

The simple to install Easiwall irrigation system is pre-made for convenience and will deliver a precise amount of water to the root zone in every trough. The irrigation system is self-cleaning, pressure regulated and anti-syphon.

For optimal results it is recommended that it is used in conjunction with the Tap Timer or Controller.

PLANTING PALETTE



PLANTING SCHEDULE

HERBACEOUS MIX

Species	Pot size	Total
Astrantia major 'Giant White'	2L	23
Buxus sempervirens (clipped ball 35-40cm)	10L	12
Convallaria majalis	2L	43
Epimedium niveum	2L	47
Hosta (Tardiana Group) 'June'	2L	11
Hosta 'Sum and Substance'	2L	8
Luzula nivea	2L	33
Polystichum polyblepharum	2L	5
Polystichum setiferum	2L	6
Total plants		188

BULB LAYER

Species	Total
Agapanthus 'White Heaven'	43
Paradisea lusitanica	33
Total bulbs	76

CLIMBERS

Species	Pot size	Total
Hedera helix 'Glacier'	2L	3
Parthenocissus tricuspidata 'Veitchii'	2L	2
Total plants		5

GREEN WALL MIX

Species	Pot size	no./m2	% mix	Wall 1	Wall 2	Total
Anemone 'Wild Swan'	1L	35	10	53	35	88
Asplenium scolopendrium	1L	35	10	53	35	88
Bergenia 'Bressingham White'	1L	35	8	42	28	70
Epimedium × versicolor 'Sulphureum'	1L	35	6	32	21	53
Epimedium niveum	1L	35	4	21	14	35
Euphorbia amygdaloides var. robbiae	1L	35	4	21	14	35
Geranium macrorrhizum 'Album'	1L	35	5	27	18	45
Hyacinthoides non-scripta	1L	35	5	27	18	45
Lamium maculatum	1L	35	5	27	18	45
Liriope muscari	1L	35	5	27	18	45
Luzula nivea	1L	35	10	53	35	88
Pachysandra terminalis	1L	35	8	42	28	70
Polystichum polyblepharum	1L	35	3	16	11	27
Polystichum setiferum	1L	35	4	21	14	35
Pulmonaria 'Sissinghurst White'	1L	35	5	27	18	45
Tiarella cordifolia	1L	35	4	21	14	35
Viola Cornuta Alba	1L	35	4	21	14	35
					Total plants	884

CLIMBERS

Species	Pot size	Total
Hedera helix 'Glacier'	2L	3
Parthenocissus tricuspidata 'Veitchii'	2L	2
Total plants		5

SMALL TREE/SHRUB

Species	Pot size	Height	Total
Acer palmatum 'Atropurpureum'	45L	120-150cm	1

HEDGING

Species	Pot size	Height	Spacing	Total
Taxus baccata	15L	120-150cm	3/linear m	14

B 01.08.16 MJ MJ
DWG UPDATED WITH MAINTENANCE REQUIREMENTS TO GREEN WALL

A 10.05.16 LL MJ
DWG UPDATED WITH COMMENTS FROM CLIENT

FOR PLANNING



Aviator Court, Clifton Moor, York, YO30 4UZ
Tel: 01904 691630 Fax: 01904 691634
enquiries@landscapeagency.co.uk
www.landscapeagency.co.uk

client
MR O'BRIEN

project
38 REGENTS PARK ROAD

title
PLANTING PLAN

scale
1:50@A1

date
07.04.2016

drawn
EP

checked
MJ

drawn number
1049-03

revision
B

DO NOT SCALE FROM THIS DRAWING
© The Landscape Agency