

ALL DIMENSIONS ARE IN mm UNLESS NOTED OTHERWISE

N.G.R | E: 527575 N: 185042

CONCESSION REQUIRED | NO

NOTES:

B	Cell Name and Address Revised	DW	CT	26.01.16
A	Issued for Approval	DW	CT	18.01.16
REV	MODIFICATION	BY	CH	DATE

WOLVEY - HINCKLEY - LEICESTERSHIRE - LE10 3JF
Tel: +44 (0)1455 222792 Fax: +44 (0)1455 222758

Cell Name	Opt.
HAVERCOURT	-

Cell ID No		
CTIL	TEF	VF
148391	072448	47008

Site Address / Contact Details
TROYES HOUSE
LAWN ROAD
LONDON
NW3 2XT

Drawing Title: PROPOSED SITE PLAN

Purpose of issue: PLANNING

Drawing Number: 200

Surveyed By:	Original Sheet Size:	Issue:
CT	A3	B
Drawn:	Date:	Checked:
DW	18.01.16	CT
Date:	18.01.16	

The drawings comply with CTIL Beacon Standard ICNIRP guidelines.
Designed in accordance with CTIL Beacon documents: SDN0008 & SDN0009 'ICNIRP Compliance Summary'

ORIGINAL SCALE AT A3 - 1:200


ALL DIMENSIONS IN MILLIMETRES

ALL DIMENSIONS ARE IN mm UNLESS NOTED OTHERWISE

N.G.R | E: 527575 N: 185042

CONCESSION REQUIRED | NO

NOTES:

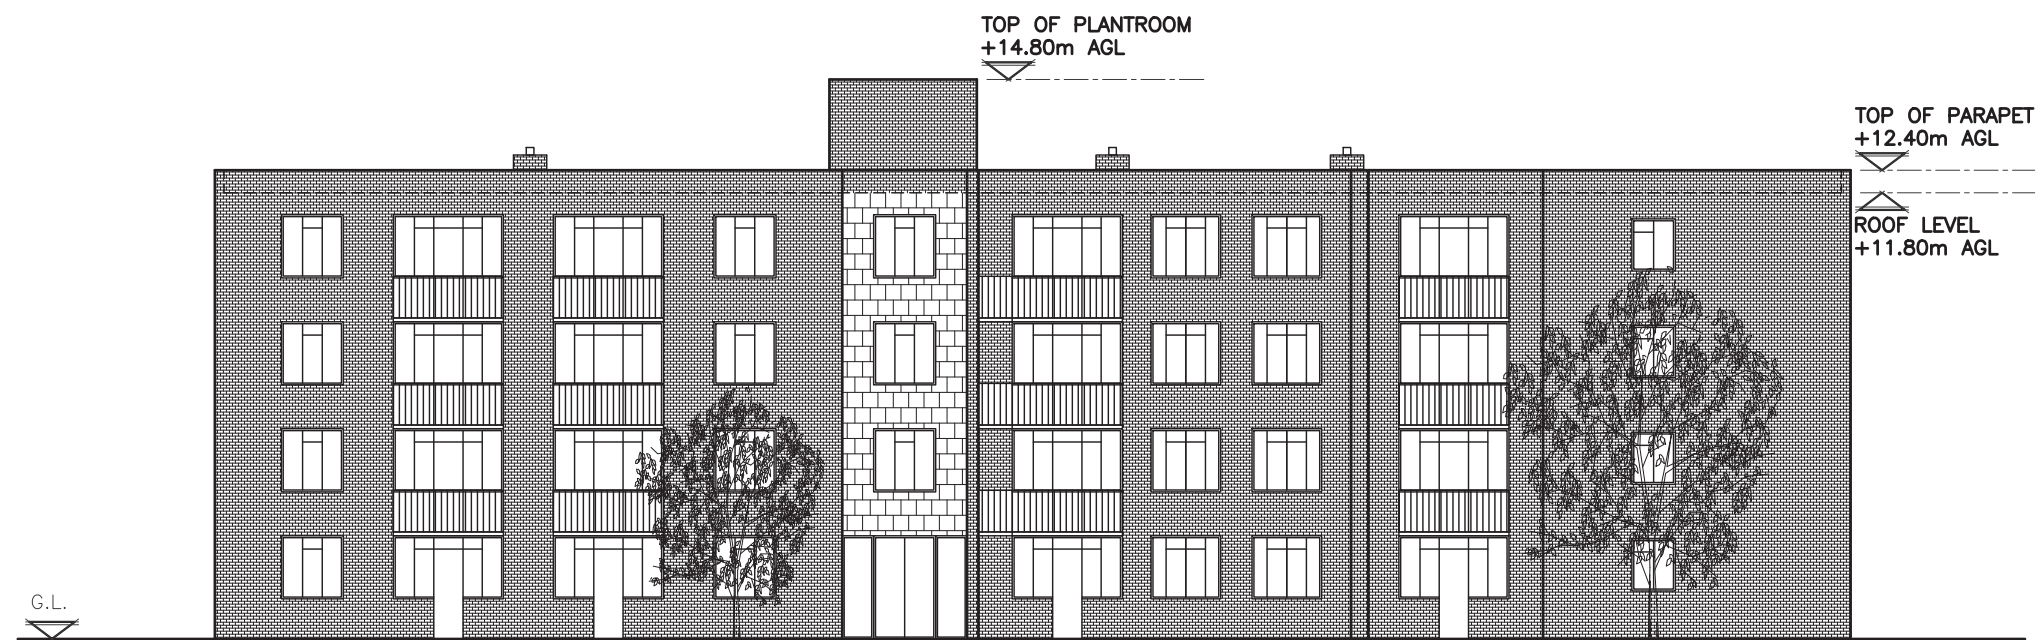

EXISTING NORTH WEST ELEVATION
(1:200)

10000 5000 0 5000 10000 15000 20000

ORIGINAL SCALE AT A3 - 1:200

ALL DIMENSIONS IN MILLIMETRES

The drawings comply with CTIL Beacon Standard ICNIRP guidelines.
Designed in accordance with CTIL Beacon documents: SDN0008 & SDN0009 'ICNIRP Compliance Summary'

A	Issued for Approval	DW	CT	26.01.16
REV	MODIFICATION	BY	CH	DATE

GallifordTry
WOLVEY - HINCKLEY - LEICESTERSHIRE - LE10 3JF
Tel: +44 (0)1455 222792 Fax: +44 (0)1455 222758

O₂
CTIL

Cell Name	Opt.
HAVERCOURT	-

Cell ID No		
CTIL	TEF	VF
148391	072448	47008

Site Address / Contact Details

TROYES HOUSE
LAWN ROAD
LONDON
NW3 2XT

Drawing Title: EXISTING SITE ELEVATION


Purpose of issue: PLANNING

Drawing Number: 300

Surveyed By:	CT	Original Sheet Size:	A3	Issue:	A
Drawn:	DW	Date:	26.01.16	Checked:	CT
		Date:	26.01.16		



PROPOSED NORTH WEST ELEVATION
(1:200)

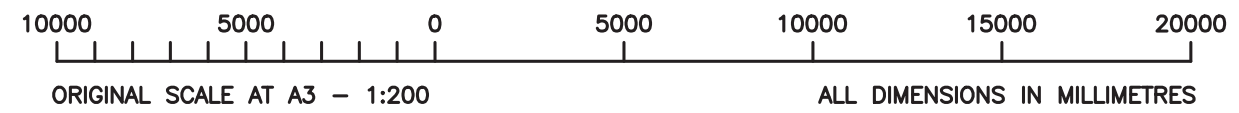

The drawings comply with CTIL Beacon Standard ICNIRP guidelines.
Designed in accordance with CTIL Beacon documents: SDN0008 & SDN0009 'ICNIRP Compliance Summary'

ALL DIMENSIONS ARE IN mm UNLESS NOTED OTHERWISE

N.G.R | E: 527575 | N: 185042
CONCESSION REQUIRED | NO

NOTES:

REV	MODIFICATION	BY	CH	DATE
B	Plant Room Level Adjusted	DW	CT	26.01.16
A	Issued for Approval	DW	CT	18.01.16

Cell Name	Opt.
HAVERCOURT	-

Cell ID No		
CTIL	TEF	VF
148391	072448	47008

Site Address / Contact Details
TROYES HOUSE
LAWN ROAD
LONDON
NW3 2XT

Drawing Title: PROPOSED SITE ELEVATION

Purpose of issue: PLANNING

Drawing Number: 301

Surveyed By: CT	Original Sheet Size: A3	Issue: B
Drawn: DW	Date: 18.01.16	Checked: CT
	Date: 18.01.16	