


SITE LOCATION



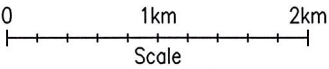


SITE LOCATION
(Scale 1:50000)

Ordnance Survey map extract
based upon Landranger map series
with the permission of the controller of
Her Majesty's Stationery Office
Licence No. 0100023487
Crown copyright.




SITE PHOTOGRAPH

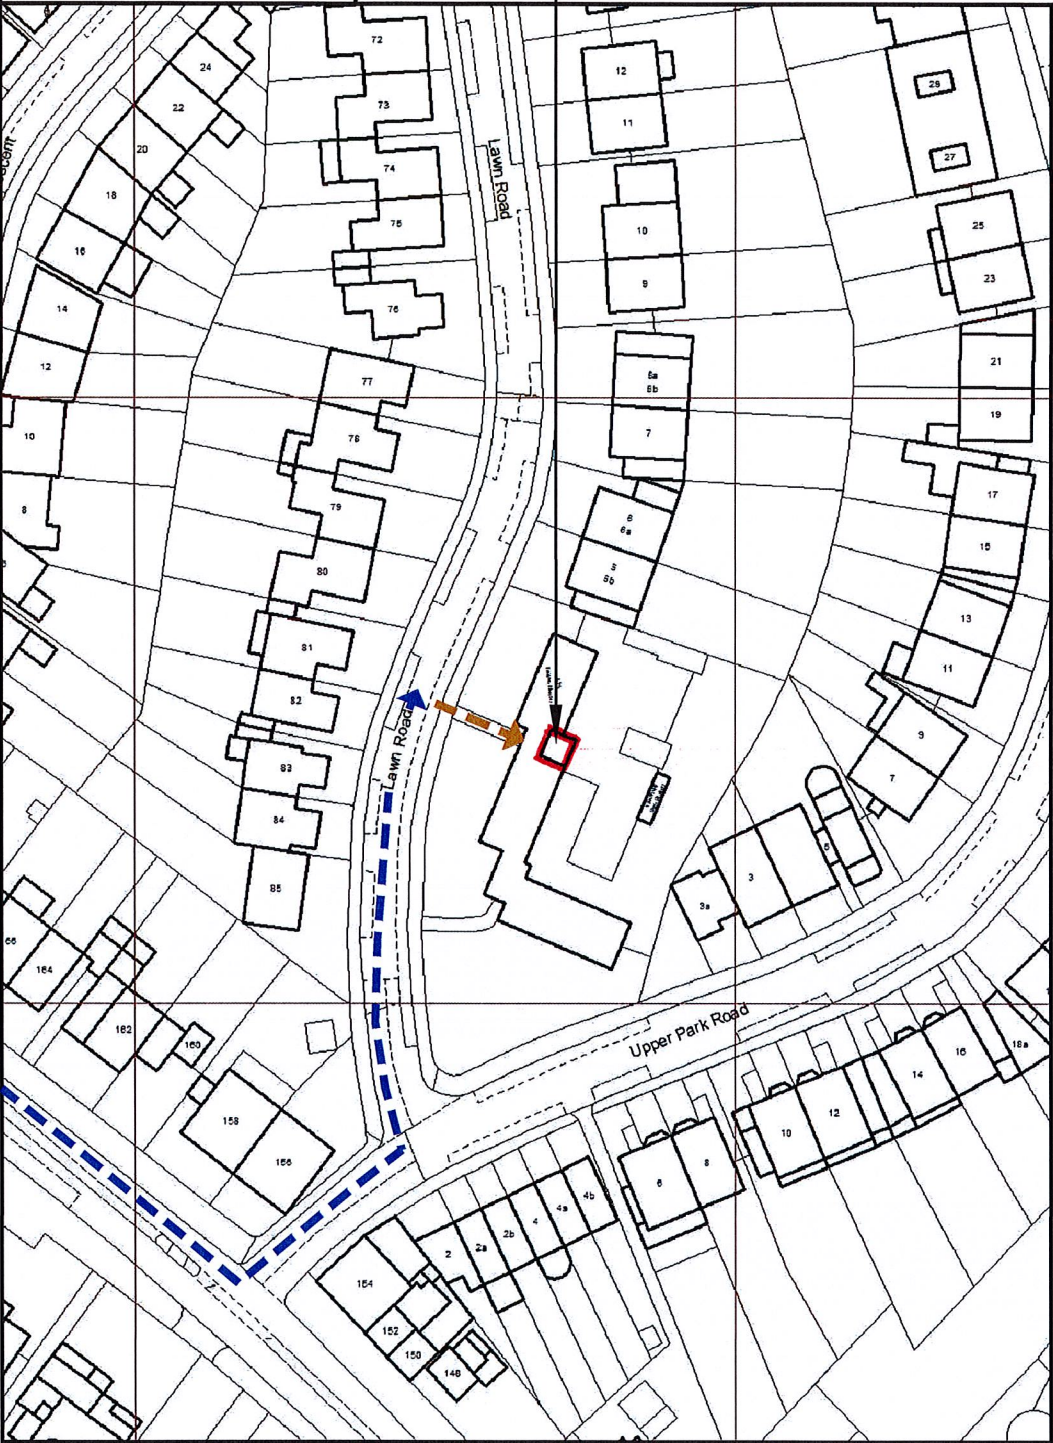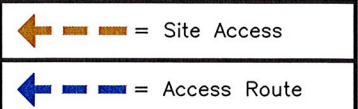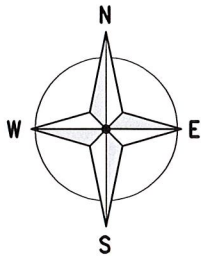

DETAILED SITE LOCATION
(Scale 1:1250)

Based upon Ordnance Survey map extract
with the permission of the Controller of
Her Majesty's Stationery Office.
Crown copyright.
Licence No. 100020449

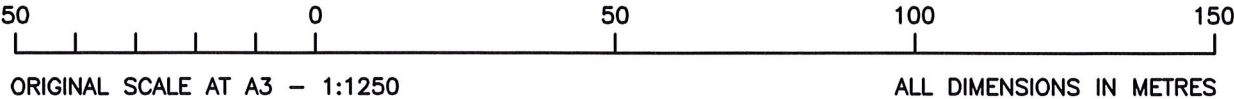

ORIGINAL SCALE AT A3 - 1:1250

ALL DIMENSIONS IN METRES

ALL DIMENSIONS ARE IN mm UNLESS NOTED OTHERWISE

N.G.R. E: 527575 N: 185042

CONCESSION REQUIRED NO

DIRECTIONS TO SITE:
FROM M25 JUNCTION 23 MERGE ONTO A1(M).
CONTINUE ONTO A1. AT STIRLING CORNER,
TAKE THE 2ND EXIT ONTO BARNET
WAY/BARNET BY-PASS/A1. TURN LEFT ONTO
WATFORD WAY/A1. AT THE ROUNDABOUT,
TAKE THE 2ND EXIT ONTO BARNET
BY-PASS/WATFORD WAY/A1. USE THE RIGHT
2 LANES TO TURN SLIGHTLY RIGHT ONTO
BARNET BY-PASS/WATFORD WAY. CONTINUE
ONTO HENDON WAY/A41. USE THE RIGHT 2
LANES TO TURN SLIGHTLY RIGHT ONTO BRENT
CROSS FLYOVER/A41. CONTINUE ON
CRICKLEWOOD LN/A407. TURN LEFT ONTO
CRICKLEWOOD LN/A407. CONTINUE STRAIGHT
ONTO HERMITAGE LN. AT THE ROUNDABOUT,
CONTINUE STRAIGHT ONTO PLATT'S LN.
PLATT'S LN TURNS SLIGHTLY RIGHT AND
BECOMES W HEATH RD. TURN LEFT TO STAY
ON W HEATH RD. TURN RIGHT ONTO HEATH
ST/A502. TURN LEFT ONTO HAMPSTEAD HIGH
ST/A502. TURN LEFT ONTO UPPER PARK RD.
TURN LEFT ONTO LAWN LANE. SITE WILL BE
ON THE RIGHT.

NOTES:

B	Cell Name and Address Revised	DW	CT	26.01.16
A	Issued for Approval	DW	CT	18.01.16
REV	MODIFICATION	BY	CH	DATE



WOLVEY - HINCKLEY - LEICESTERSHIRE - LE10 3JF
Tel: +44 (0)1455 222792 Fax: +44 (0)1455 222758



CTIL

Cell Name		Opt.
HAVERCOURT		-
Cell ID No		
CTIL	TEF	VF
148391	072448	47008

Site Address / Contact Details
TROYES HOUSE
LAWN ROAD
LONDON
NW3 2XT

Drawing Title: SITE LOCATION MAPS				
Purpose of issue: PLANNING				
Drawing Number: 100				
Surveyed By: CT		Original Sheet Size: A3		Issue:
Drawn: DW	Date: 18.01.16	Checked: CT	Date: 18.01.16	B