


## **WESTERN RANGE SECOND FLOOR GA OVERVIEW**

Scale 1 : 500

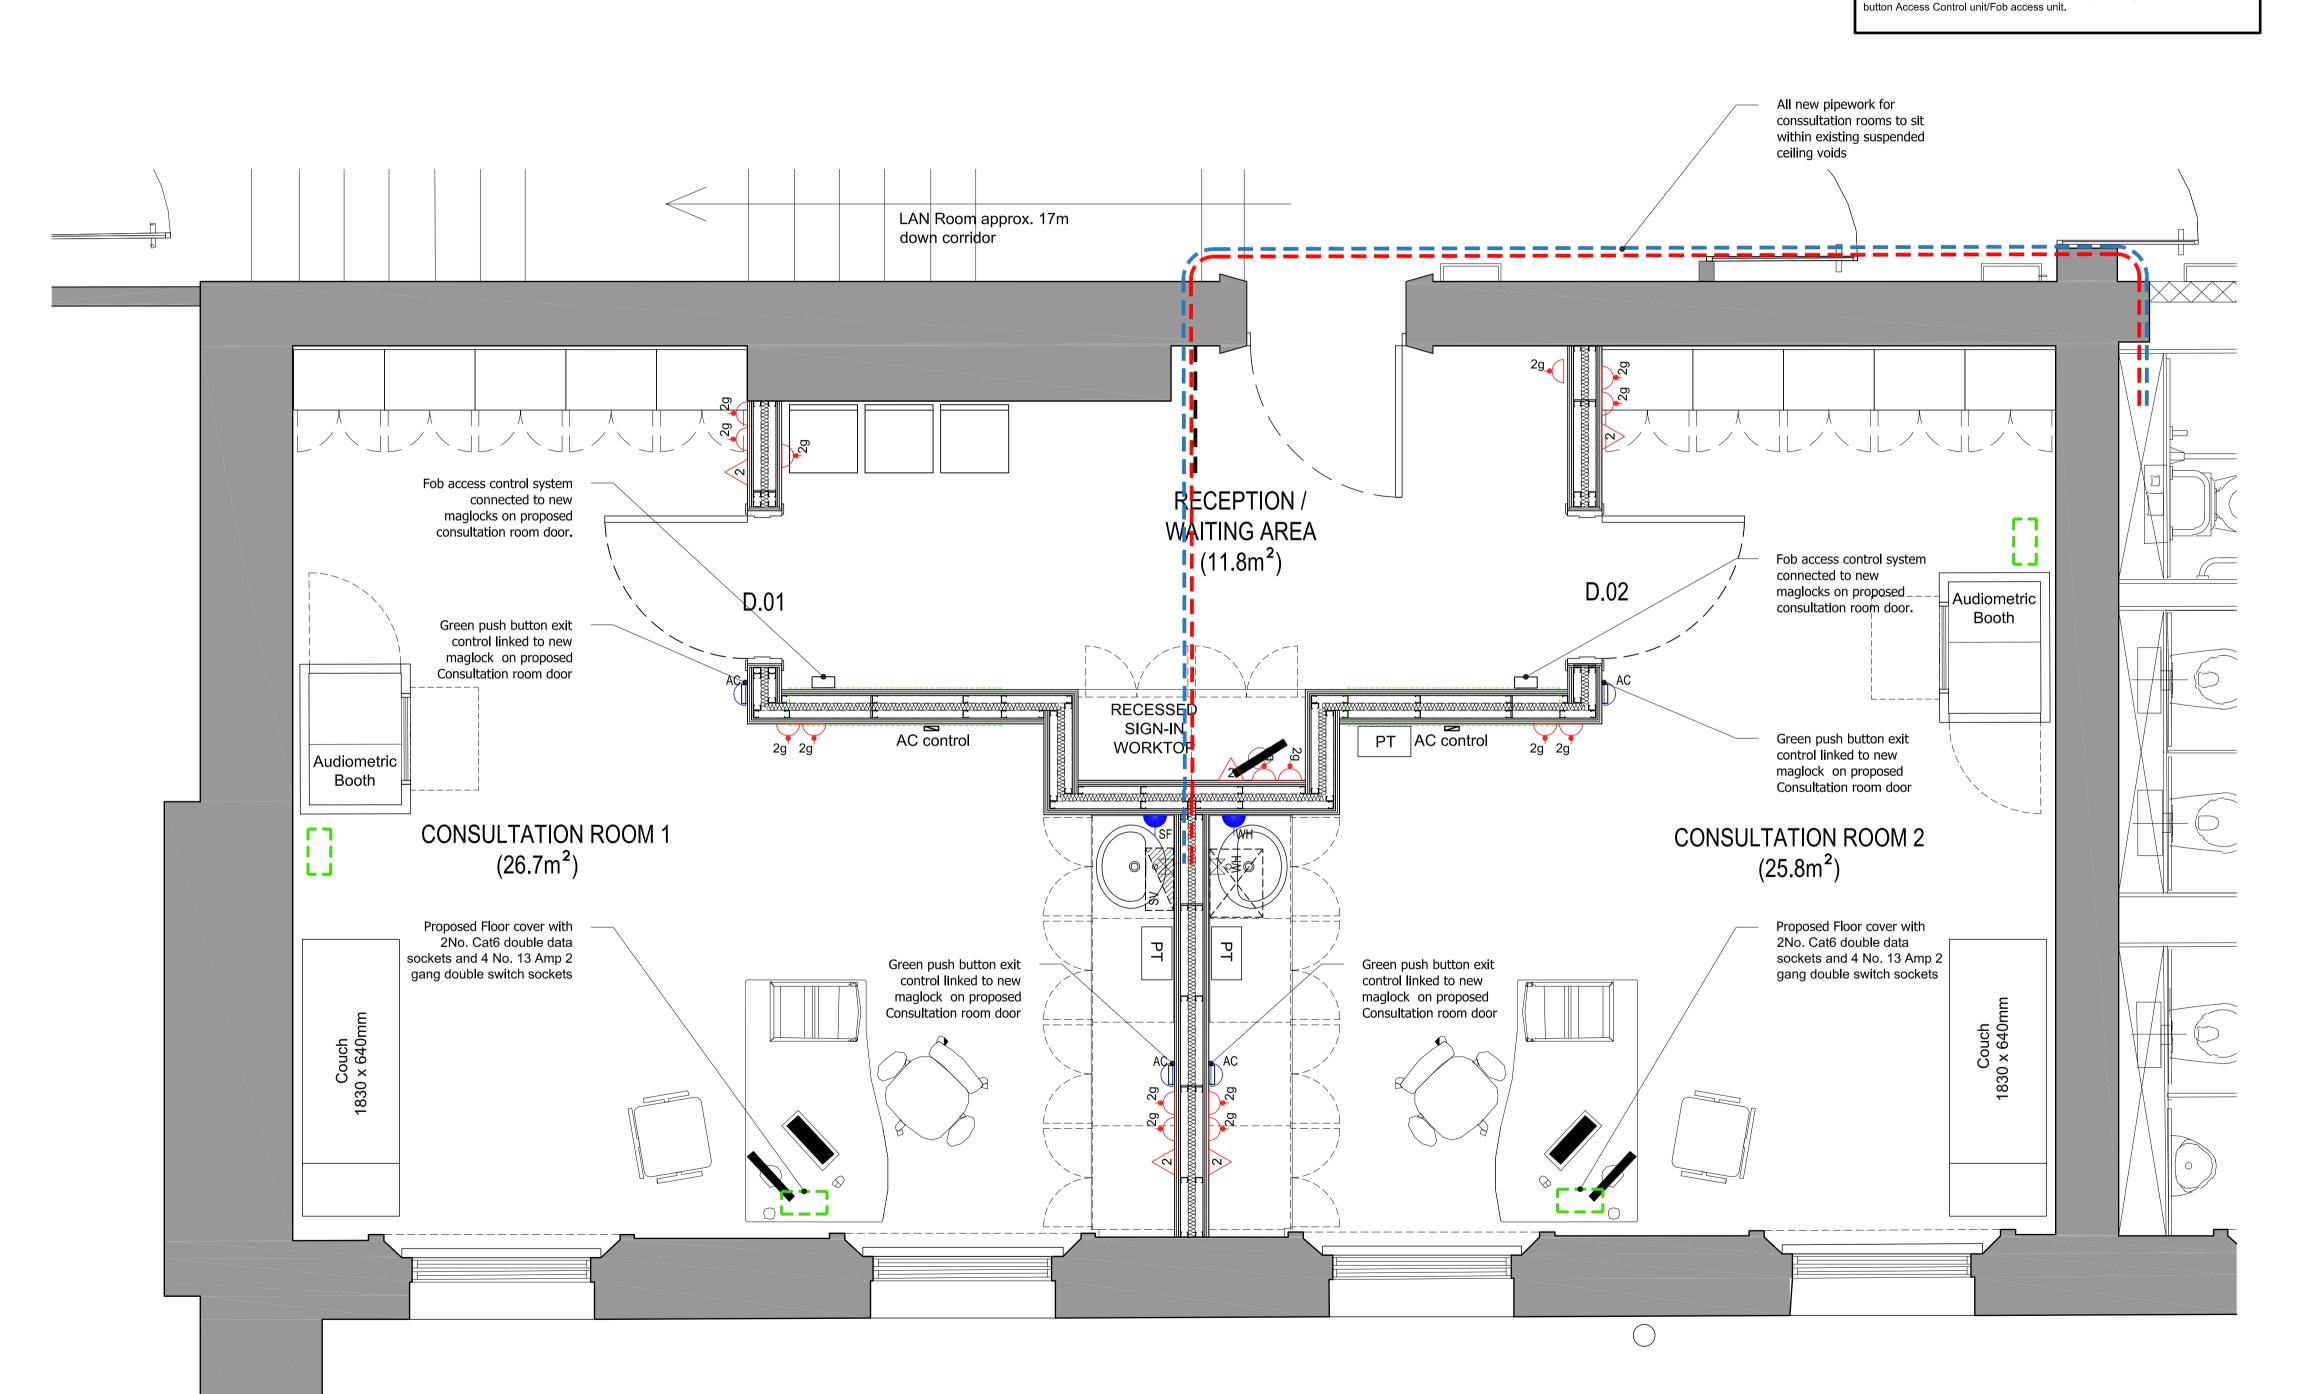

## PROPOSED ELECTRICAL & DATA REQUIREMENTS

Scale 1:25

All Electrical and Data works to follow, meet and comply with VTEC IT Technical Specification, Requirements and Standards for New Builds, Version 2 dated April 2015 document. A copy is provided within the Tender Package.

All positions of new electrical / data sockets to be finalised on site with Architect

All CAT 6 cabling to be fed back to the primary LAN Room situated approx. 17m down corridor leading off to the new facility. Contractor to agree Data connection points and routes back to existing rack untis

with VTEC IT prior to undertaking site works.

All electrical services to be in suitable tray containment and separate from data All data services to be in suitable basket containment and separate from electrical


All electrical works to fully comply with current regulations including Equality Act and testing and full certification to be provided prior to handover of the works to

All data works to be fully tested to VTEC IT Specification requirements and fluke test results to be issued to VTEC IT prior to handover of the works to VTEC All existing electrical services for room to be removed back to DB Board (assumed to be located on 2nd Floor). It is recommended that the Tendering Contractors

electrical / data survey to assist with their pricing. Contractor to note that their Tender will be on a 'Fixed Priced' basis, any discoveries / omissions will be the Contractor's risk and therefore the Tender should be priced as such. Only instructed Client Changes (additions / omissions) will provide adjustment to the agreed Tender / Contract Sum

make arrangements to visit the proposed site during the tender period to undertake

\* Note: Additional power/data supply may be required for green push

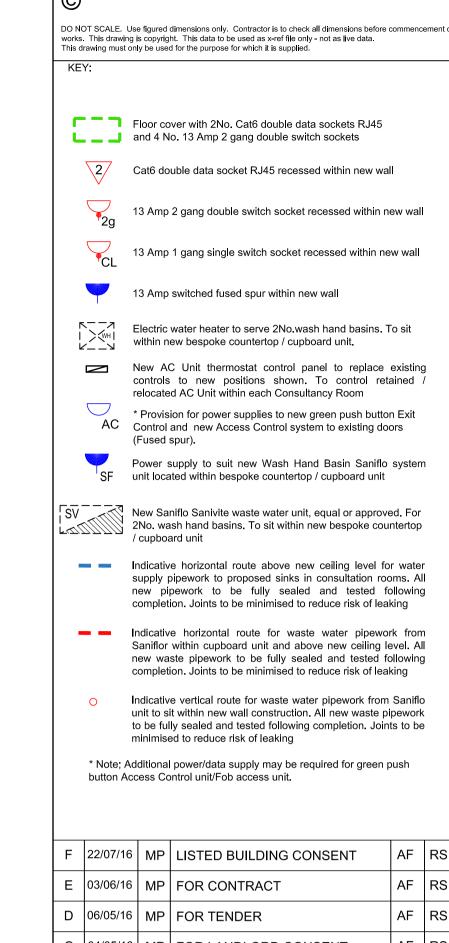

D         06/05/16         MP         FOR TENDER         AF         RS           C         04/05/16         MP         FOR LANDLORD CONSENT         AF         RS           B         03/05/16         MP         LISTED BUILDING CONSENT         AF         RS           A         02/03/16         TG         FOR TENDER         AF         RS           /         02/03/16         TG         FOR TENDER         AF         RS	F	22/07/16	MP	LISTED BUILDING CONSENT	AF	RS
C 04/05/16 MP FOR LANDLORD CONSENT AF RS B 03/05/16 MP LISTED BUILDING CONSENT AF RS A 02/03/16 TG FOR TENDER AF RS / 02/03/16 TG FOR TENDER AF RS	Ш	03/06/16	MP	FOR CONTRACT	AF	RS
B 03/05/16 MP LISTED BUILDING CONSENT AF RS  A 02/03/16 TG FOR TENDER AF RS  / 02/03/16 TG FOR TENDER AF RS	D	06/05/16	MP	FOR TENDER	AF	RS
A 02/03/16 TG FOR TENDER AF RS  / 02/03/16 TG FOR TENDER AF RS	O	04/05/16	MP	FOR LANDLORD CONSENT	AF	RS
/ 02/03/16 TG FOR TENDER AF RS	В	03/05/16	MP	LISTED BUILDING CONSENT	AF	RS
TO TON TENDER	A	02/03/16	G	FOR TENDER	AF	RS
no. date by revision details Ckd Ap	/	02/03/16	TG	FOR TENDER	AF	RS
	no.	date	by	revision details	Ckd	Apı



The Courtyard Royal Mills Ancoats Manchester M4 5BA

Fax: 0161 236 5884 E: office@strzarch.co.uk



П	
	NETWORK RAIL TECHNICAL APPROVAL
	AUTHORISED FOR ISSUE:
	DESIGNER
	CHECKER
	AUTHORISER (CRE)
	DATE
	DATE
l	4 D D D O V E D E O D L
	APPROVED FOR FORM ( NOT APPLICABLE )
	CEM
	DATE
	DATE

LONDON KING'S CROSS TRAIN STATION OCCUPATIONAL HEALTH

LISTED BUILDING CONSENT

2535-206

## PROPOSED WESTERN RANGE OCCUPATIONAL HEALTH FACILITY ELECTRICAL, DATA & SERVICES REQUIREMENTS

drawn by	date	checked b	у	date
MP	15/07/16	AF		22/07/16
CRE Approved by	date	CEM Revi	ewed	by date
RS	22/07/16			
Network Rail dwg n	0.	revision	no.	sht no.
		F		1 of 1

1:25