



DO NOT SCALE. Use figured dimensions only. Contractor to check all dimensions before commencement of work. This drawing is copyright. This data to be used as a guide only - not as live data. This drawing must only be used for the purpose for which it is supplied.


NOTES:
 For wall finishes refer to drawing 2535-205
 For floor finishes refer to drawing 2535-202
 For ceiling finishes refer to drawing 2535-204

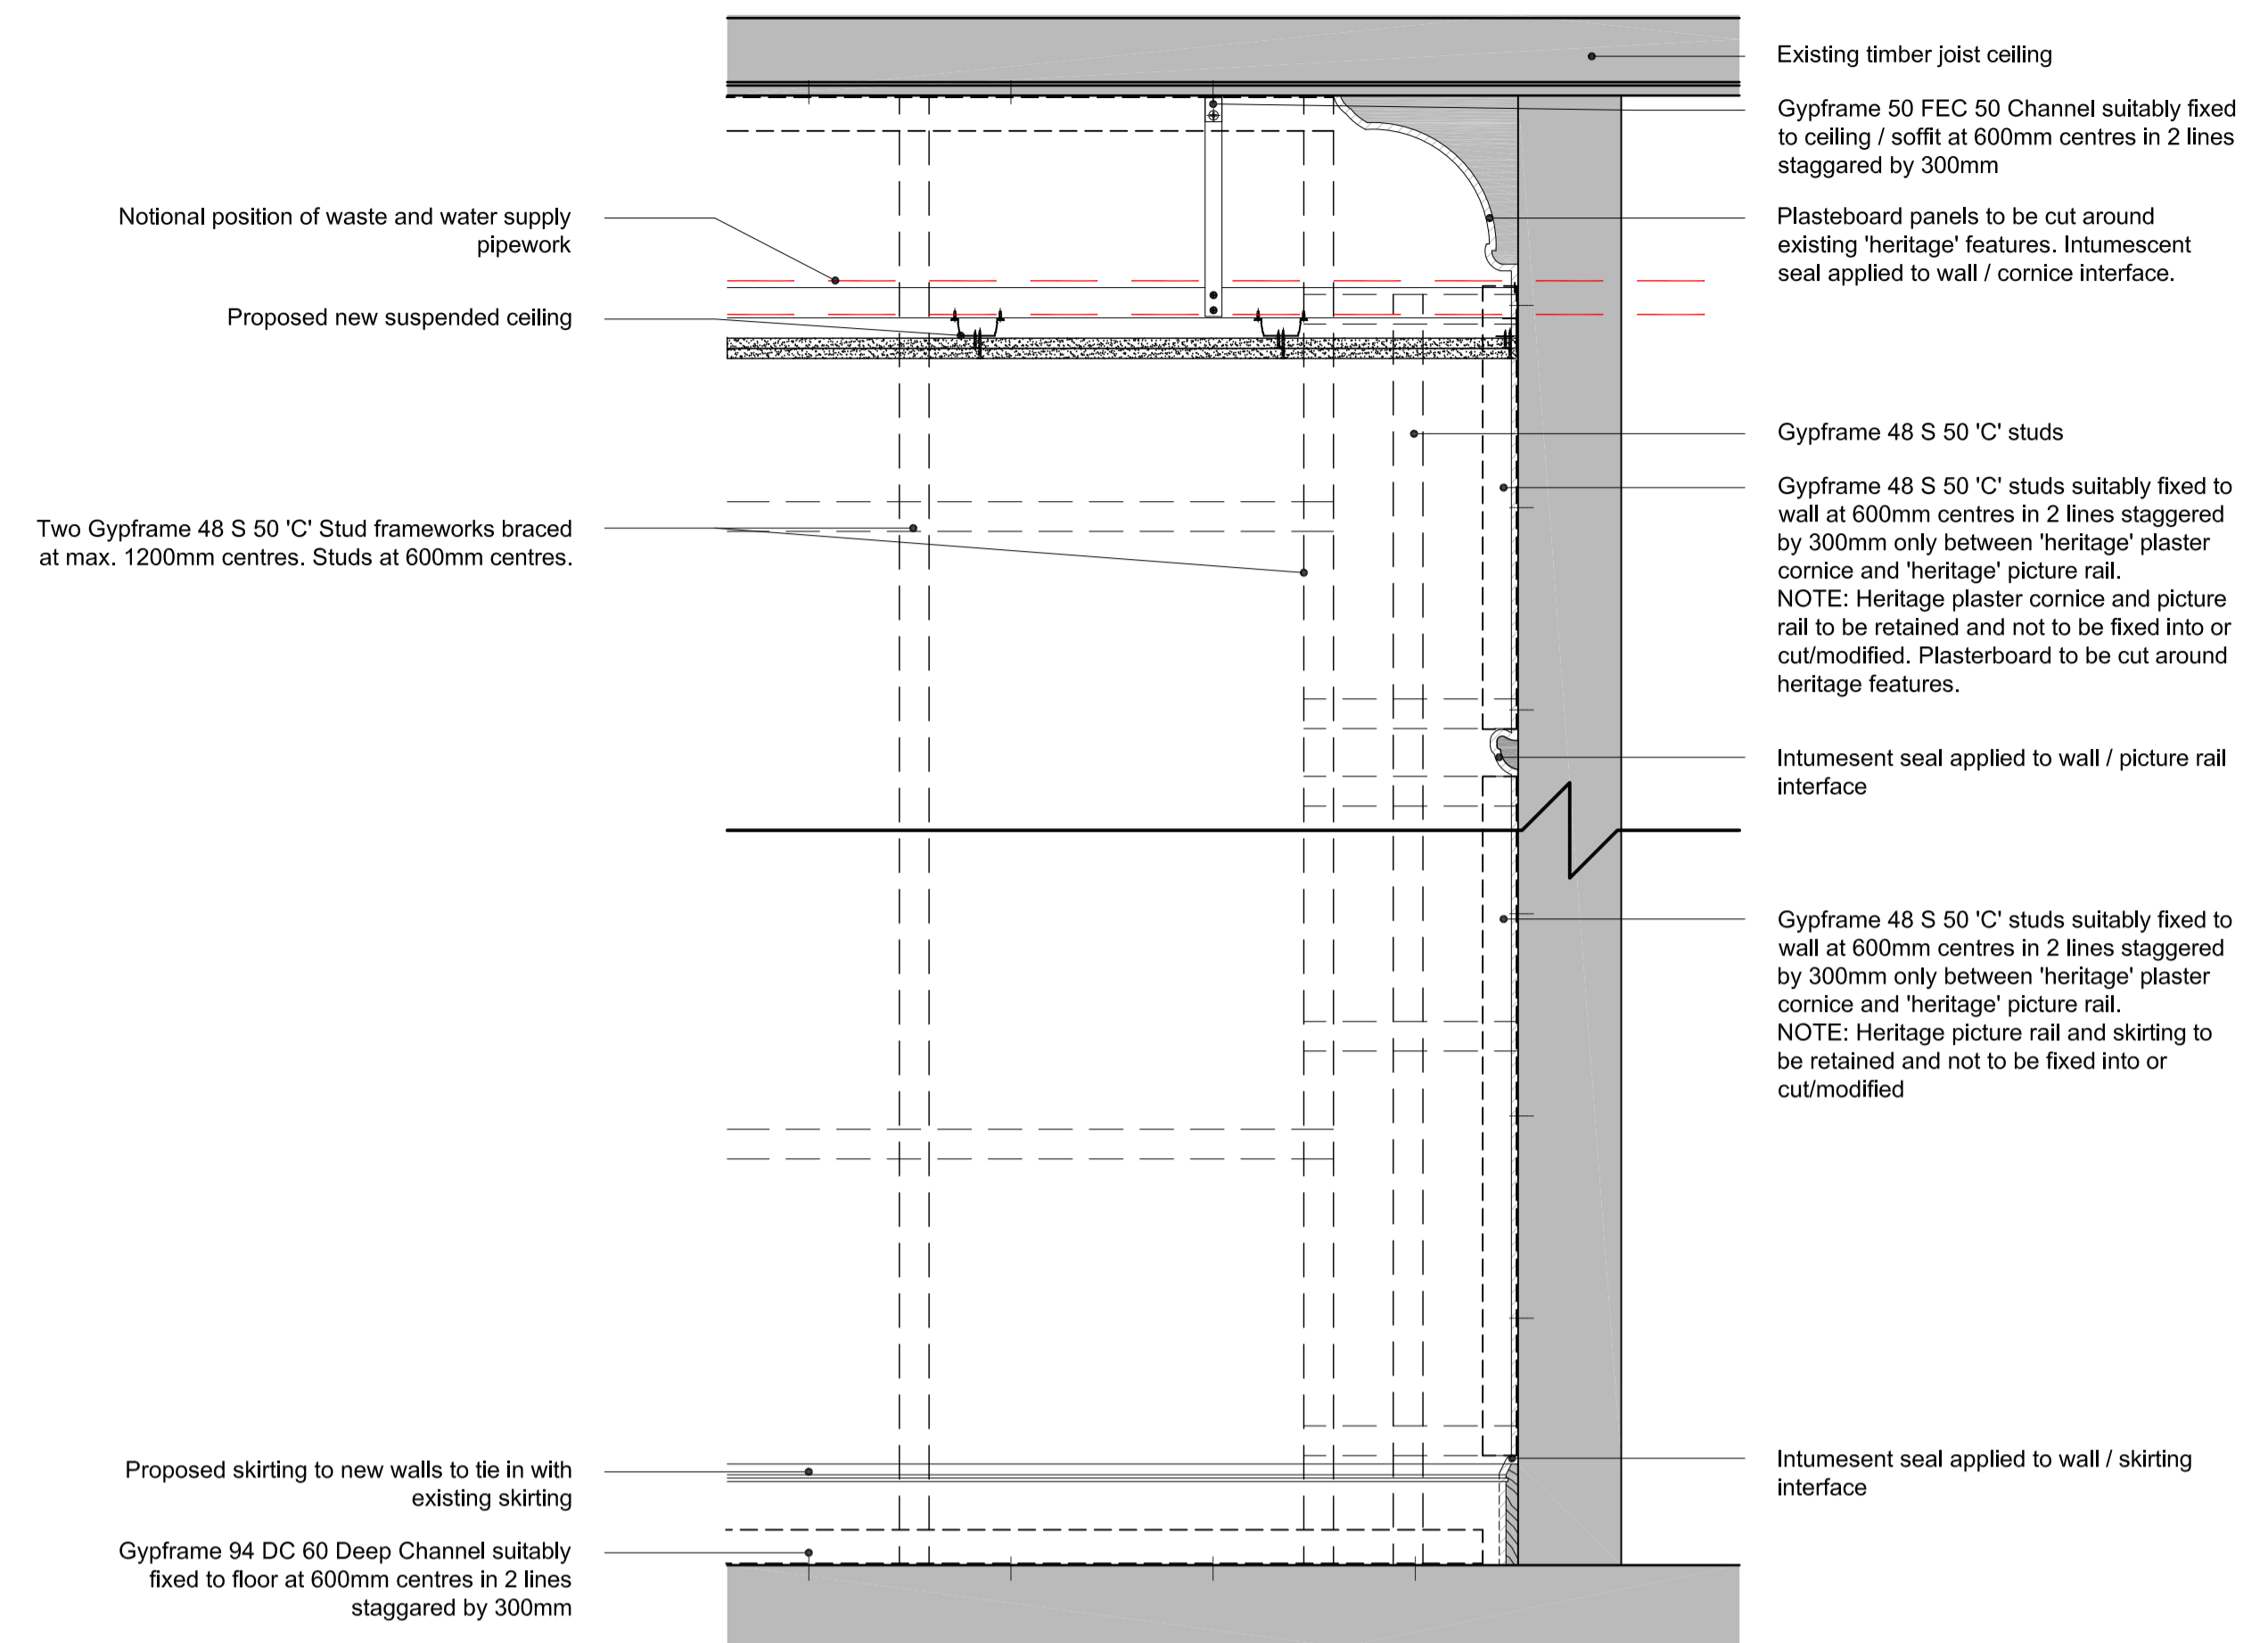


PROPOSED WALL ABUTMENT SECTION DETAIL
 Scale 1 : 10

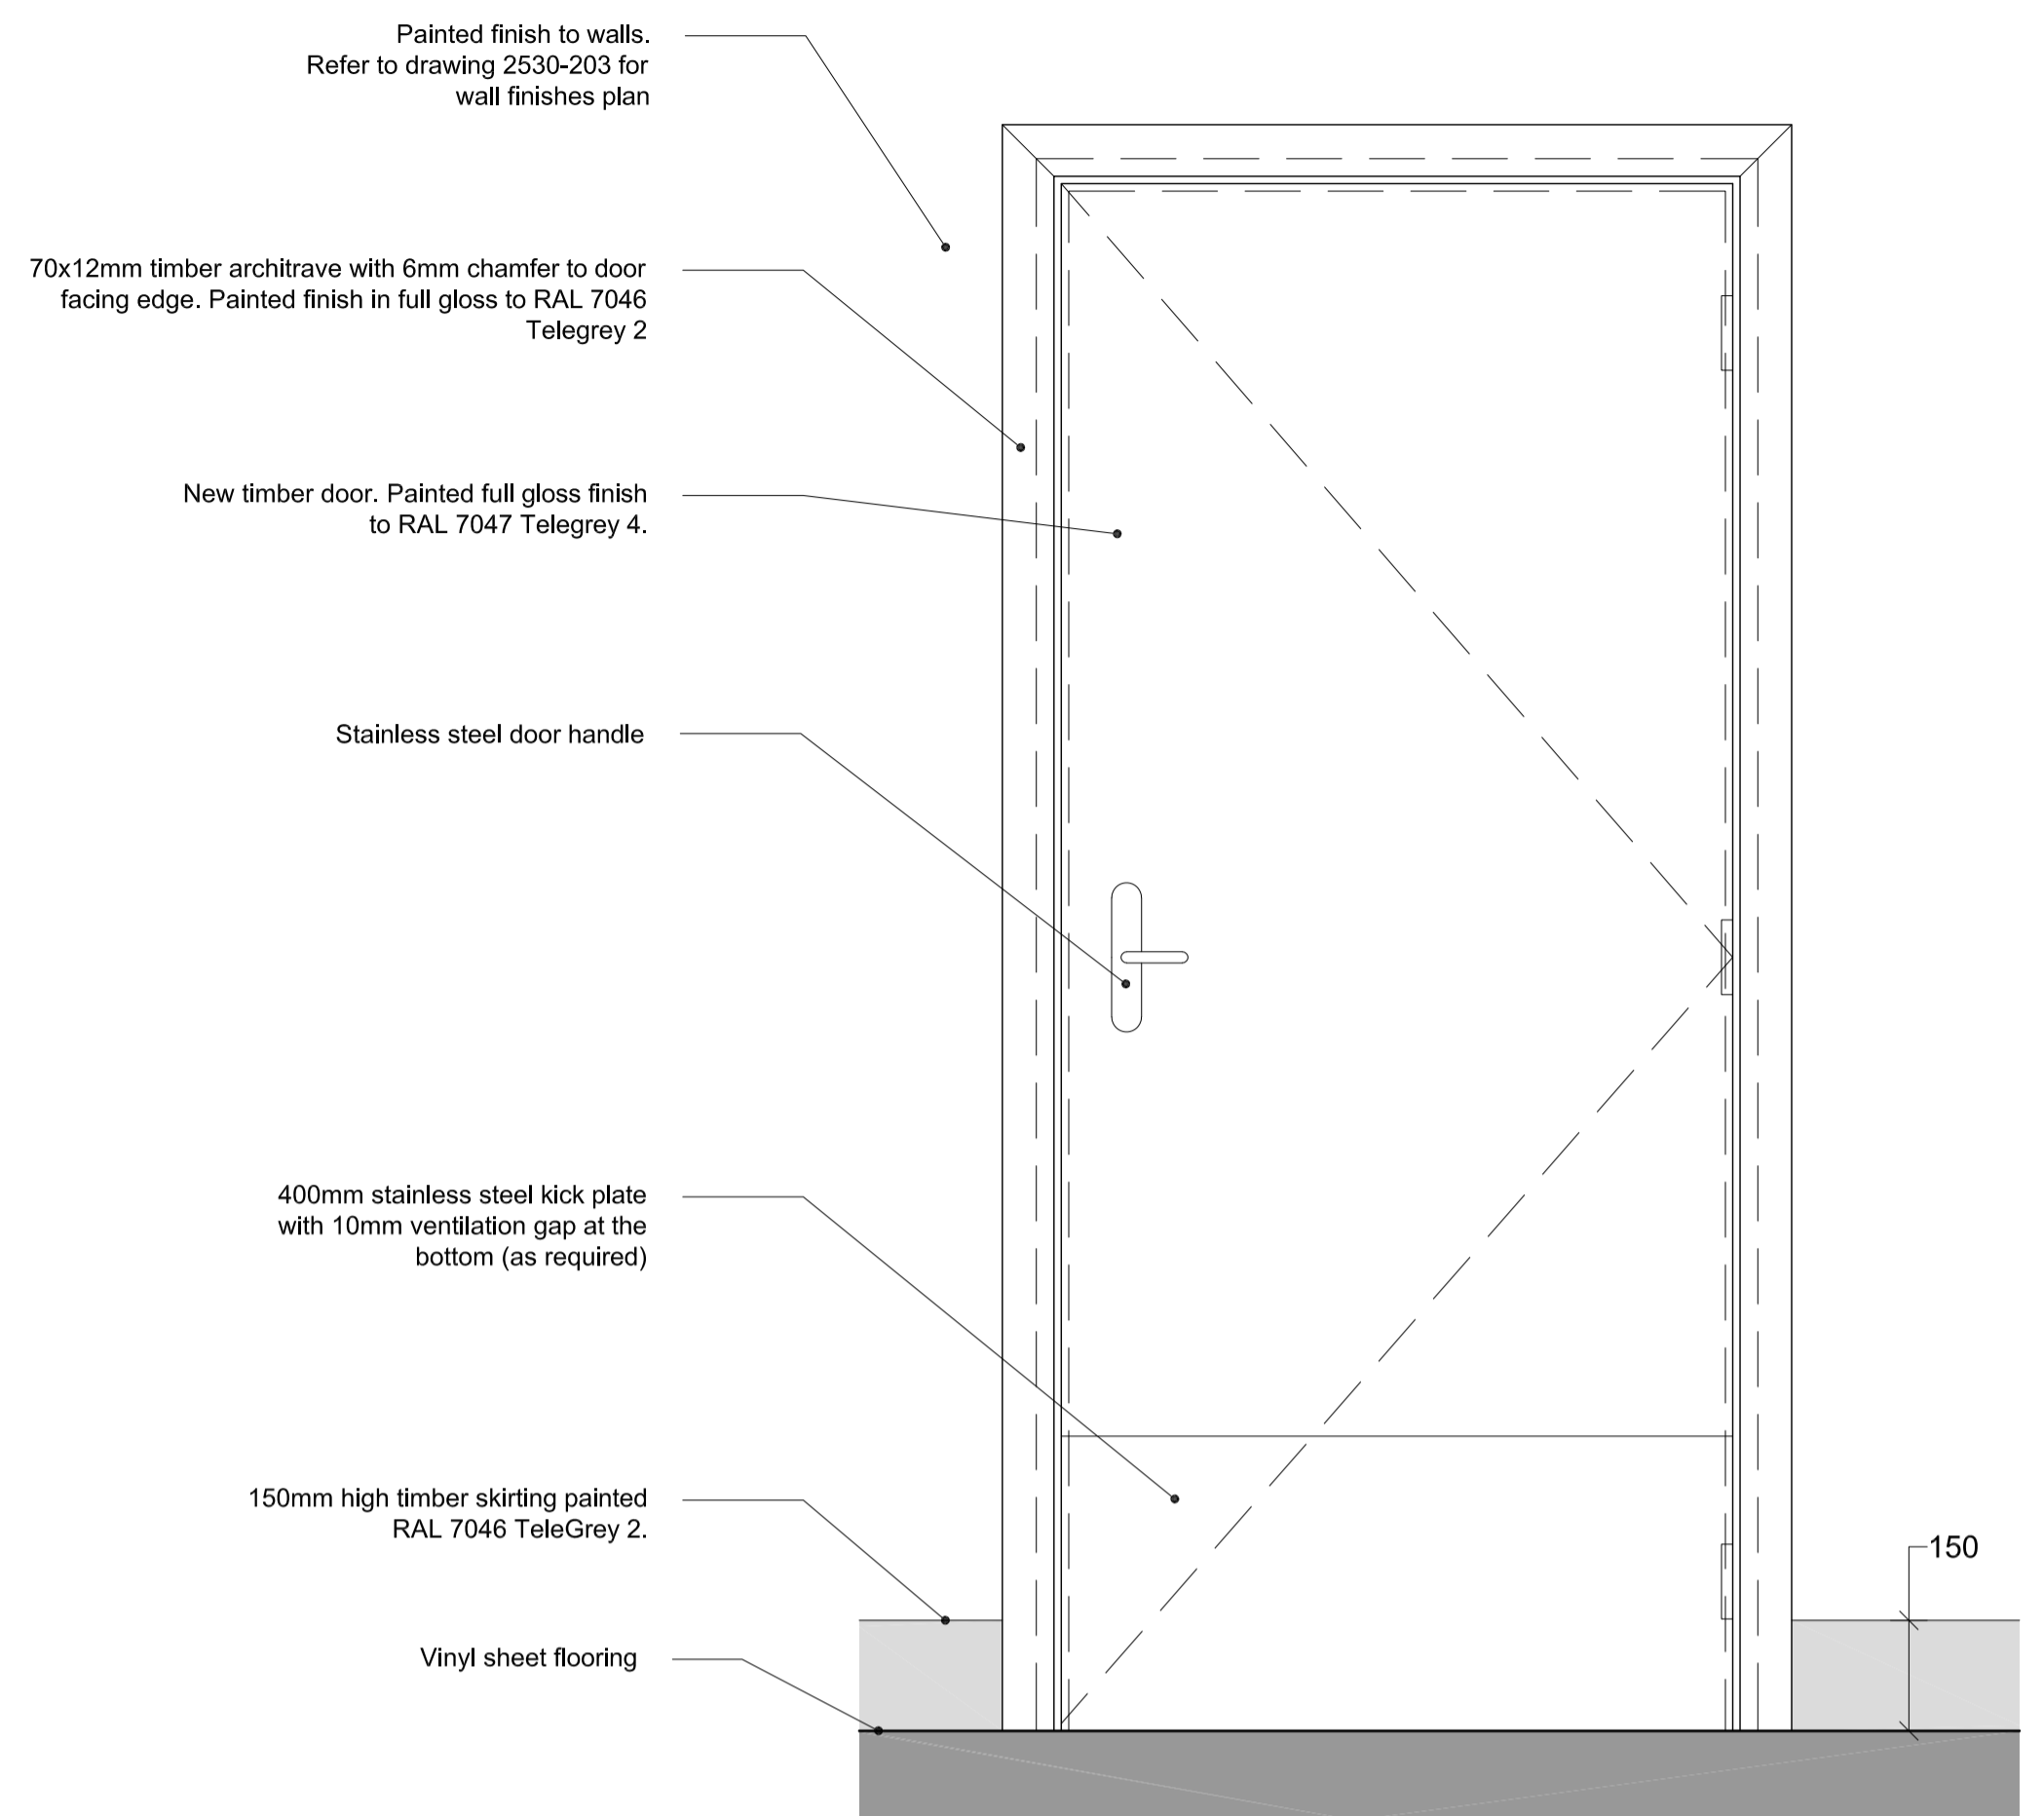

PROPOSED DOOR 1 & 2 TYPICAL ELEVATION
 Scale 1 : 10

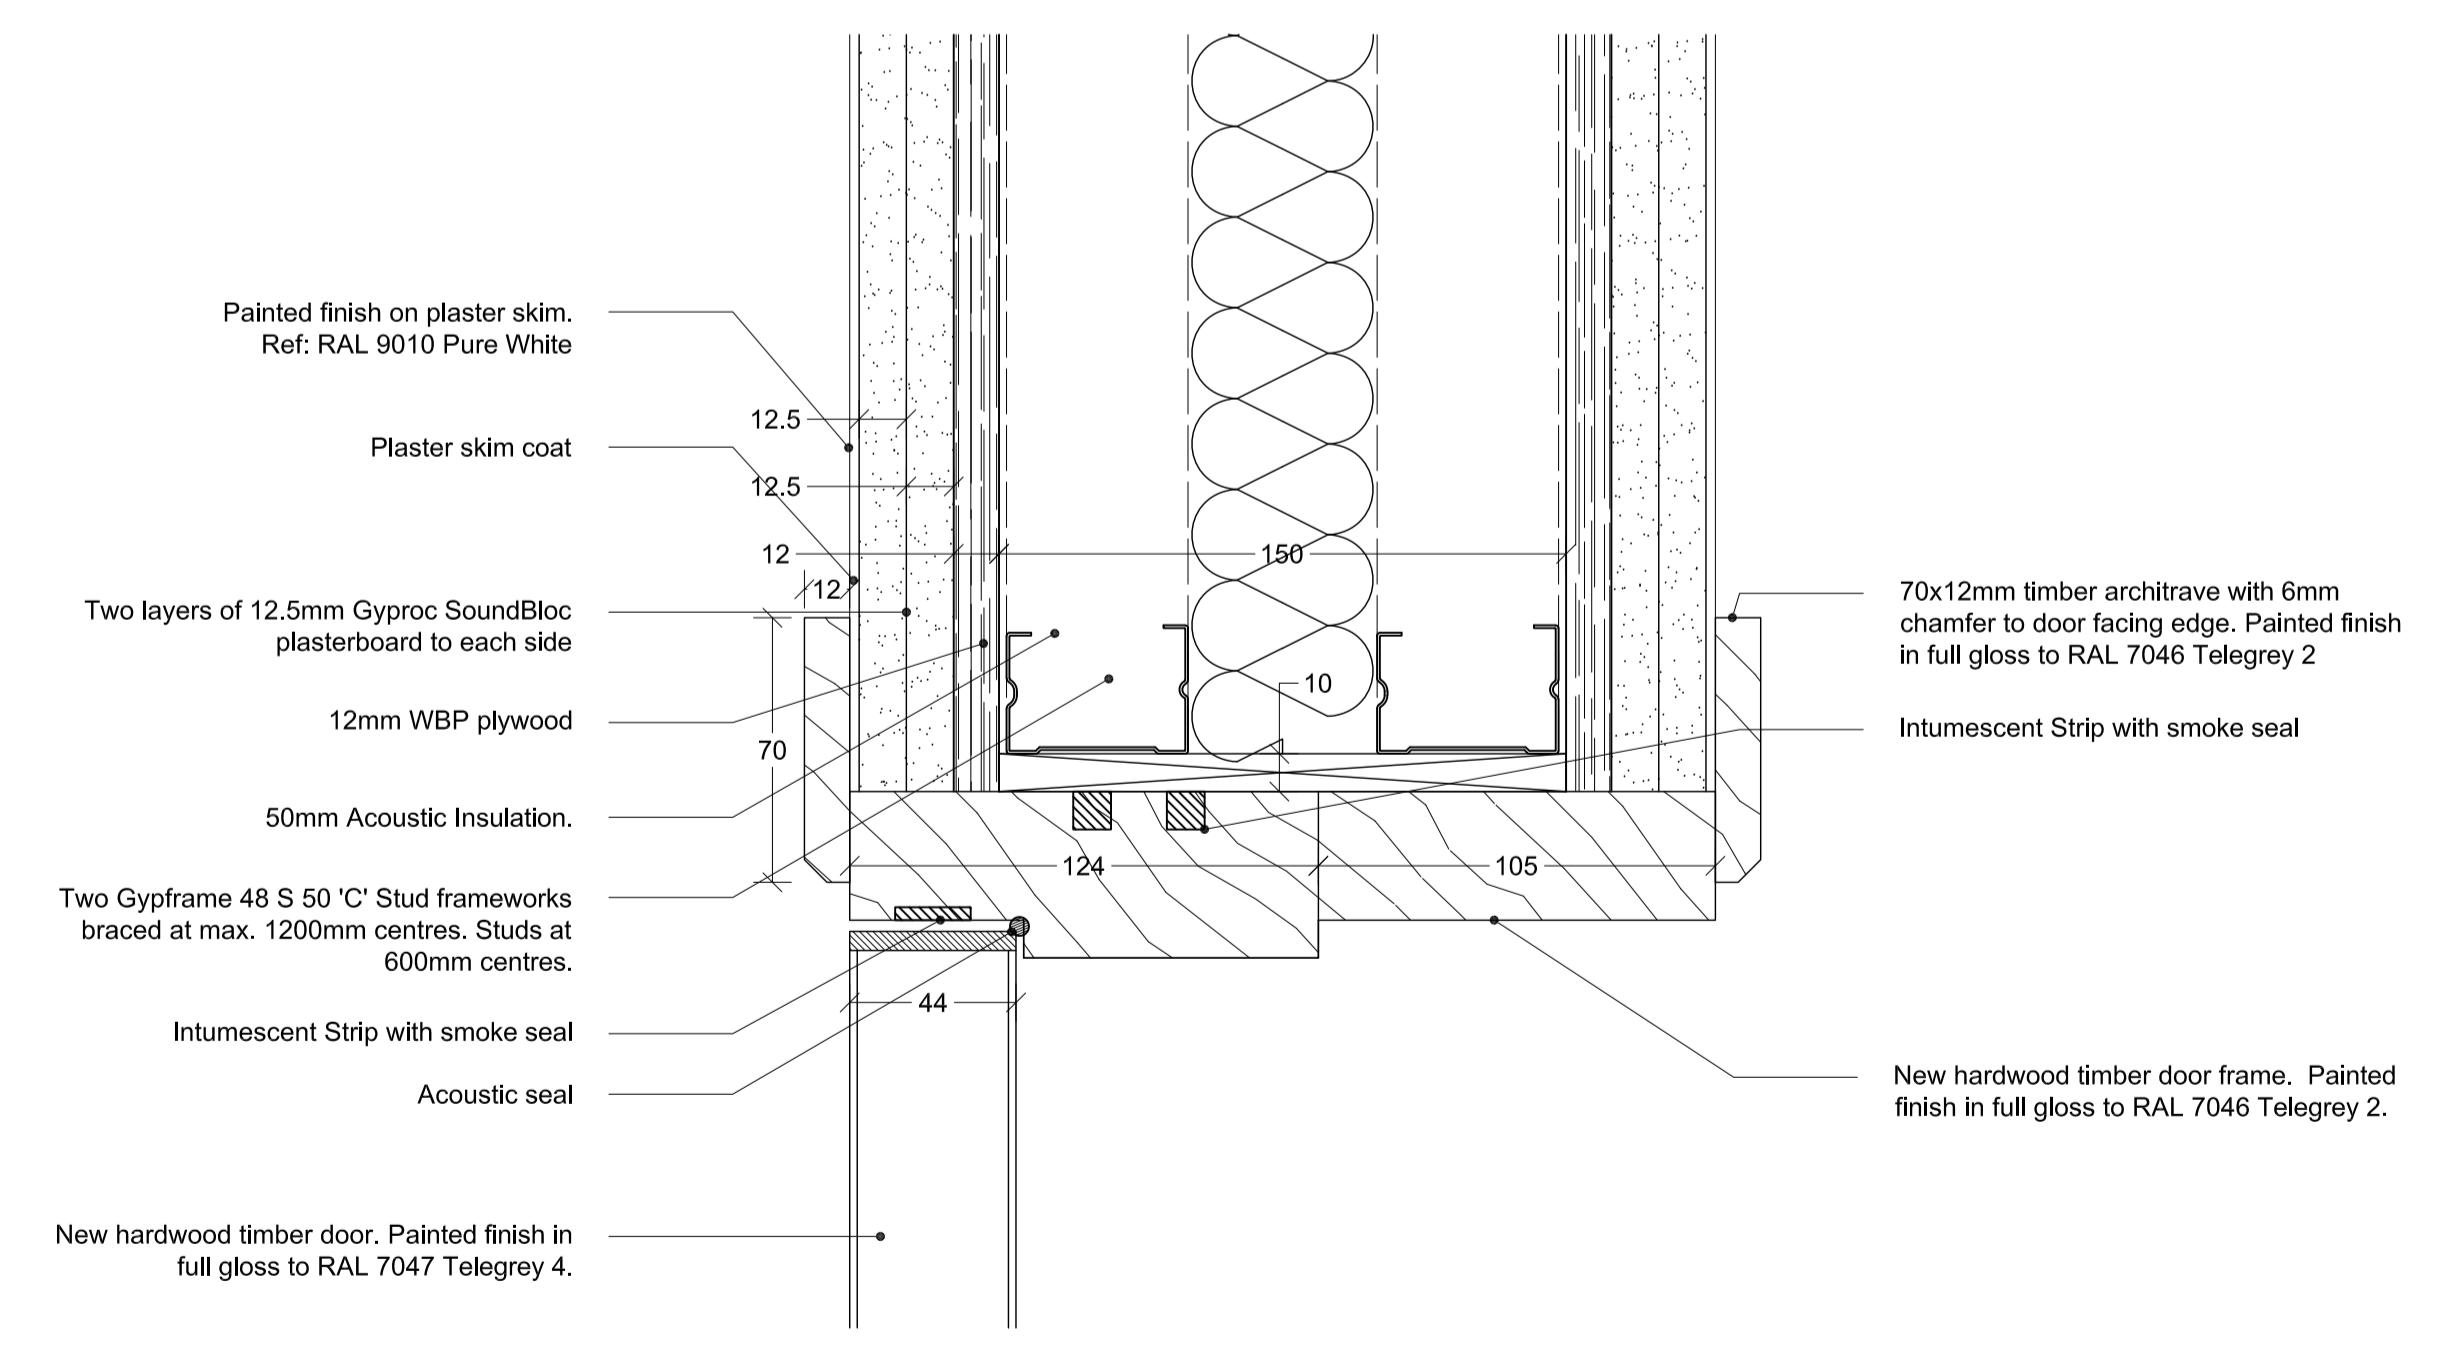

PROPOSED DOOR 1 & 2 TYPICAL HEAD DETAIL
 Scale 1 : 2

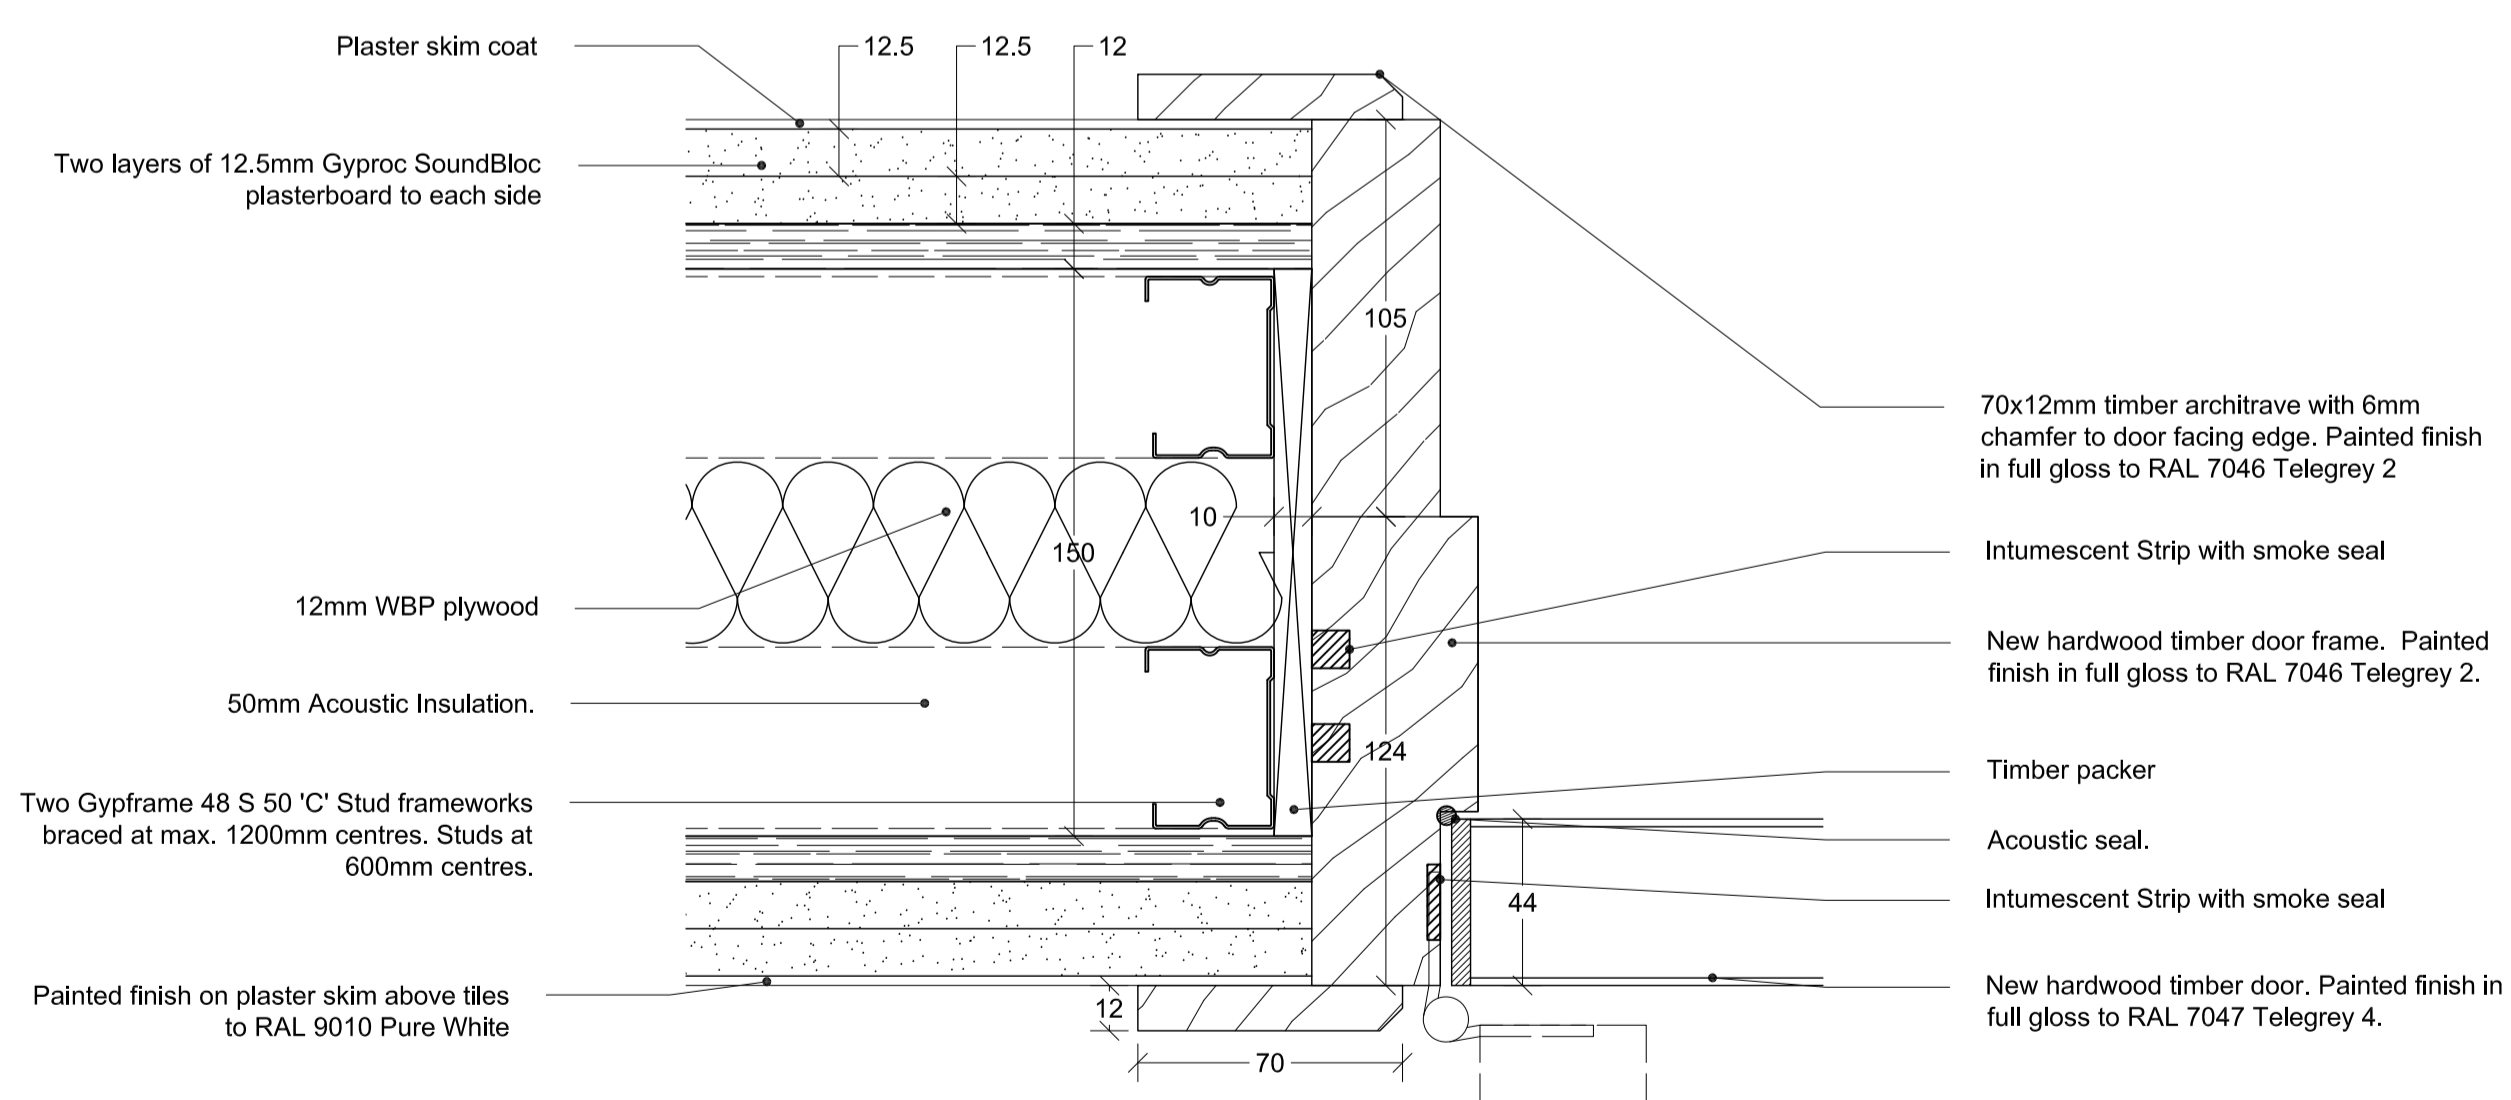

PROPOSED DOOR 1 & 2 TYPICAL JAMB DETAIL
 Scale 1 : 2

no.	date	by	revision details	Ckd	App
E	22/07/16	MP	LISTED BUILDING CONSENT	AF	RS
D	03/06/16	MP	FOR CONTRACT	AF	RS
C	06/05/16	MP	FOR TENDER	AF	RS
B	04/05/16	MP	FOR LANDLORD CONSENT	AF	RS
A	03/05/16	MP	LISTED BUILDING CONSENT	AF	RS
/	04/03/16	TG	FOR TENDER	AF	RS

STRALAA architects
 Studio 103
 The Courtyard Royal Mills
 Ancoats Manchester M4 5BA
 Tel: 0161 236 5866
 Fax: 0161 236 5884
 E: office@strzarch.co.uk



client

NETWORK RAIL TECHNICAL APPROVAL AUTHORISED FOR ISSUE:
 DESIGNER.....
 CHECKER.....
 AUTHORISER (CRE).....
 DATE.....

APPROVED FOR FORM (NOT APPLICABLE)
 CEM.....
 DATE.....

project

LONDON KING'S CROSS TRAIN STATION OCCUPATIONAL HEALTH

drawing status

LISTED BUILDING CONSENT

drawing title

PROPOSED DOOR ELEVATIONS AND DETAILS

drawn by	date	checked by	date
MP	15/07/16	AF	22/07/16
CRE Approved by	date	CEM Reviewed by	date
RS	22/07/16		
Network Rail dwg no.	revision no.	sht no.	
	E	1 of 1	
consultant dwg no.	scale	sht size	
2535-207	VAR	A1	