



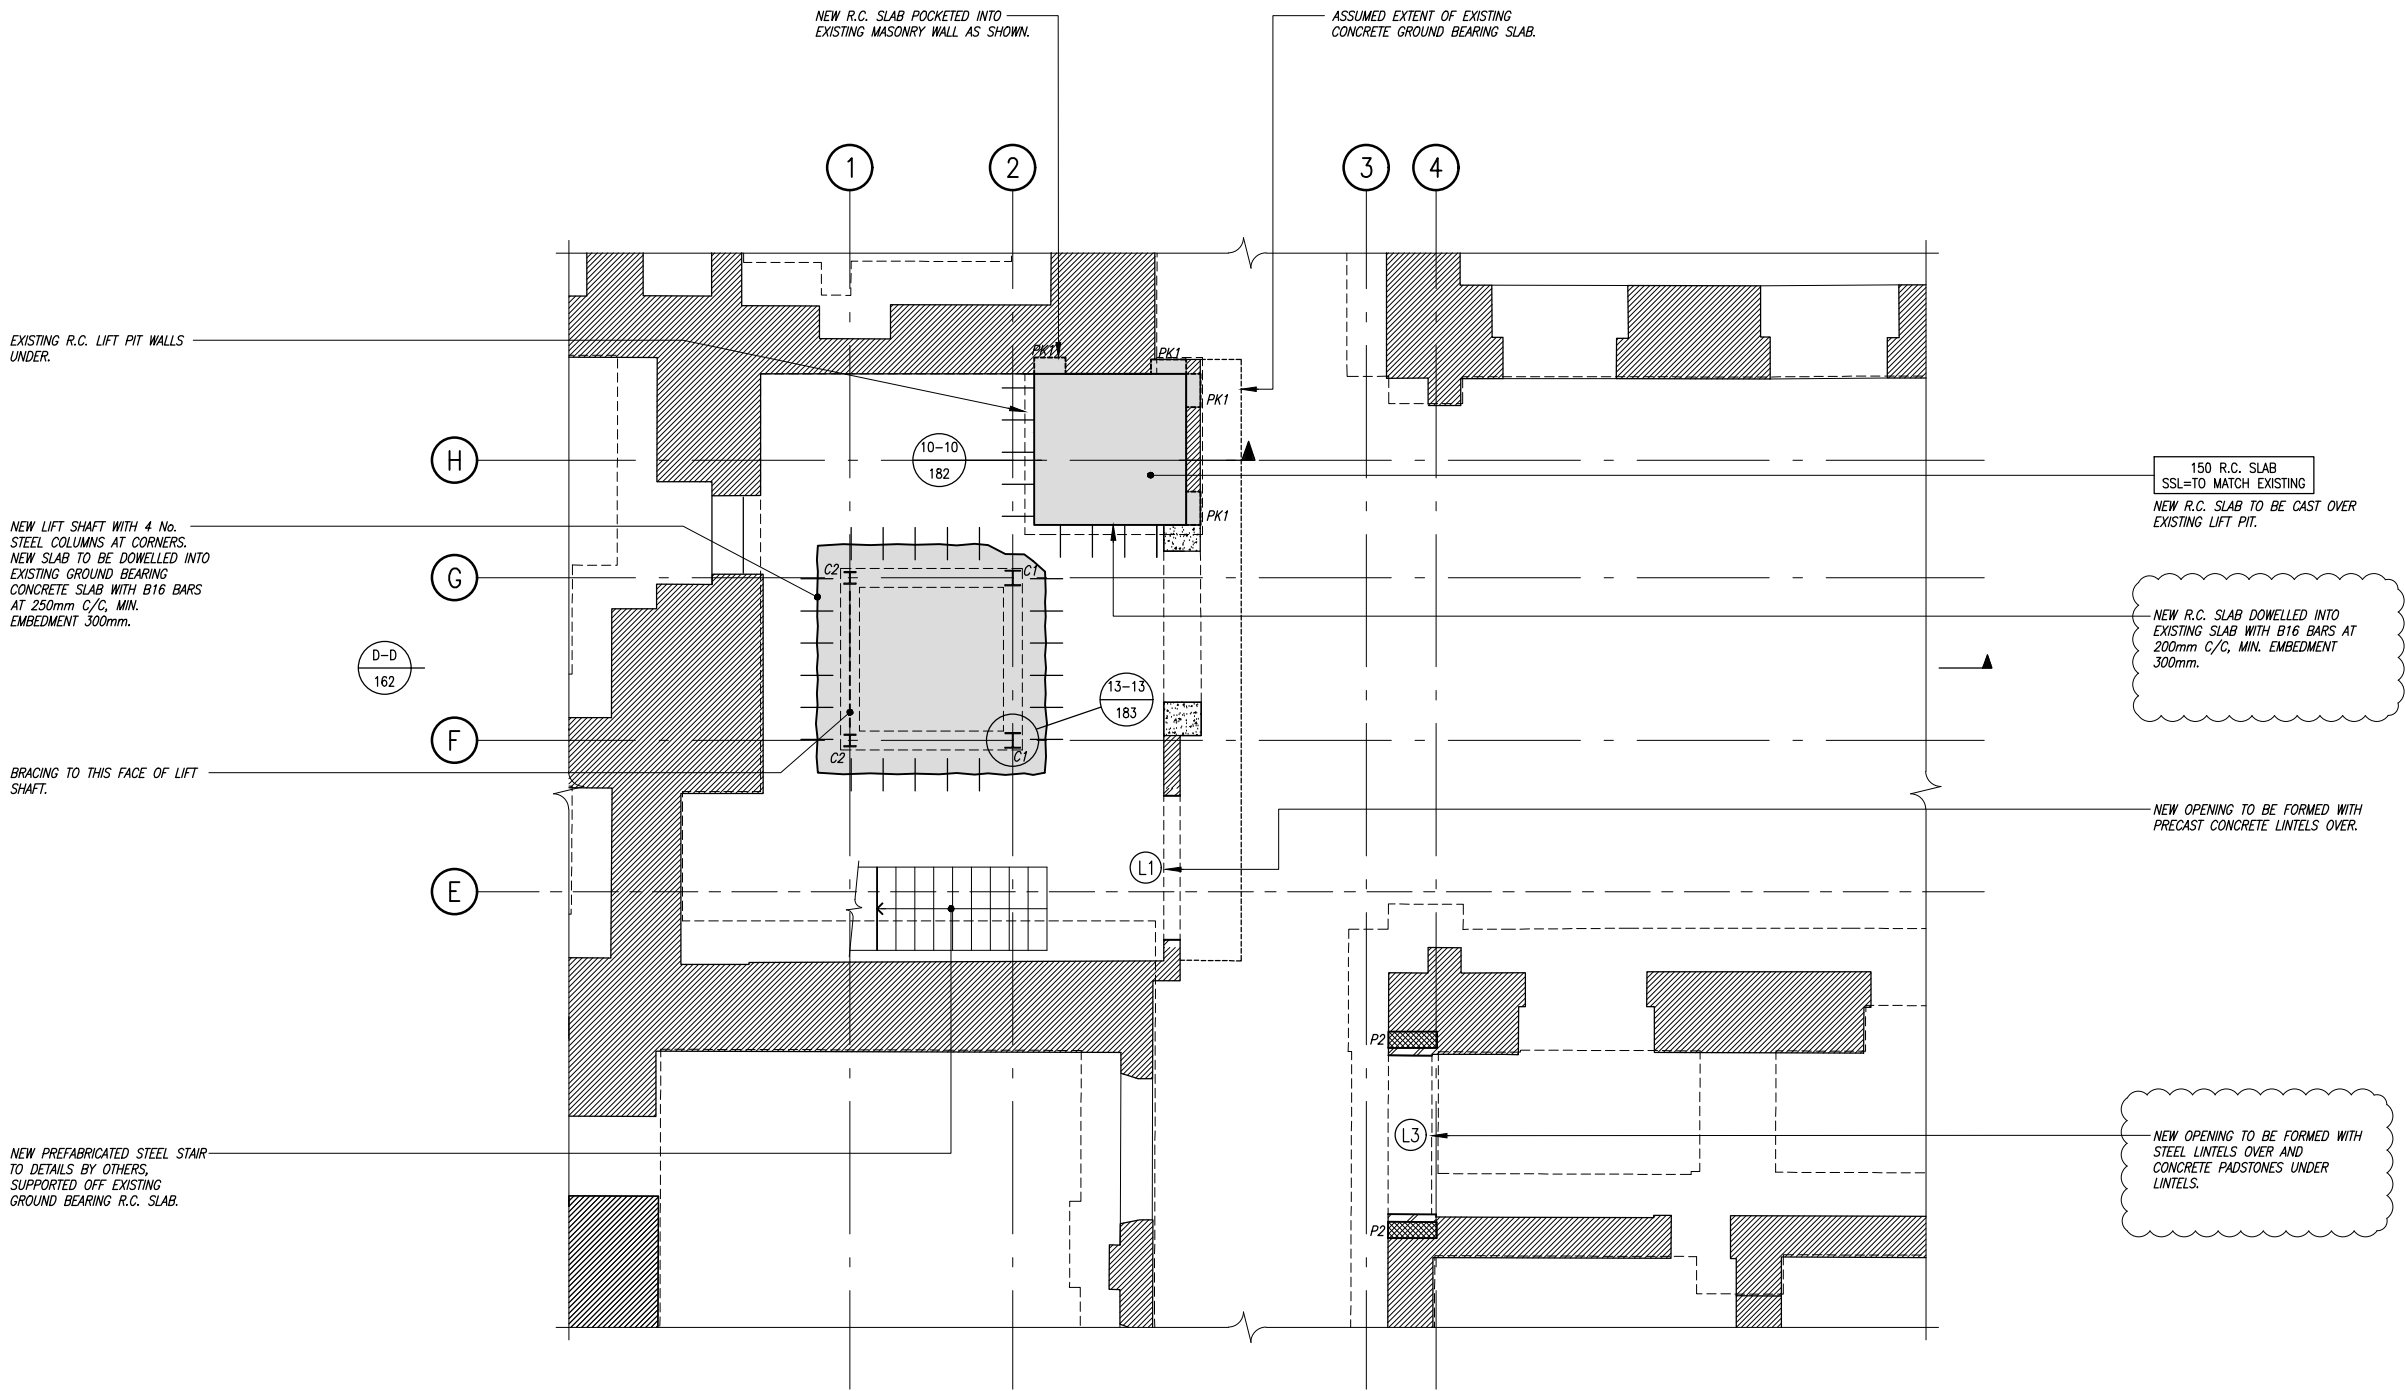

- NOTES
- THIS DRAWING IS TO BE READ IN CONJUNCTION WITH ALL RELEVANT ARCHITECTS & ENGINEERS DRAWINGS & THE SPECIFICATION.
 - DO NOT SCALE FROM THIS DRAWING.
 - FOR GENERAL NOTES REFER TO DRAWING No. 0699/454/099.

ISSUED FOR INFORMATION

B	29.07.16	MINOR AMENDMENTS TO NOTES, ISSUED FOR INFORMATION.	FN
A	22.07.16	ISSUED FOR INFORMATION UPDATED - INFORMATION ADDED	FN
-	01.07.16	ISSUED FOR INFORMATION	AS

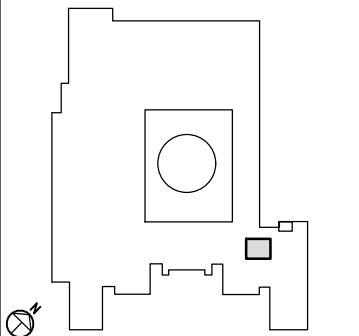

job
**BRITISH MUSEUM
WHITE WING -
CRAWFORD STAIR**

title
**PROPOSED STRUCTURE:
LEVEL 1 PLAN**

drawn DF	checked LK
date JUNE 2016	scale (original - A1) 1:50

Alan Baxter

75 Cowcross Street London EC1M 6EL
tel 020 7250 1555
email aba@alanbaxter.co.uk

www.alanbaxter.co.uk

diag. no. 0699/454/164	rev. B
----------------------------------	------------------