


NOTE: ALL NEW STEEL BEAMS TO BE BEAM REFERENCE B5, UNLESS NOTED OTHERWISE.


NOTE: ALL NEW MASS CONCRETE PADSTONES TO BE PADSTONE REFERENCE P1, UNLESS NOTED OTHERWISE.

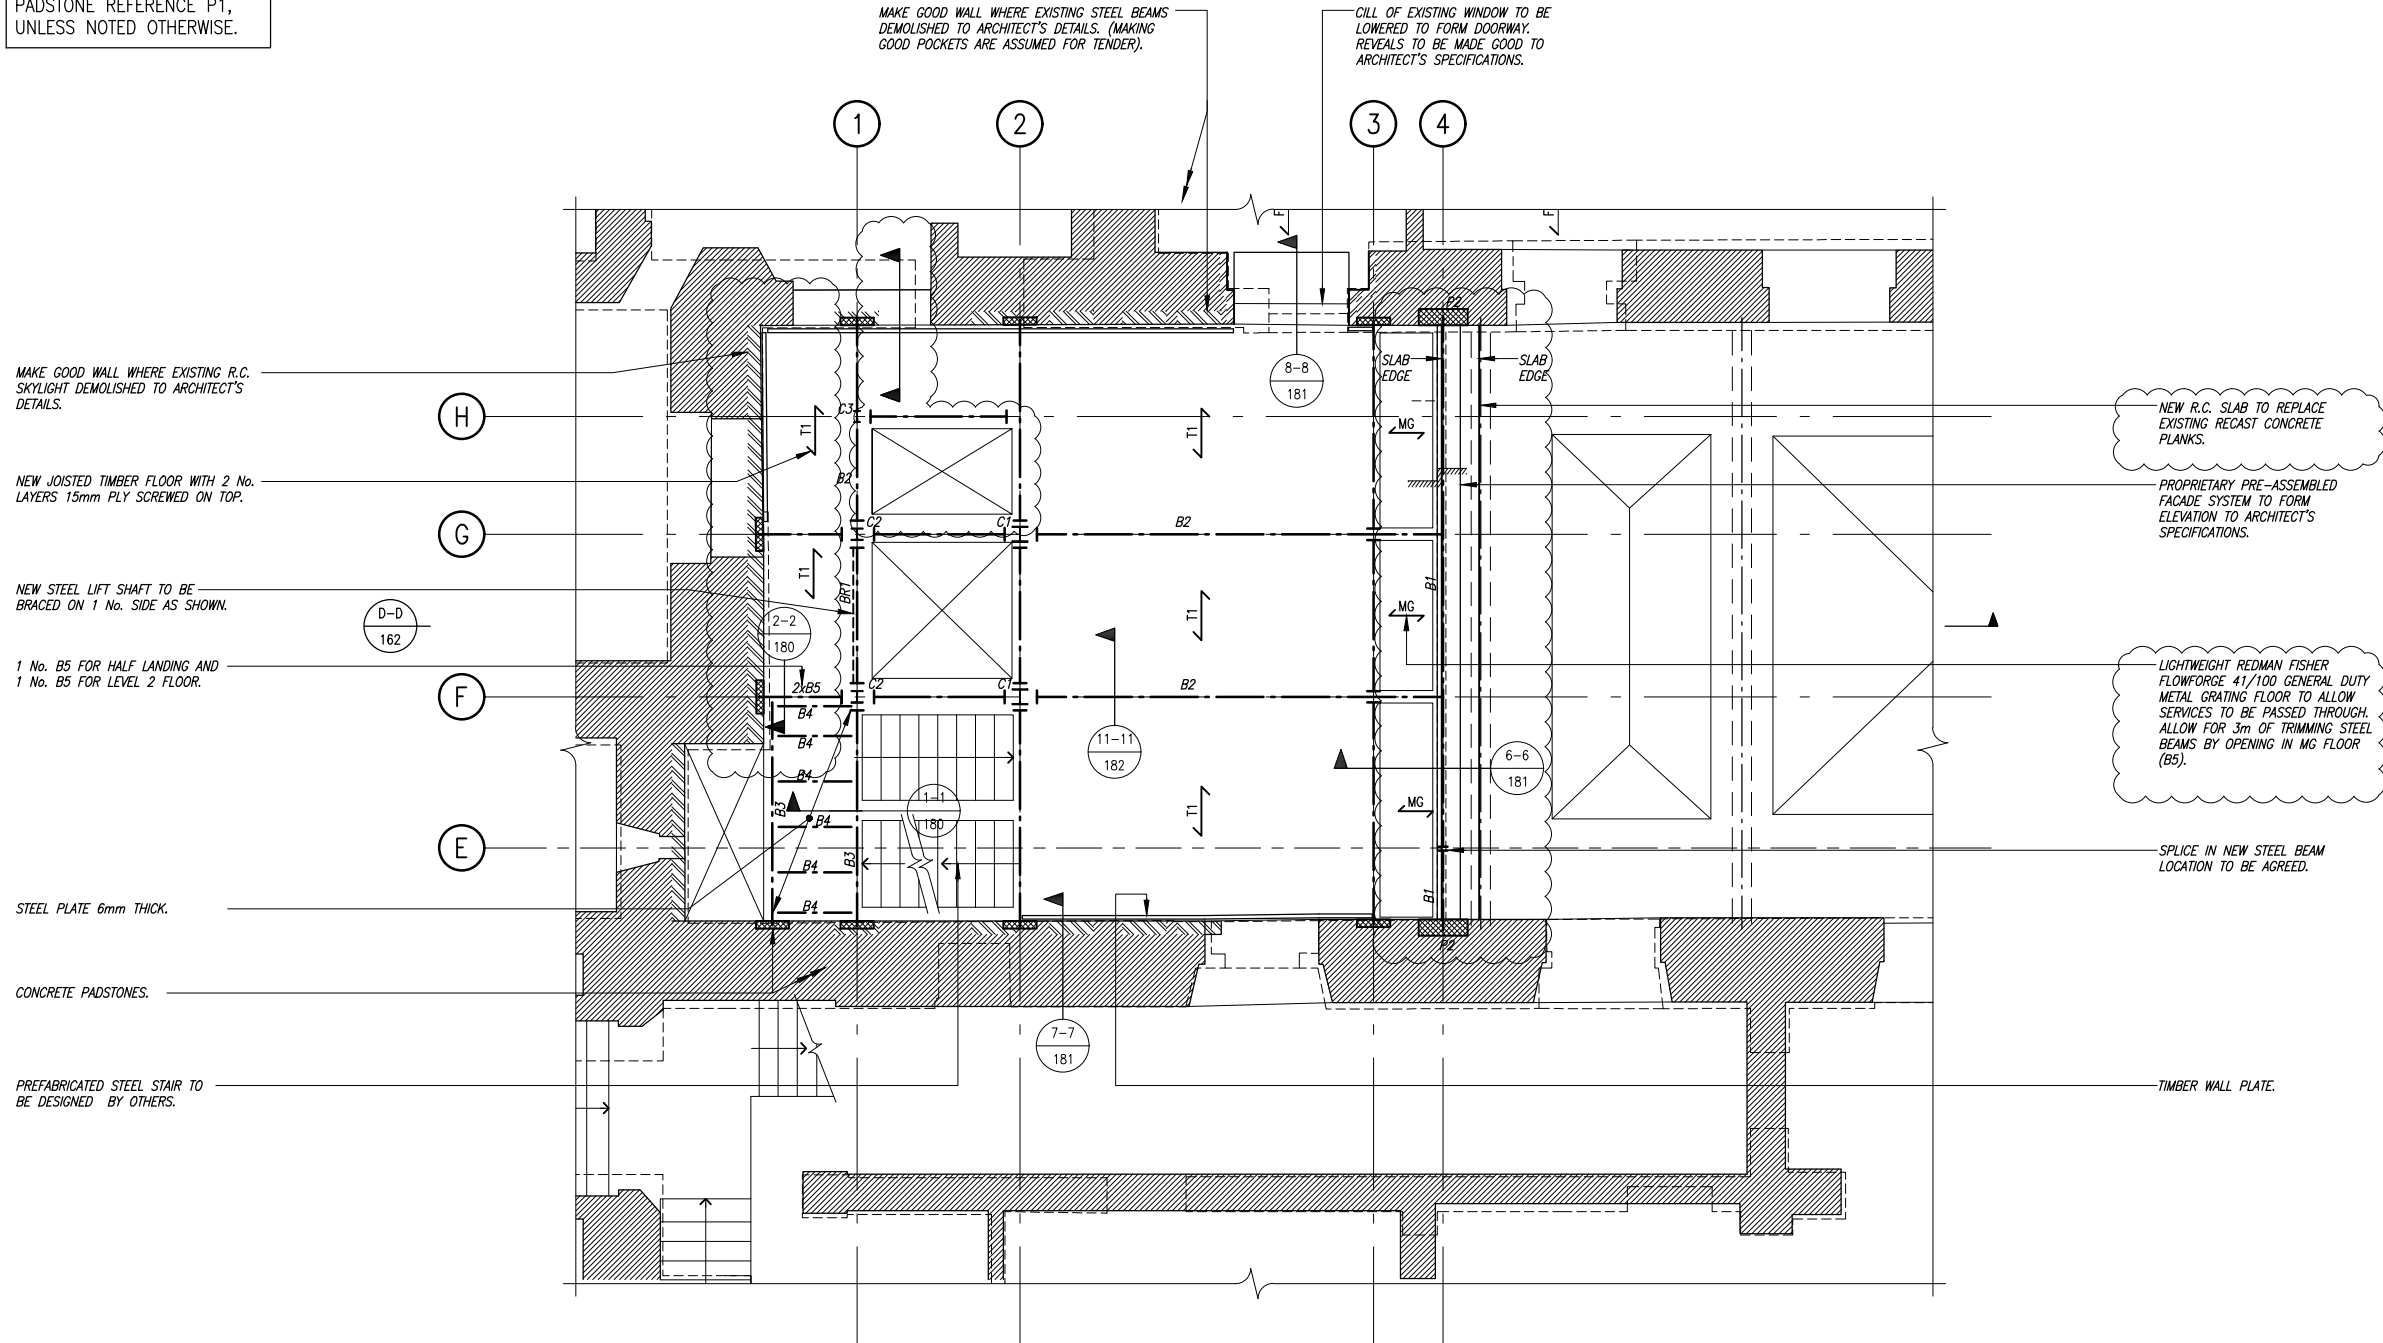

- notes
1. THIS DRAWING IS TO BE READ IN CONJUNCTION WITH ALL RELEVANT ARCHITECTS & ENGINEERS DRAWINGS & THE SPECIFICATION.
  2. DO NOT SCALE FROM THIS DRAWING.
  3. FOR GENERAL NOTES REFER TO DRAWING No. 0699/454/099.

ISSUED FOR INFORMATION

B	29.07.16	MINOR AMENDMENTS, ISSUED FOR INFORMATION.	FN
A	22.07.16	ISSUED FOR INFORMATION UPDATED - INFORMATION ADDED	FN
-	01.07.16	ISSUED FOR INFORMATION	AS

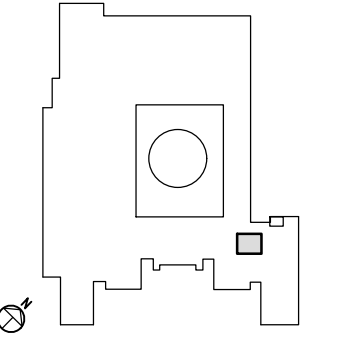

job  
**BRITISH MUSEUM  
 WHITE WING -  
 CRAWFORD STAIR**

title  
 PROPOSED STRUCTURE:  
 LEVEL 3 PLAN

drawn	checked
DF	LK
date	scale (original - A1)
JUNE 2016	1:50

**Alan Baxter**

75 Cowcross Street London EC1M 6EL  
 tel 020 7250 1555  
 email aba@alanbaxter.co.uk  
 www.alanbaxter.co.uk

drg. no.	rev.
<b>0699/454/166</b>	<b>B</b>