

—=— WALLS TO BE
REMOVED
— NEW WALLS

t 020 75869624
m 07985 035333
KasiaWhitfield@gmail.com


KASIA WHITFIELD
design consultant

rev.A - roof design and fenestration amended

1:100/A3
2016.08.26
BC41/PP1 rev.A

41A BUCKLAND CRESCENT
LONDON NW3 5DJ

SITE PLAN
as Proposed

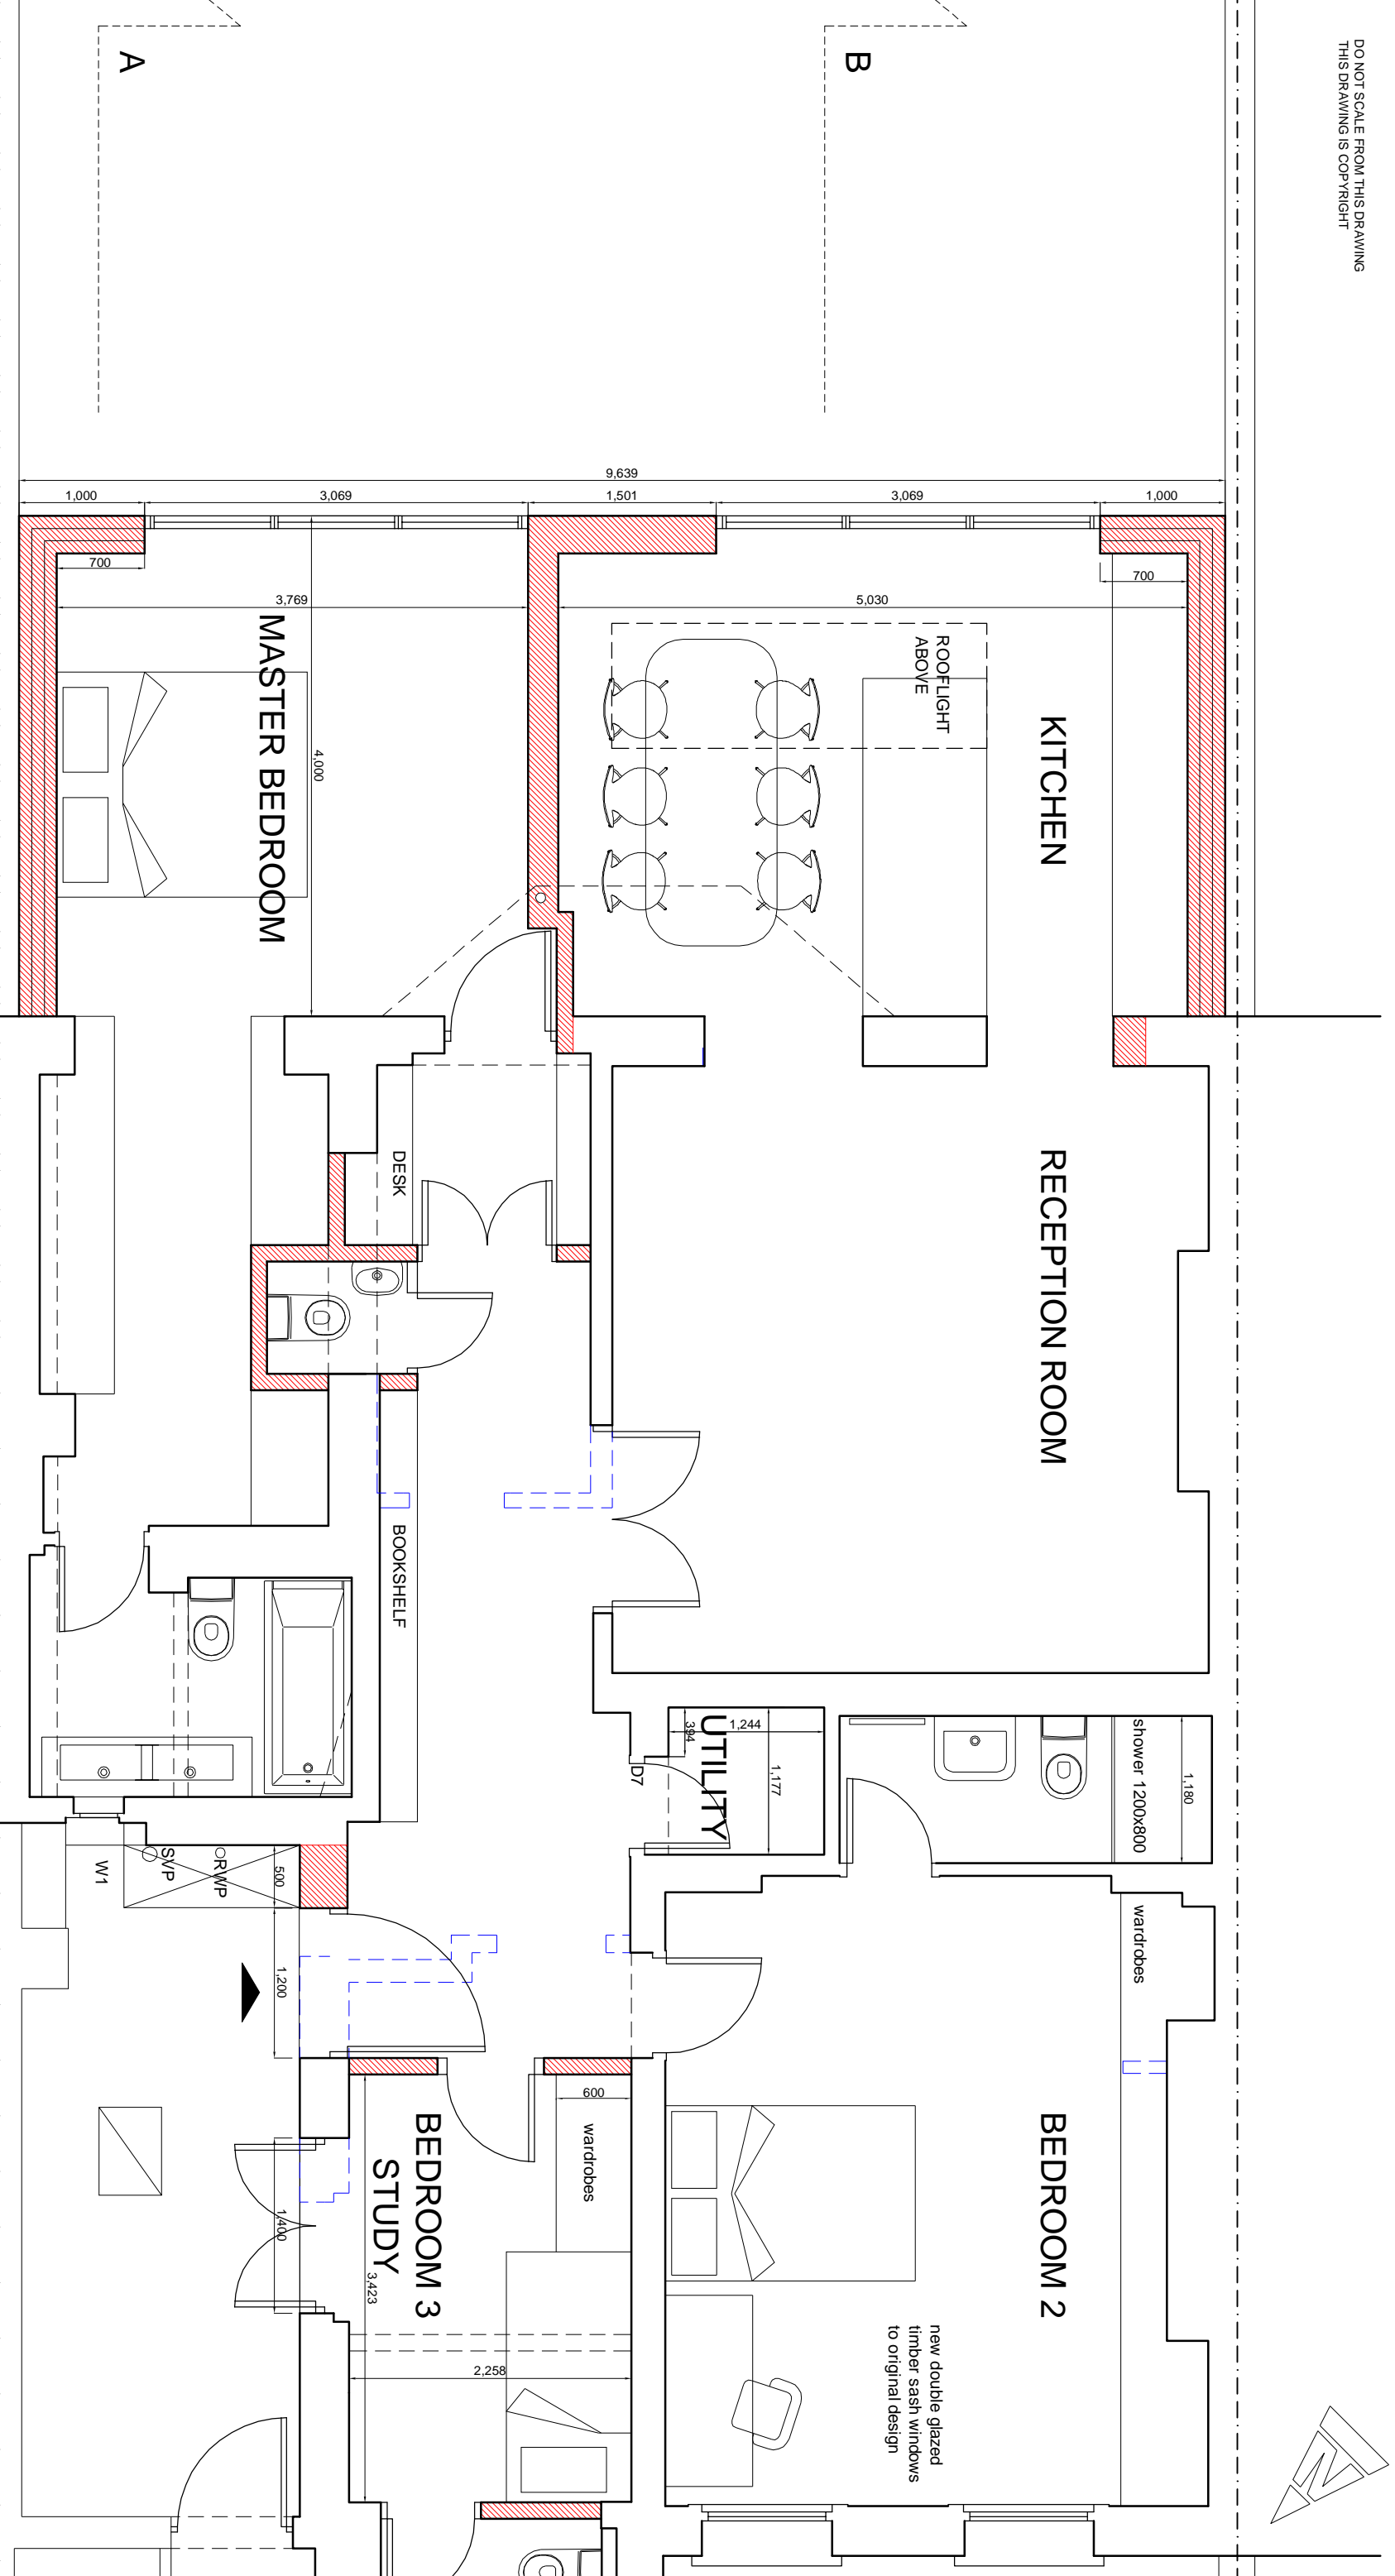

t 020 75869624
m 07985 035333
KasiaWhitfield@gmail.com

KASIA WHITFIELD
design consultant


rev.A - roof design and fenestration amended

1:50/A3
2016.08.26
BC41/PP2 rev.A

41A BUCKLAND CRESCENT
LONDON NW3 5DJ

GROUND FLOOR PLAN
as Proposed

--- WALLS TO BE
REMOVED
--- NEW WALLS

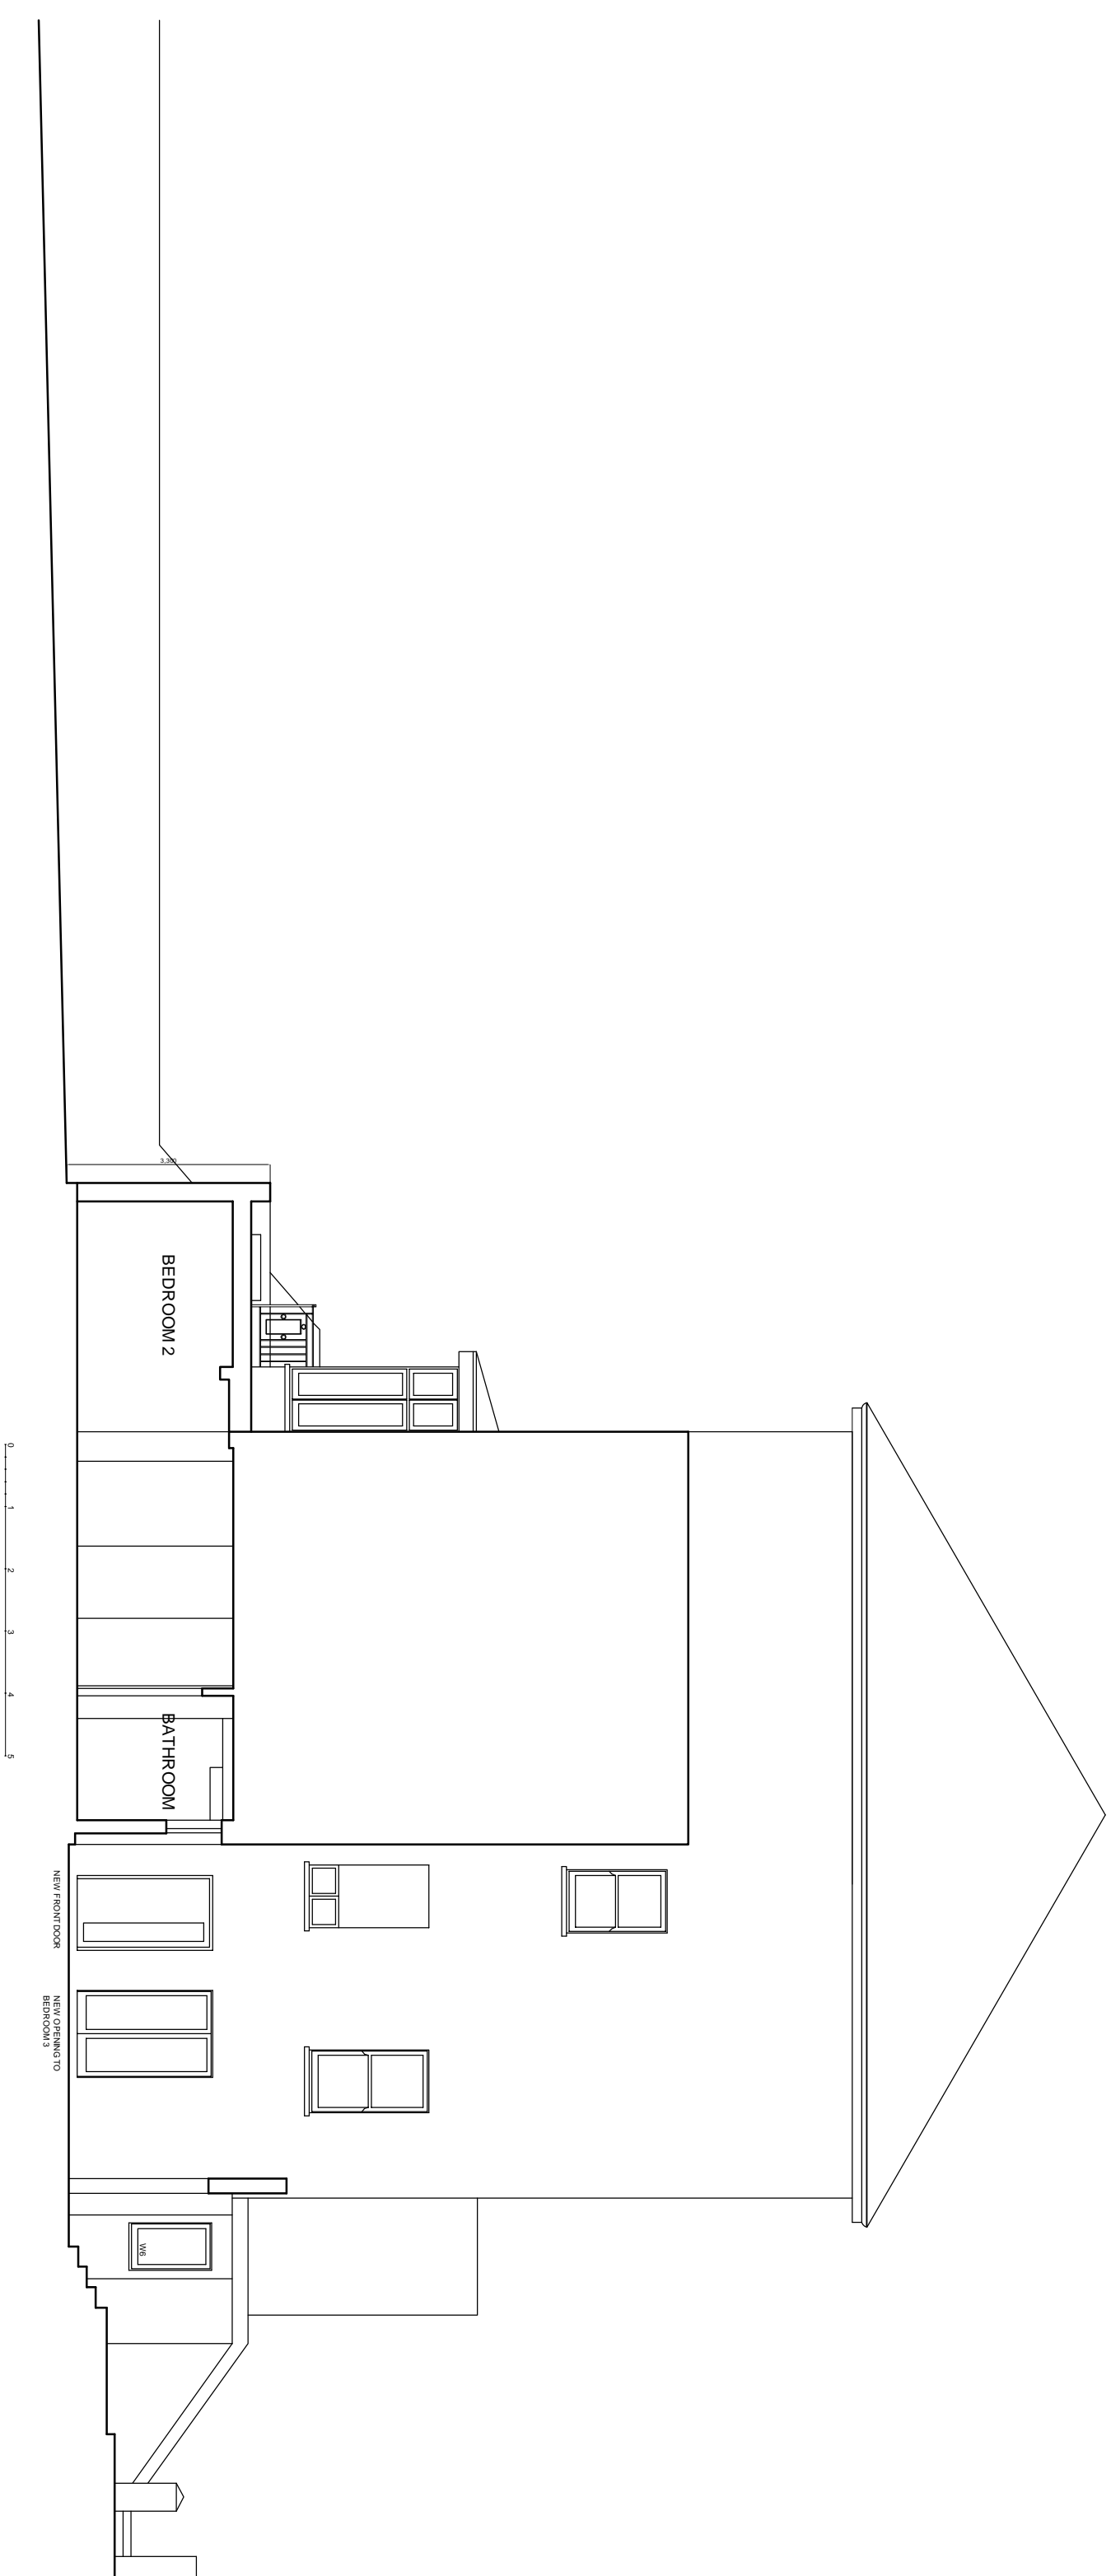

t 020 75869624
m 07985 035333
KasiaWhitfield@gmail.com

KASIA WHITFIELD
design consultant

rev.A - roof design and fenestration amended

1:100/A3
2016.08.26
BC41/PP3 rev.A

41A BUCKLAND CRESCENT
LONDON NW3 5DJ

SIDE ELEVATION & SECTION A-A
as Proposed





41A BUCKLAND CRESCENT
LONDON NW3 5DJ

REAR ELEVATION
as Proposed

1:50/A3
2016.08.31

BC41/PP4 rev.B

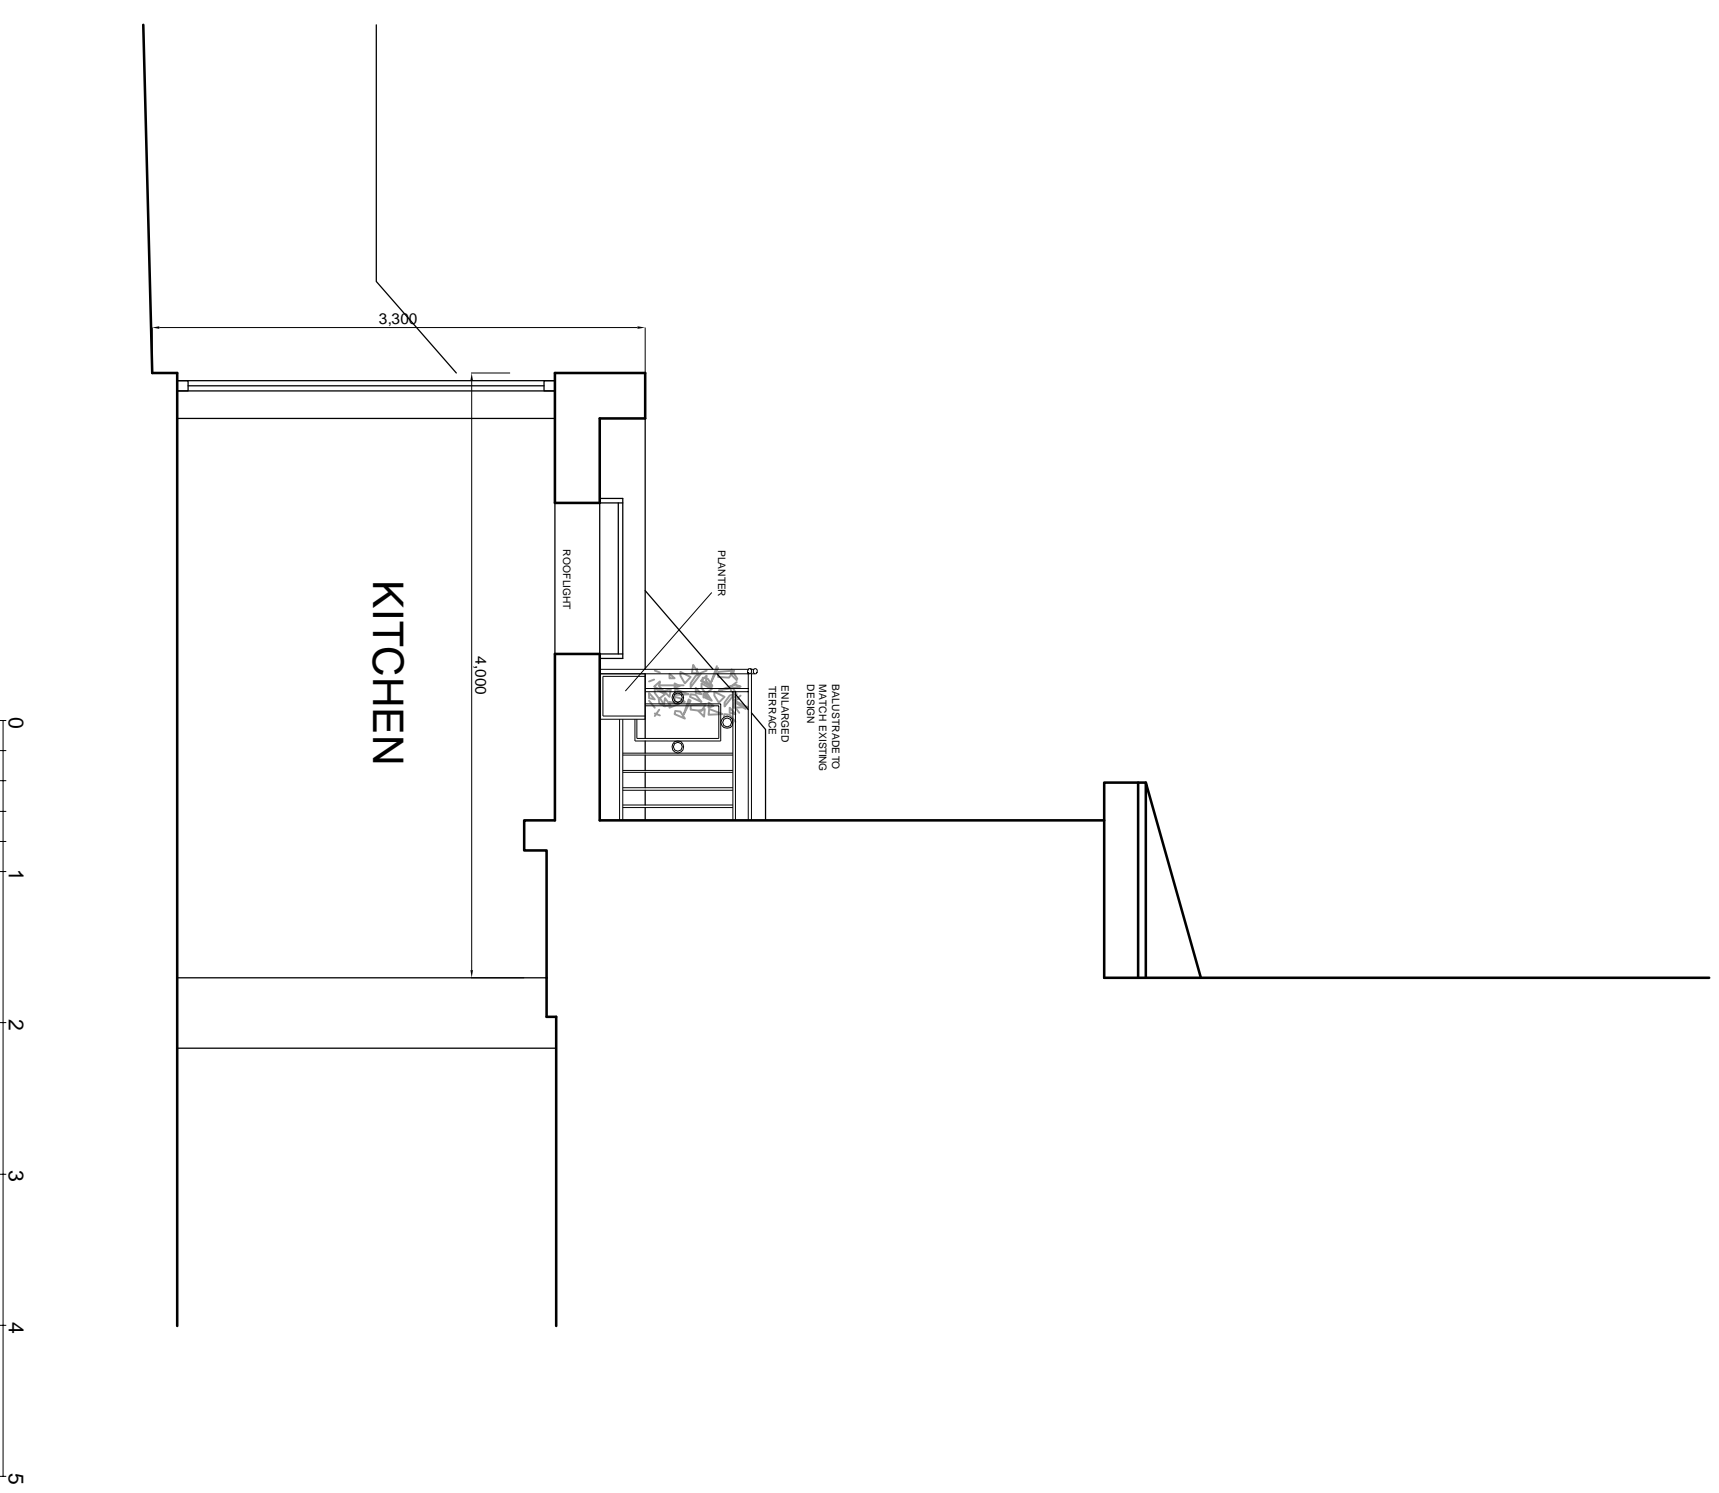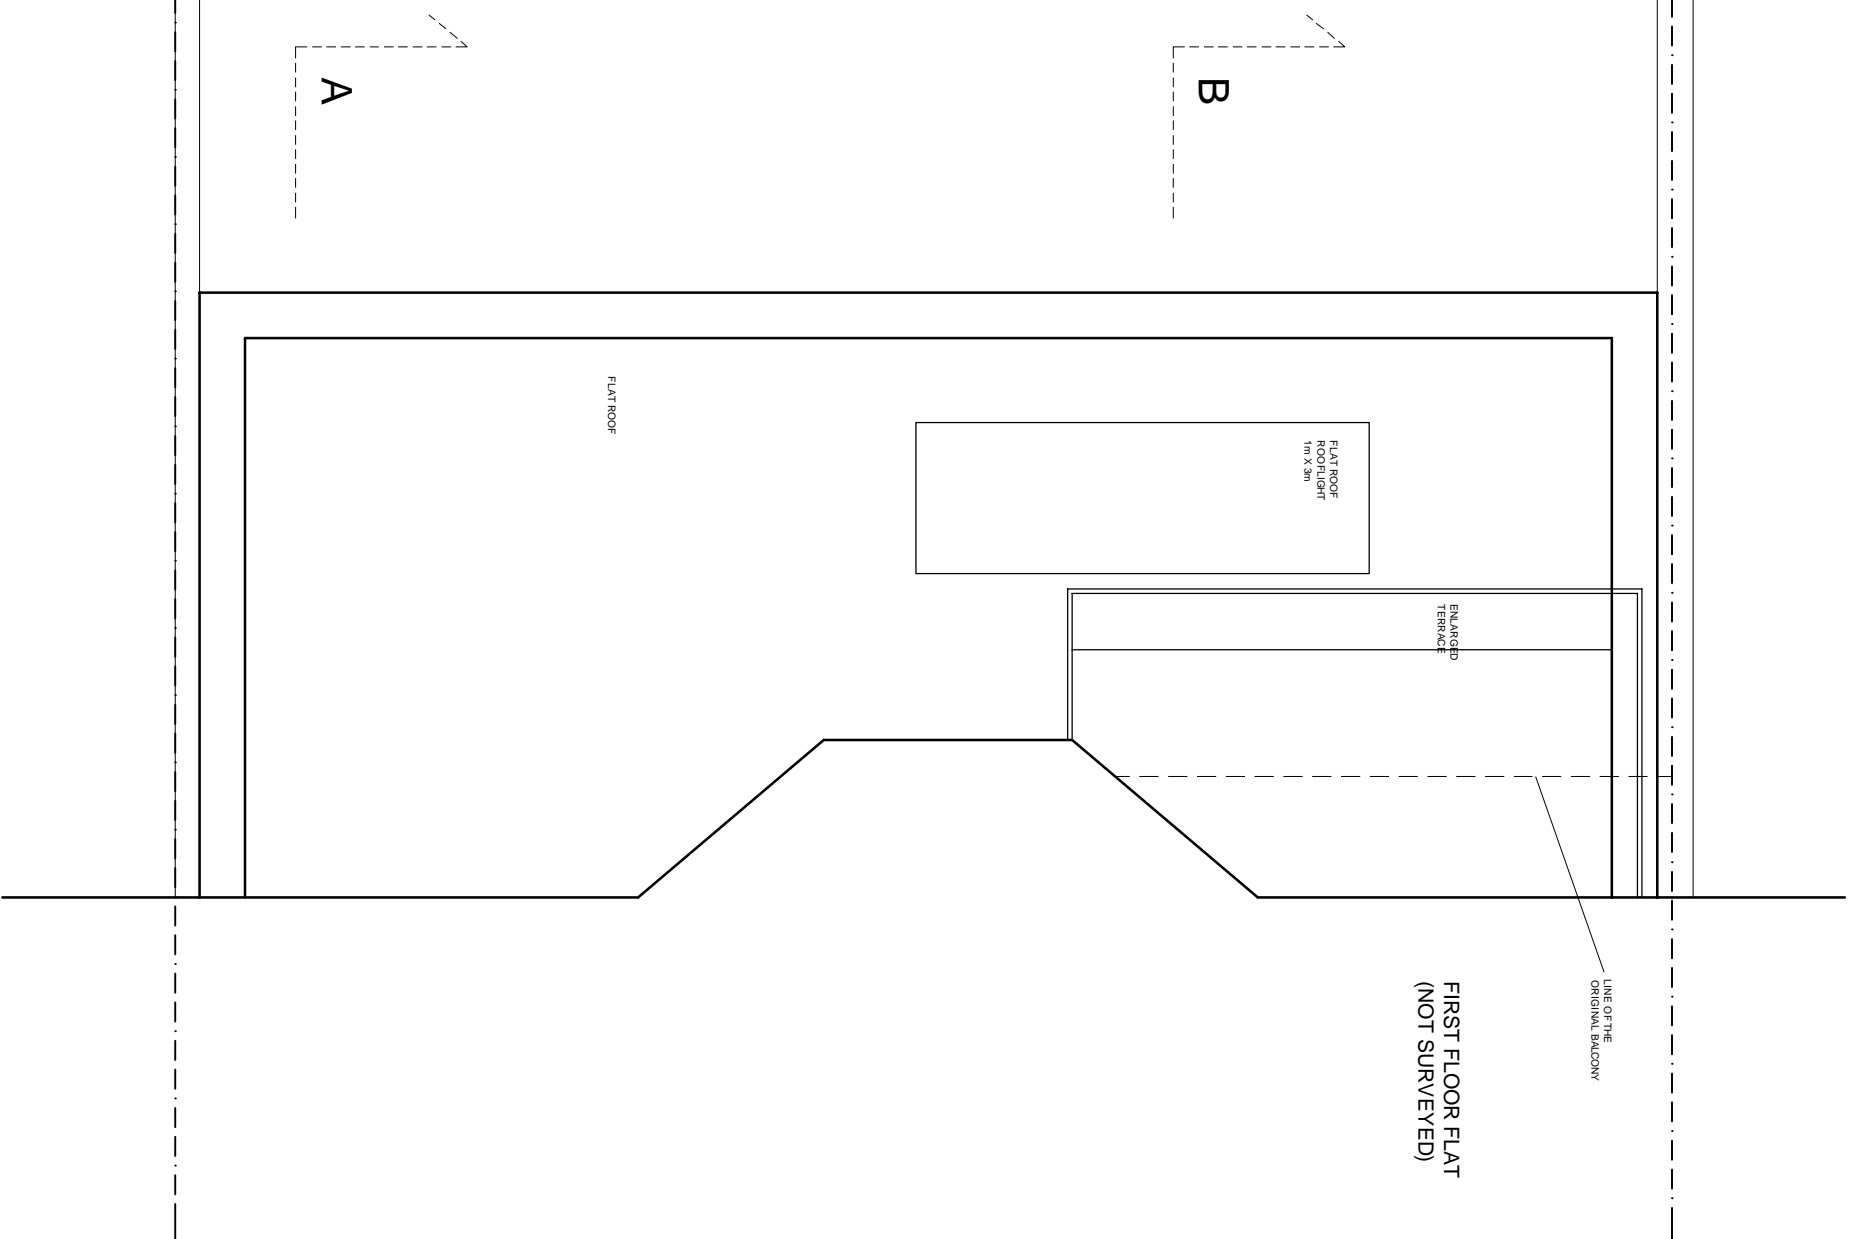

t 020 75869624
m 07985 035333
KasiaWhitfield@gmail.com

KASIA WHITFIELD
design consultant

rev.B - amendments to the terrace area
rev.A - roof design and fenestration amended

1:50/A3
2016.08.31
BC41/PP5 rev.B

41A BUCKLAND CRESCENT
LONDON NW3 5DJ

ROOF/TERRACE PLAN & SECTION B-B
as Proposed