


Disclaimer  
Do not scale from this drawing.  
Check all dimensions on site before fabrication or setting out.  
This document is copyright and may not be reproduced without permission of the owner.

Notes  
External spaces and landscape design indicative only. For external spaces and landscape design, please refer to Landscape Designer's design & specification.  
1. Chimney location to be confirmed  
Below ground structure indicative only.


Key  
--- Assumed site Boundary  
--- Assumed demise Boundary

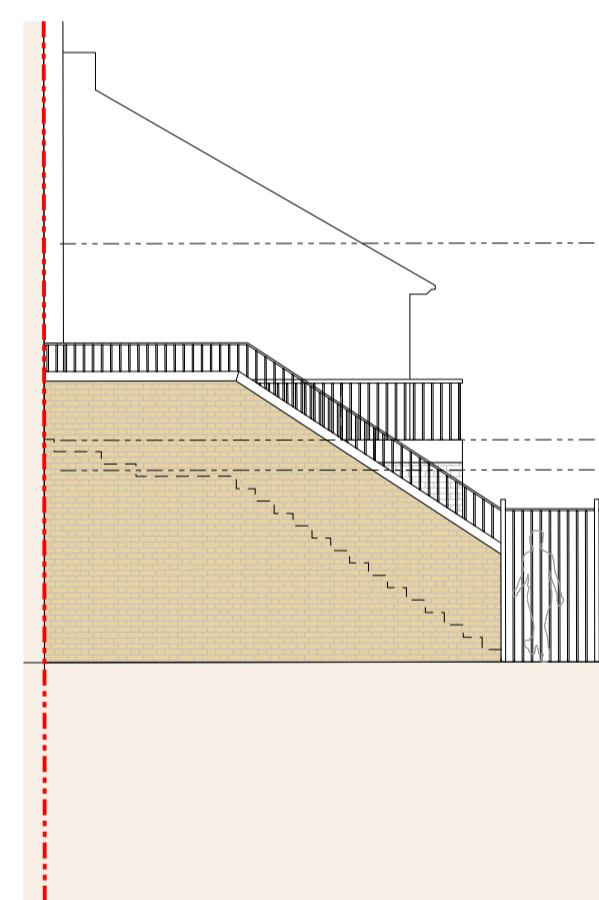

01 Flank Aldwych Elevation X-X  
1:100



02 Flank Aldwych Elevation Y-Y  
1:100

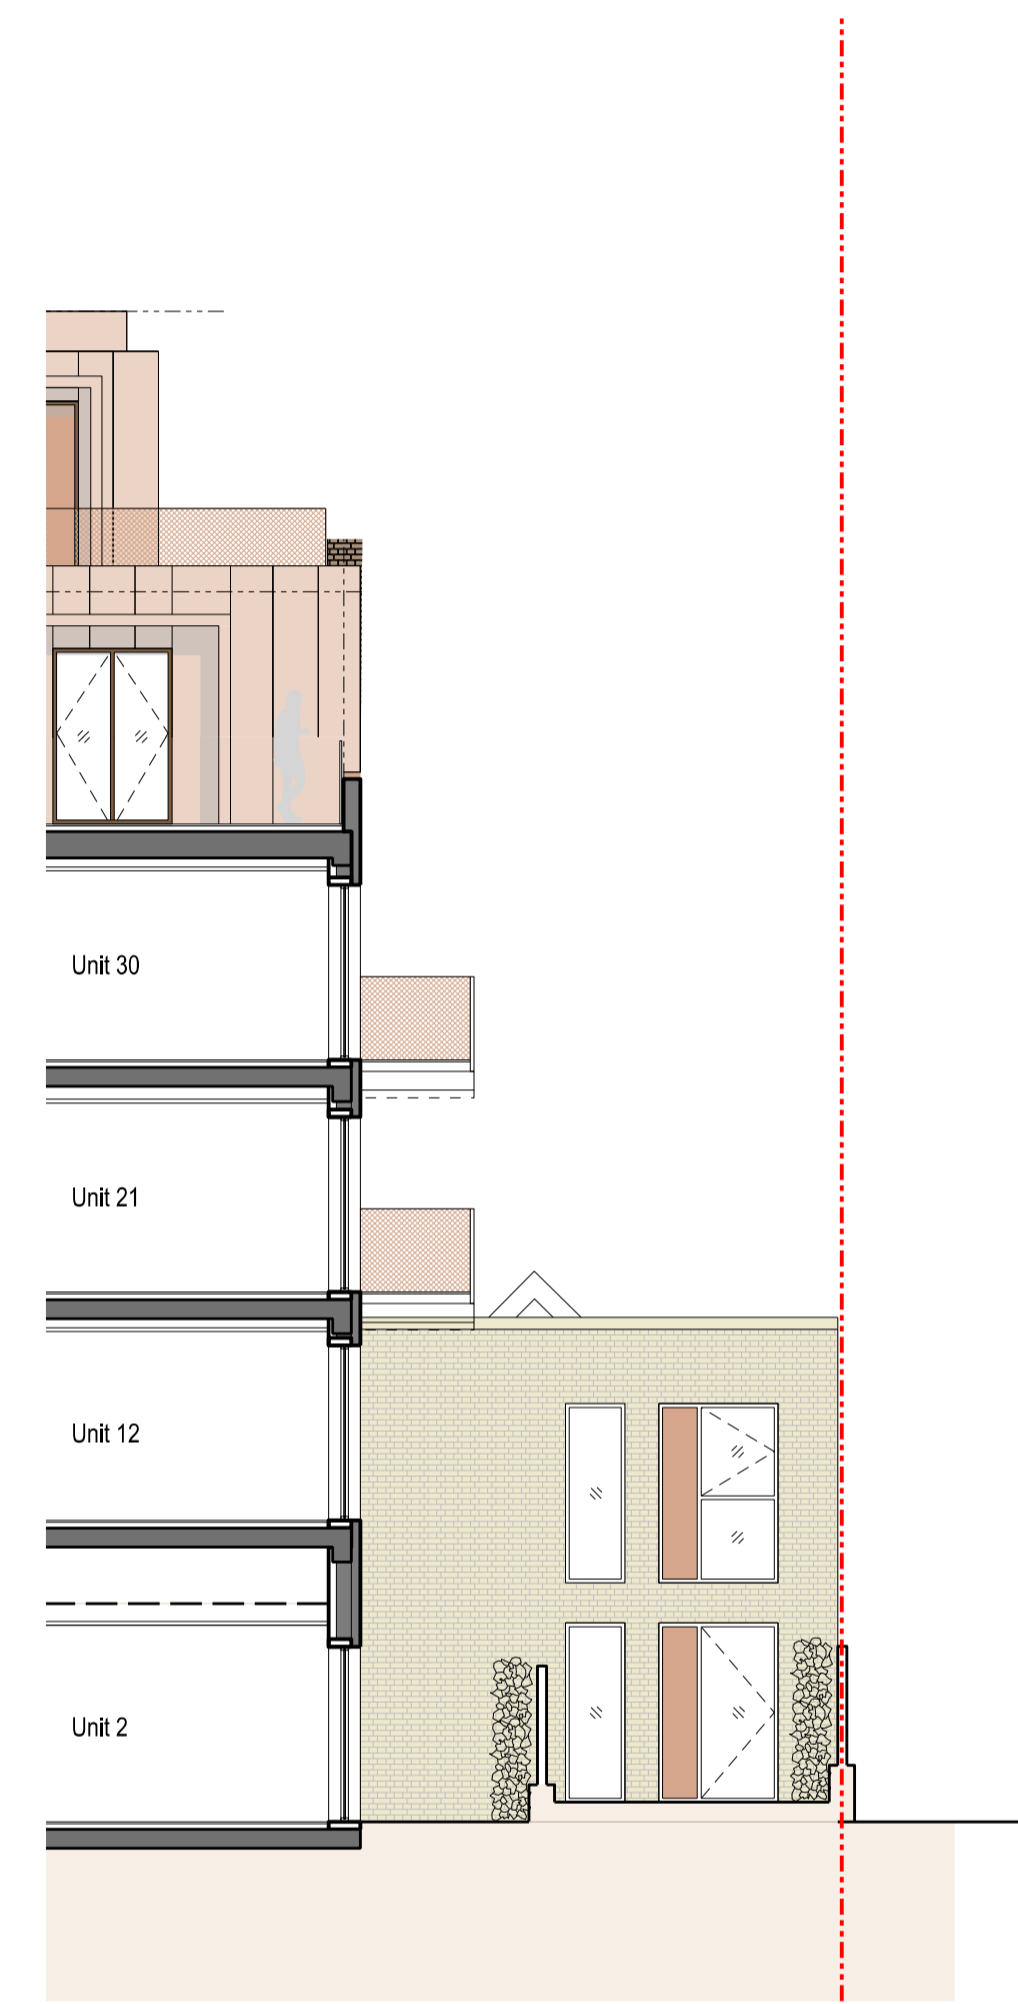

03 Section of Rear Little House  
1:100

01	Issue for NMA	Aug 2016	RPP	RPP
00	Issue for NMA	April 2016	RPP	RPP
Rev	Notes	Date	Dwn	Iss

Consultants  
Structural Engineer: AKT II  
M&E Engineer: Scotch & Partners  
Planning: DP9  
Daylight - Sunlight/ROL: Point 2 Surveyors  
Cost: Core 5  
Building Control: HCD  
Fire: JGA  
Landscape Designer: Andy Sturgeon



**Robin Partington & Partners**  
Castlewood  
35 New Oxford Street  
London  
WC1A 1DG  
+44 20 7419 3500  
mail@rplondon.com  
www.rplondon.com

Client  
**Londonewcastle**  
The Courtyard Building  
17 Evelyn Yard  
London W1T 1AU

Project  
**Parker House**  
Drawing Title  
**Aldwych Workshops  
Sections and Elevations**

Scale	Drawn By	Issued By
1:100 @ A1	1:200 @ A3	RPP RPP

PLANNING		
Project No.	Drawing No.	Revision
16002	A_PL_206	01