


01 Section I-I

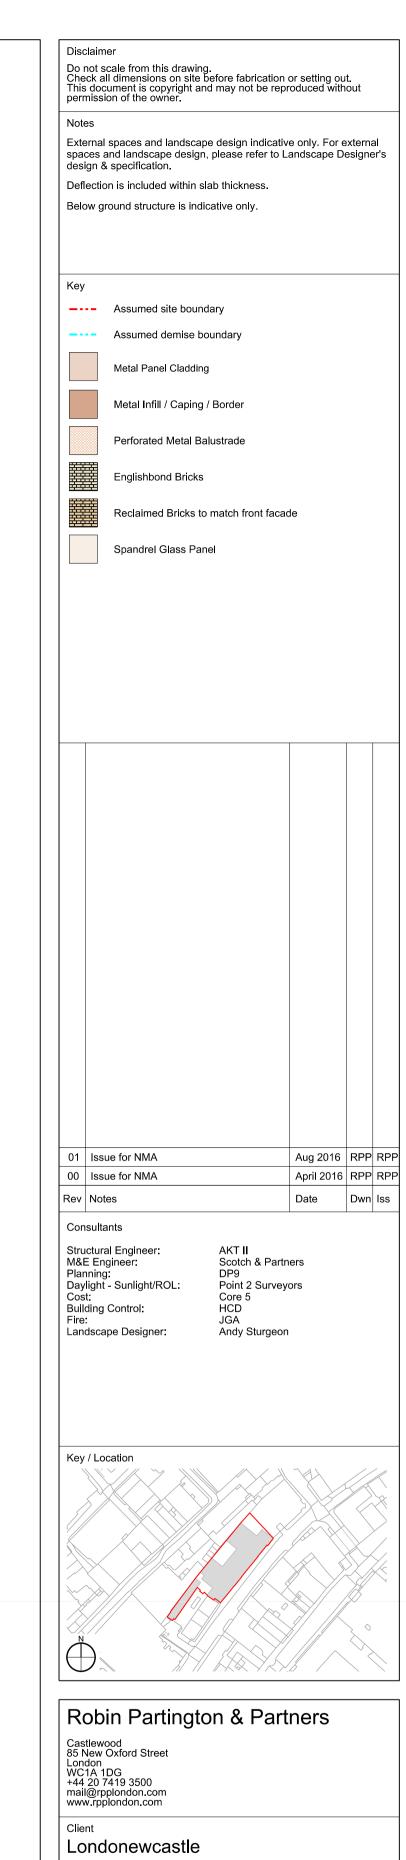

The Courtyard Building 17 Evelyn Yard London W1T 1AU

Parker House Drawing Title

Section through Facade J-J

1:100 @ A1 1:200 @ A3 RPP RPP PLANNING

Project No. Drawing No. Revision 01 16002 A\_PL\_209

Drawn By Issued By

Date Last Saved: Monday, August 22, 2016 File Name: Y:\16002\CAD\\_Sheets\NMA 2\A\_PL\_209.dgn

© Robin Partington & Partners