



basement 1:50

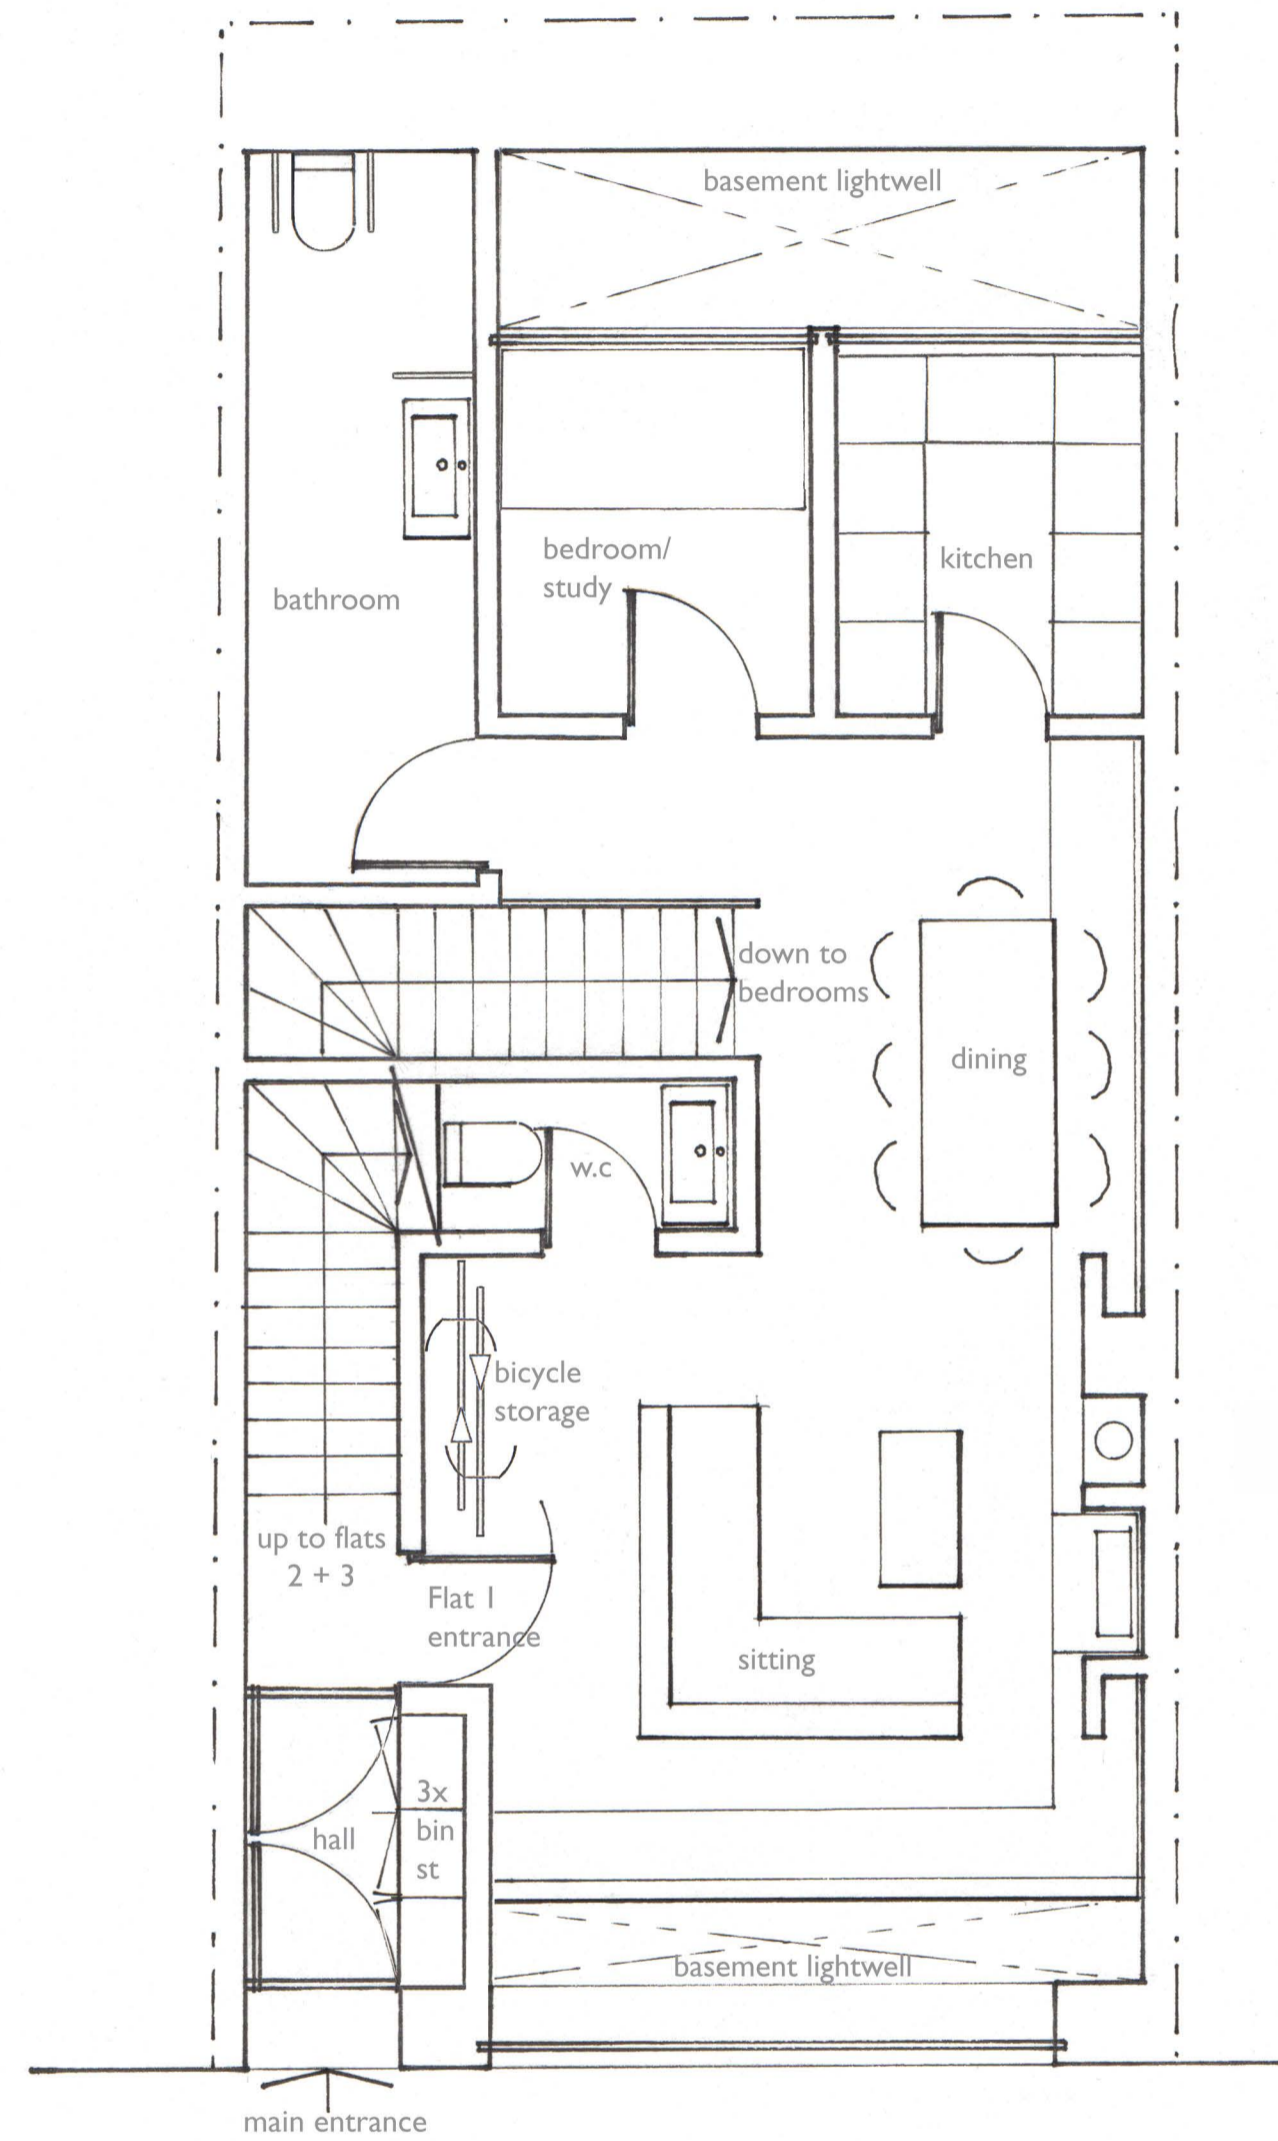


ground 1:50
showing Lifetime Homes features

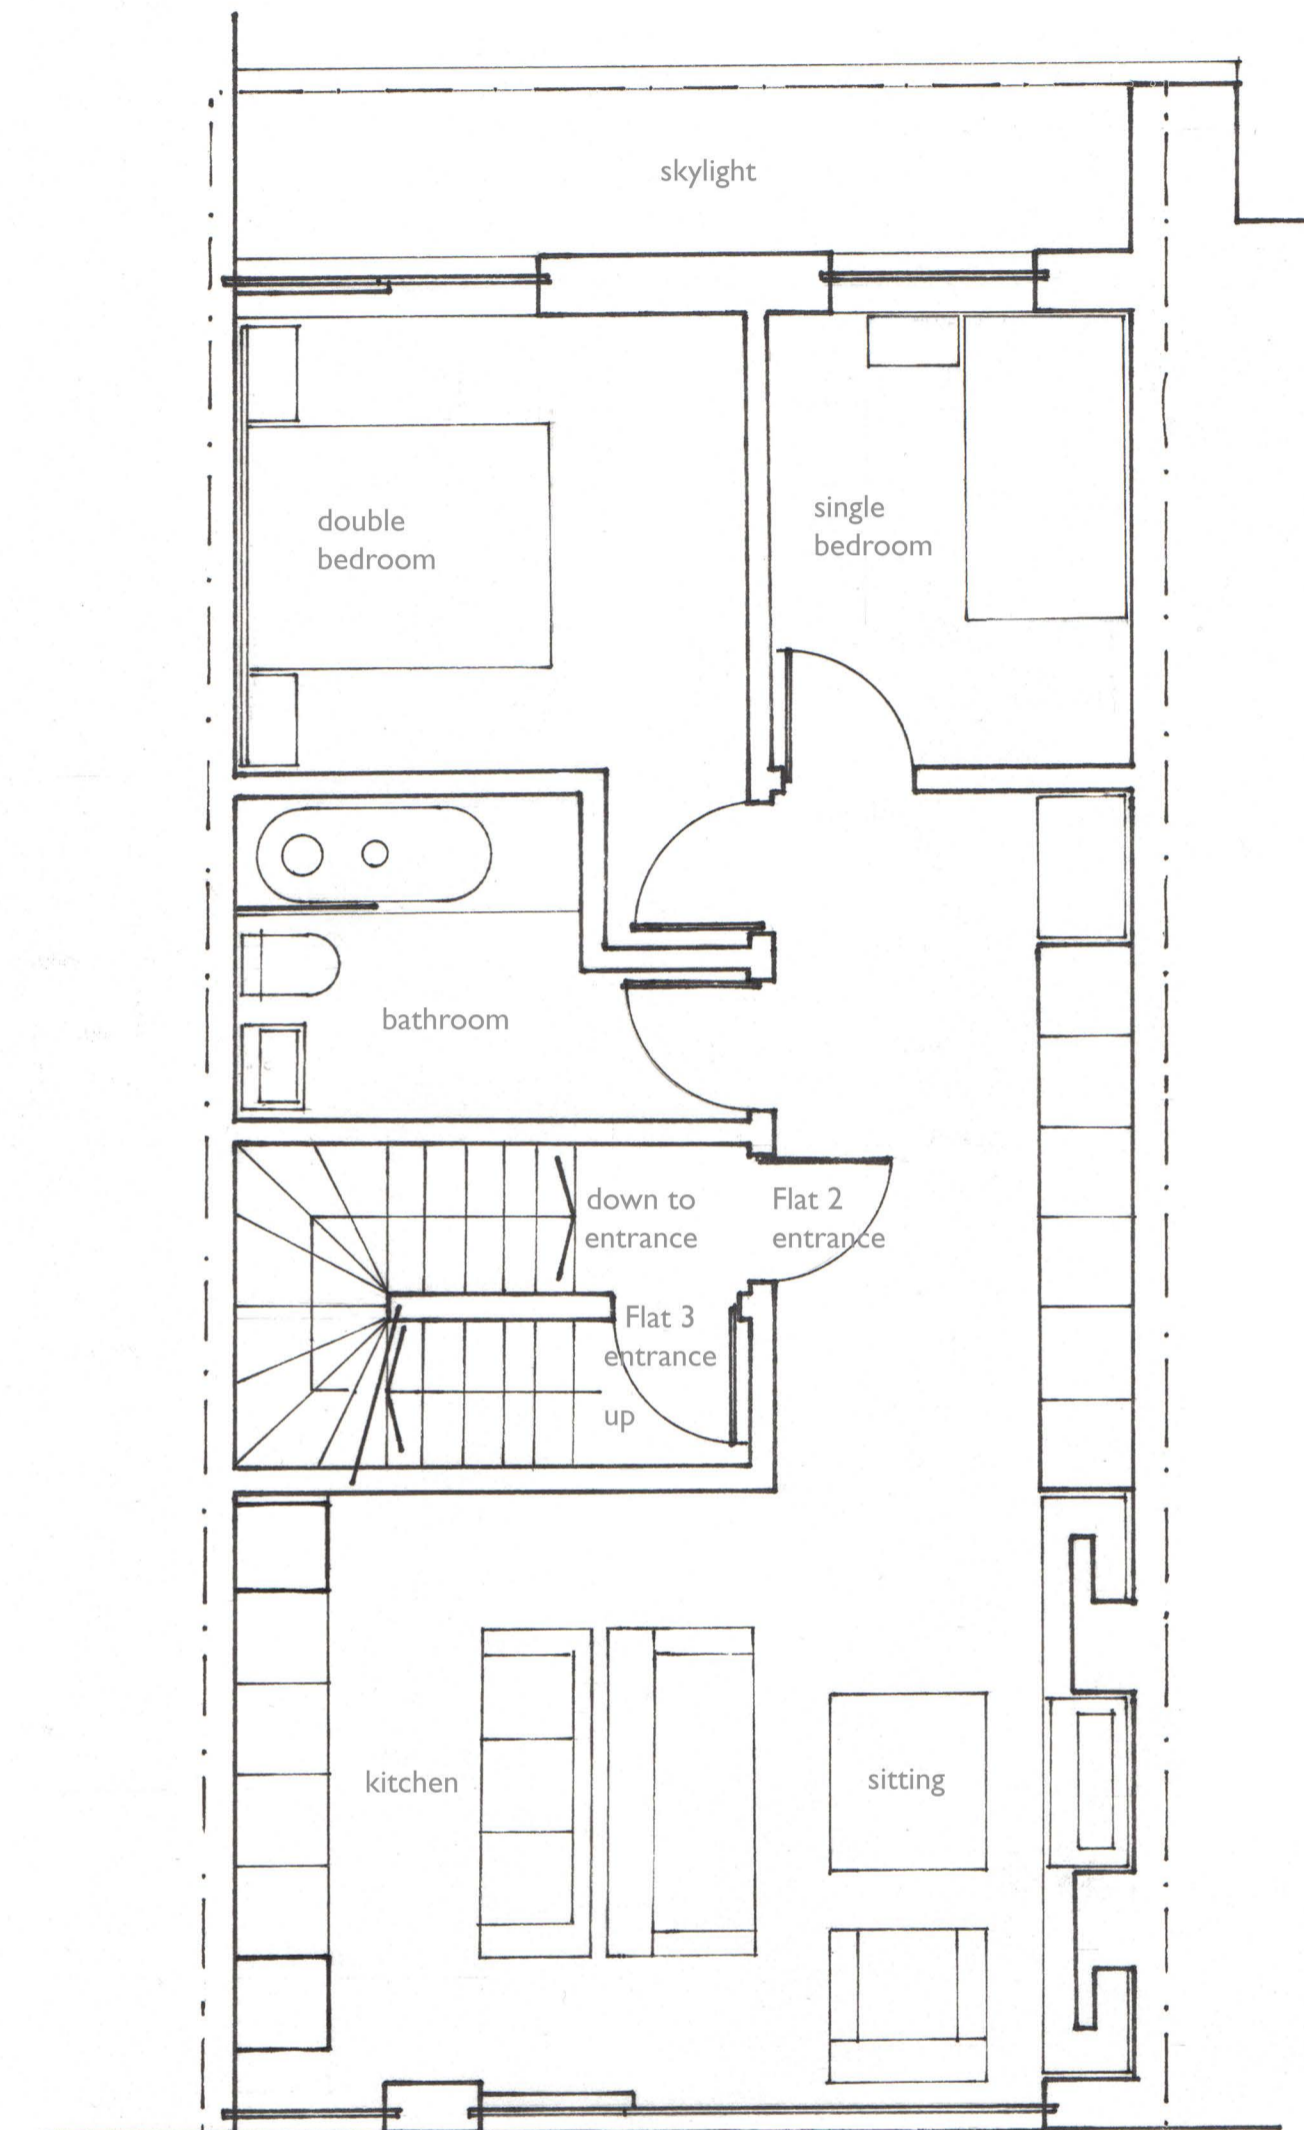

first 1:50

proposed plans

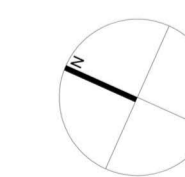

PLANNING

Title: PROPOSED PLANS
 Drawing Number: 115_P4_A1200
 Rev: 01
 Issued: 11.11.15
 Scale: 1:50/ 1:100 @ A1
 Project: 27 King's Mews
 London WC1N