




PROPOSED ELEVATIONS

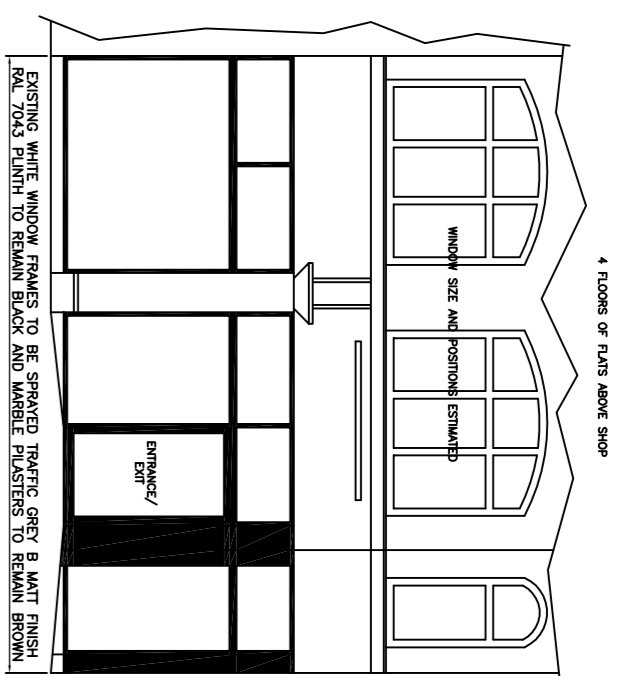

ELEVATION LOOKING FROM ALFRED PLACE

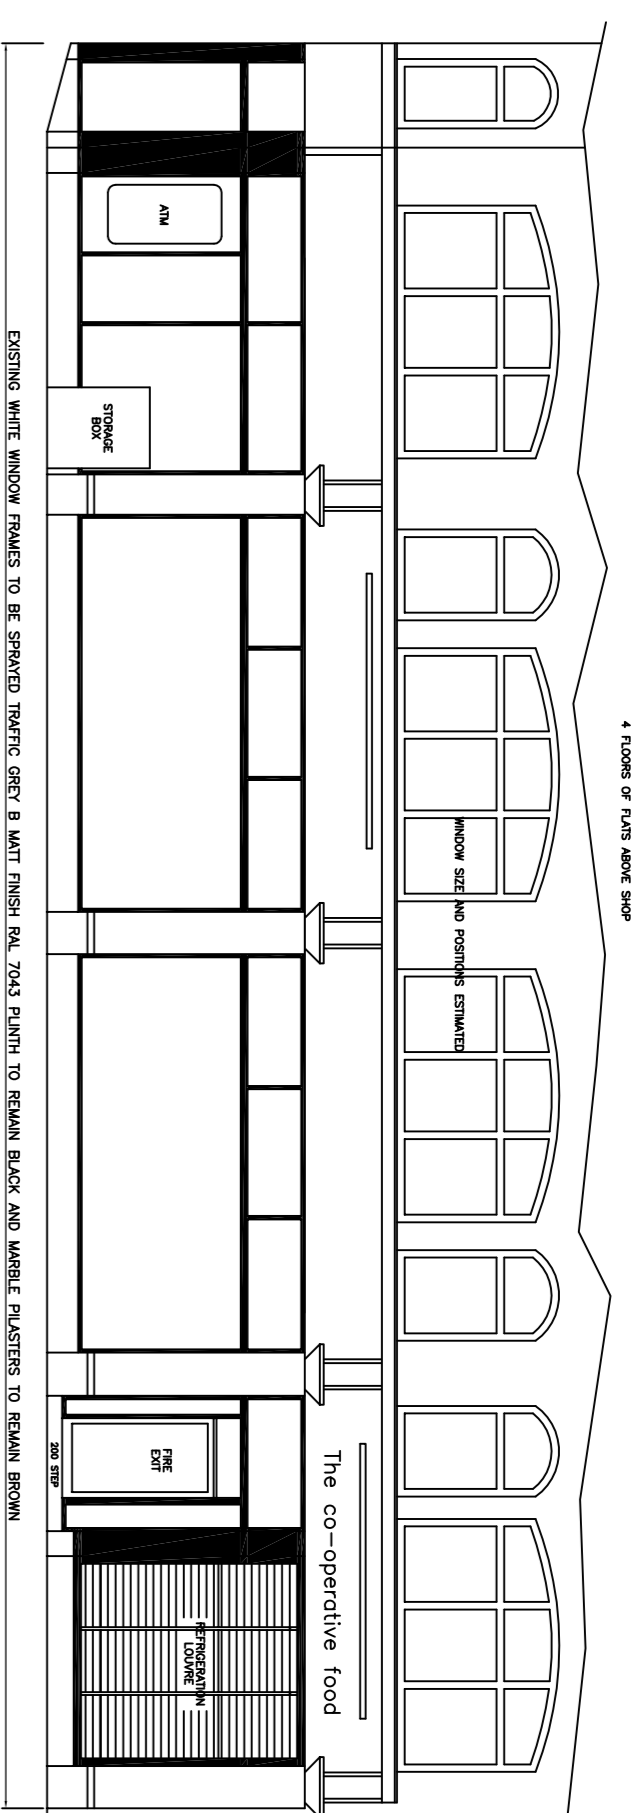


ELEVATION LOOKING FROM STORE STREET

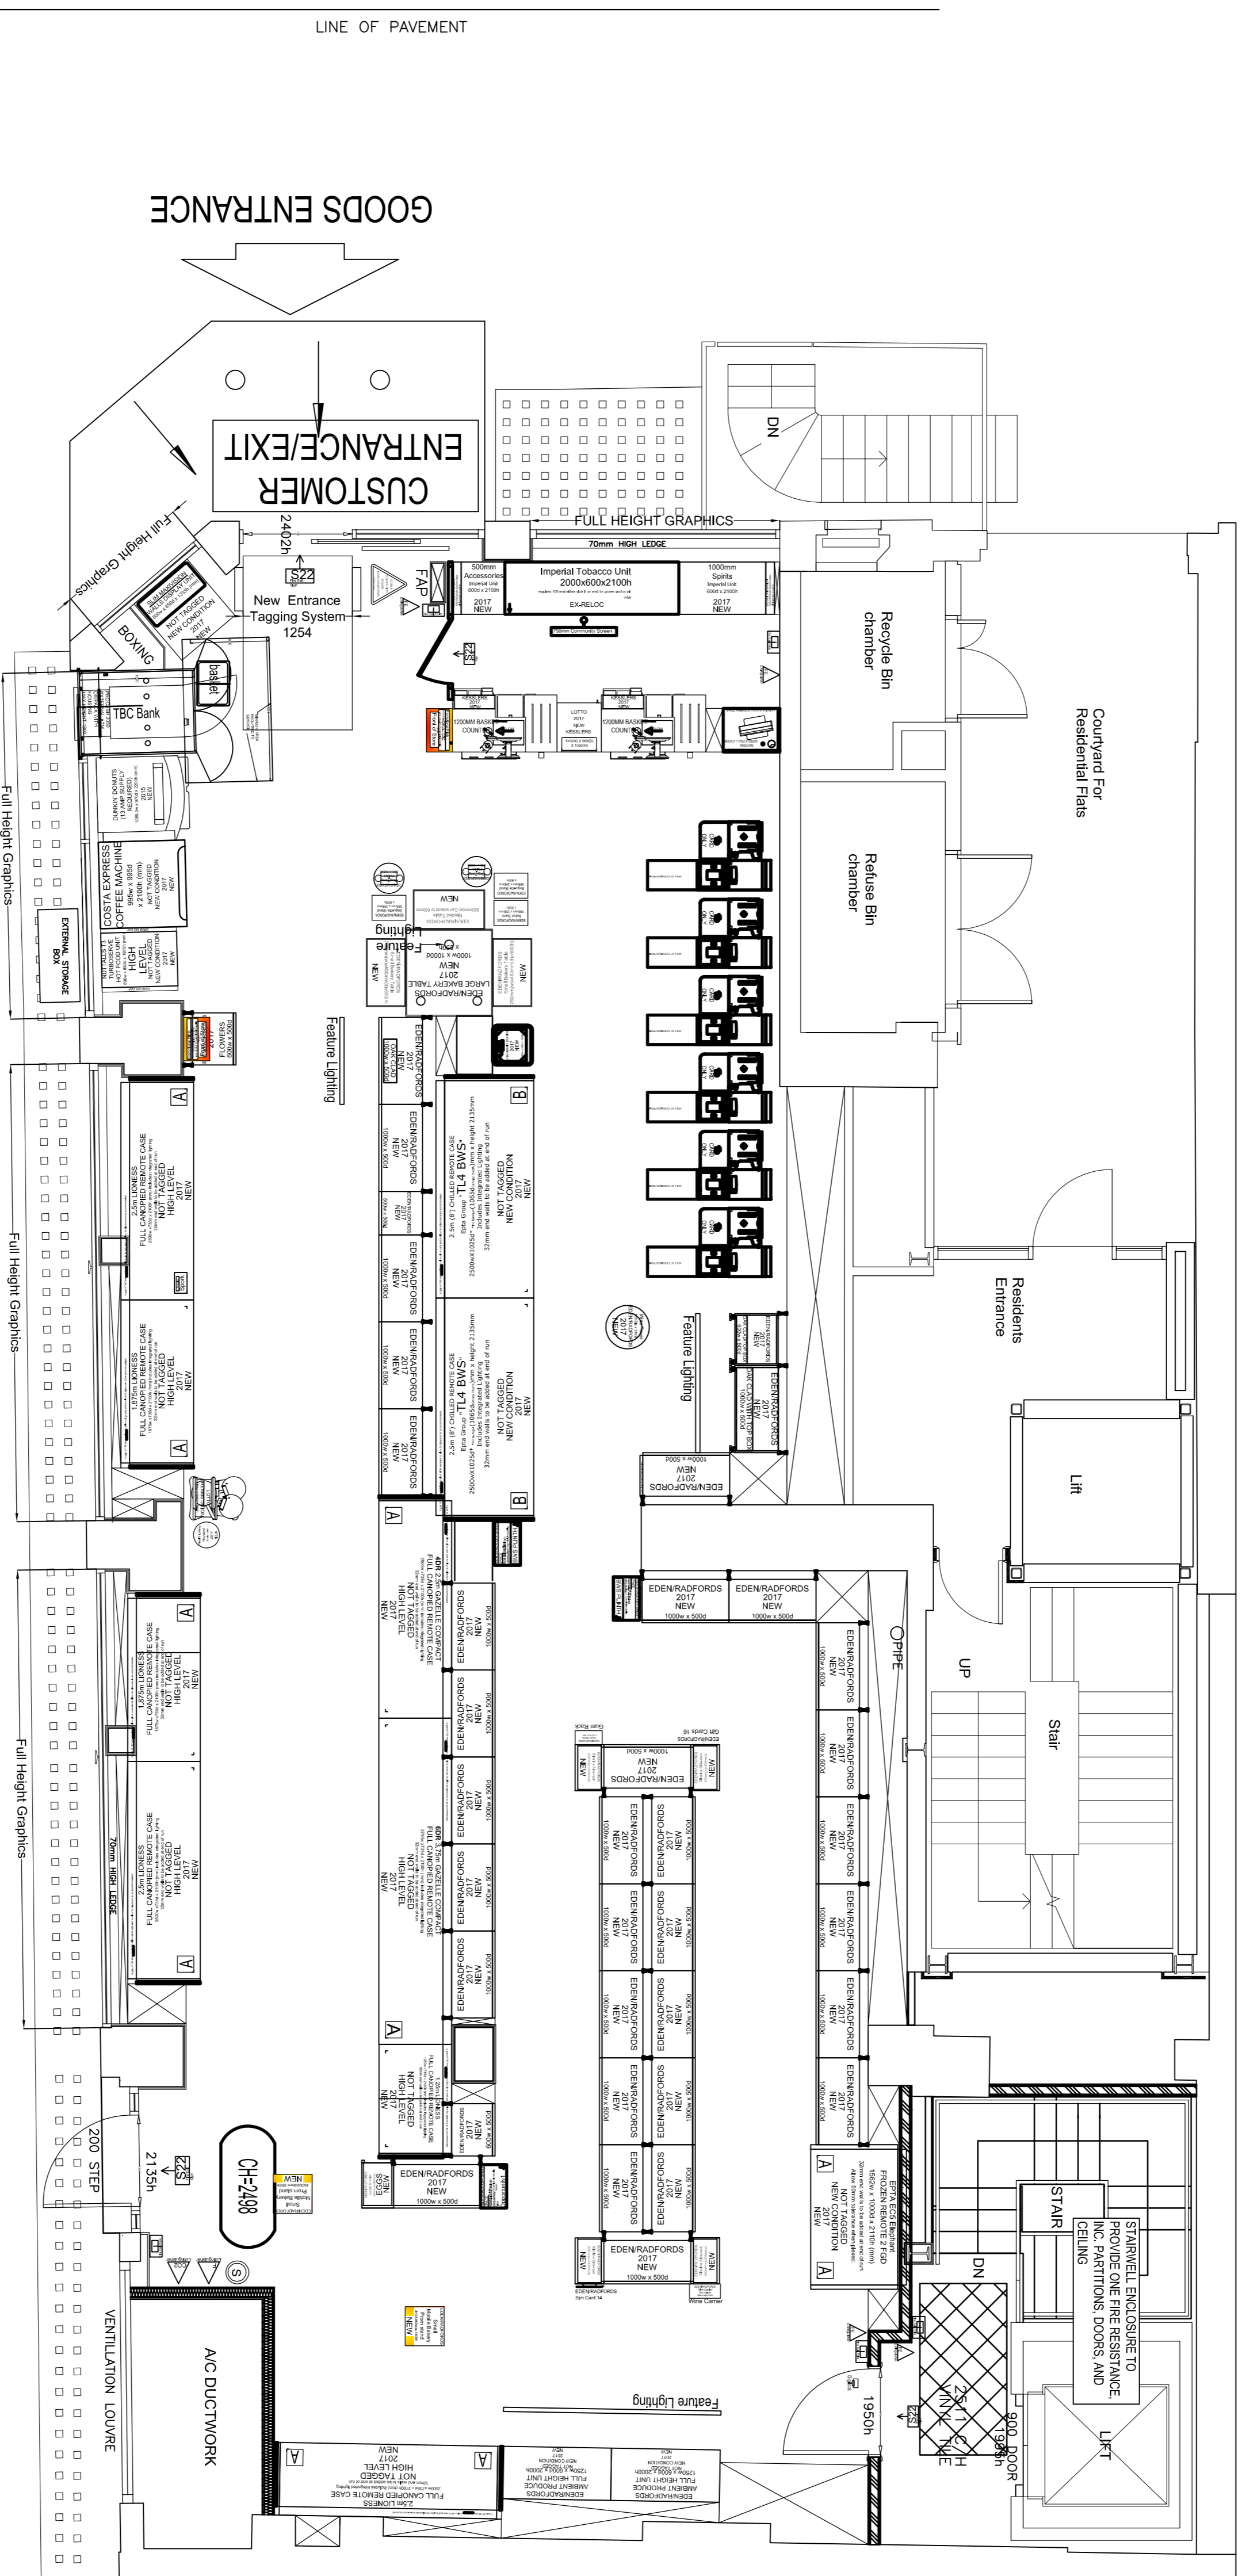


PROPOSED PLAN

STORE STREET

SCALE 1:50

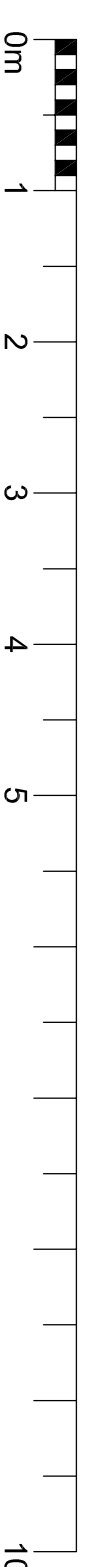

REVISION

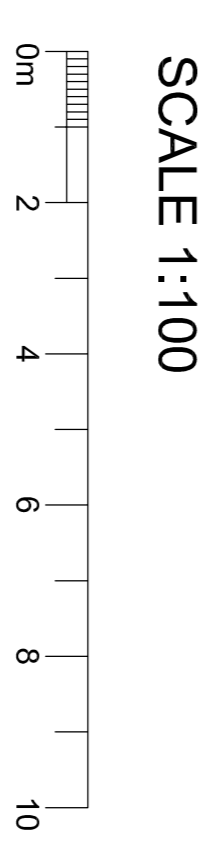

© THE CONTENTS OF THIS DRAWING REMAIN THE SOLE PROPERTY OF WELLSFIELD ASSOCIATES AND MUST NOT BE COPIED OR REPRODUCED WITHOUT PRIOR PERMISSION.
 FULL SURVEY NOT CARRIED OUT. DRAWING PRODUCED USING INFORMATION SUPPLIED BY THE CLIENT

Wellsfield Associates

66, High Road,
 Beckley
 SS5 4TA
 Mob No 07766 221958
 chris@wellsfieldassociates.co.uk

project

CO-OP SUPERMARKET
 CO-OP 19-21
 STORE STREET
 LONDON WC1E 7DB
 PROPOSED PLAN

date AUG 16 drawn C.J.J.

scale 1:50, 1:100 @A1 drg no. 3224.02