





SIGN A - Signage contractor to supply and install new non illuminated single sided folded aluminium fascia, to be powder coated to match RAL 9004 Signal Black with 10mm push through acrylic lettering and logo to match RAL 9003 Signal White, attached to existing structural element as per existing signage.



SIGN B - Signage contractor to supply & install new internally applied 125mm high, individually cut white vinyl text applied to glass panel. Font to be Swiss BdBnOul BT.



SIGN C - Signage contractor to supply and install new externally illuminated, 750 x 750 x 20mm projection sign. Timber panel with lettering and logo vinylated onto panel. Brackets to be constructed from stainless steel. Fixings TBC by nominated signage contractor on site.

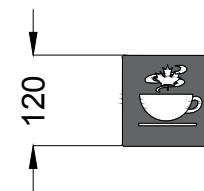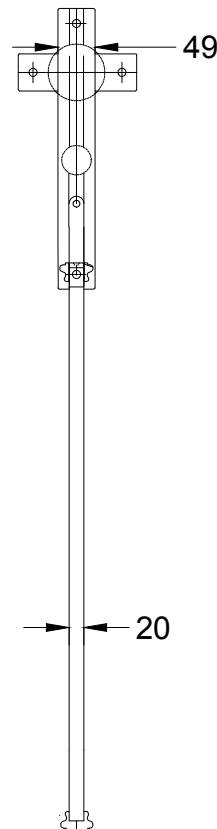

SIGN D - Signage contractor to supply and install internally applied vinyl manifestations directly to glass. Signage contractor to ensure manifestations comply with part M regulations.



SIGN E - Signage contractor to supply & install new internally applied A4 'Second Cup' opening times vinyl.

SCALE BAR: 1:10 @ A3



GENERAL NOTES

1. ALL WORKS WITHIN THIS DOCUMENT TO BE INSTALLED/CARRIED OUT IN COMPLIANCE WITH THE LATEST BUILDING REGULATIONS AND BRITISH STANDARDS.
2. PRINCIPAL CONTRACTOR MUST CHECK AND VERIFY ALL ON SITE DIMENSIONS PRIOR TO MANUFACTURE/INSTALLATION AND MUST REPORT ANY DISCREPANCIES BACK TO RETAIL DESIGN SOLUTIONS. FAILURE TO DO SO WILL BE AT THE PRINCIPAL CONTRACTORS EXPENSE.
3. THIS DRAWING MUST NOT BE SCALED, WORK TO DIMENSIONS ONLY.
4. ANY CONSTRUCTION / MANUFACTURE DRAWINGS IN THIS DOCUMENT ARE INDICATIVE ONLY. IT IS THE RESPONSIBILITY OF THE PRINCIPAL CONTRACTOR TO ENSURE THEY ARE FIT FOR PURPOSE, AND TO MAKE AMENDMENTS WHERE NECESSARY PRIOR TO INSTALLATION.
5. THE CONTENTS OF THIS DOCUMENT ARE THE PROPERTY OF RETAIL DESIGN SOLUTIONS LTD AND MUST NOT BE COPIED OR DISTRIBUTED IN WHOLE OR PART WITHOUT FORMAL CONSENT.

TERMINOLOGY KEY

DATE NOTES

PROJECT SOUTHAMPTON ROW
 ADDRESS UNIT 2 VICTORIA HOUSE 37- 63 SOUTHAMPTON ROW LONDON WC1B 4DA

PROPOSED EXTERNAL SIGNAGE

DRG NO SCALE 1:10 @ A3

DATE 27.06.16 DRAWN BY JY CHECKED BY NC



DRAWN BY



The Mill Store, Foundry Lane, Earls Colne, Essex, CO6 2SB
 Tel. 01787 224878