


Section B

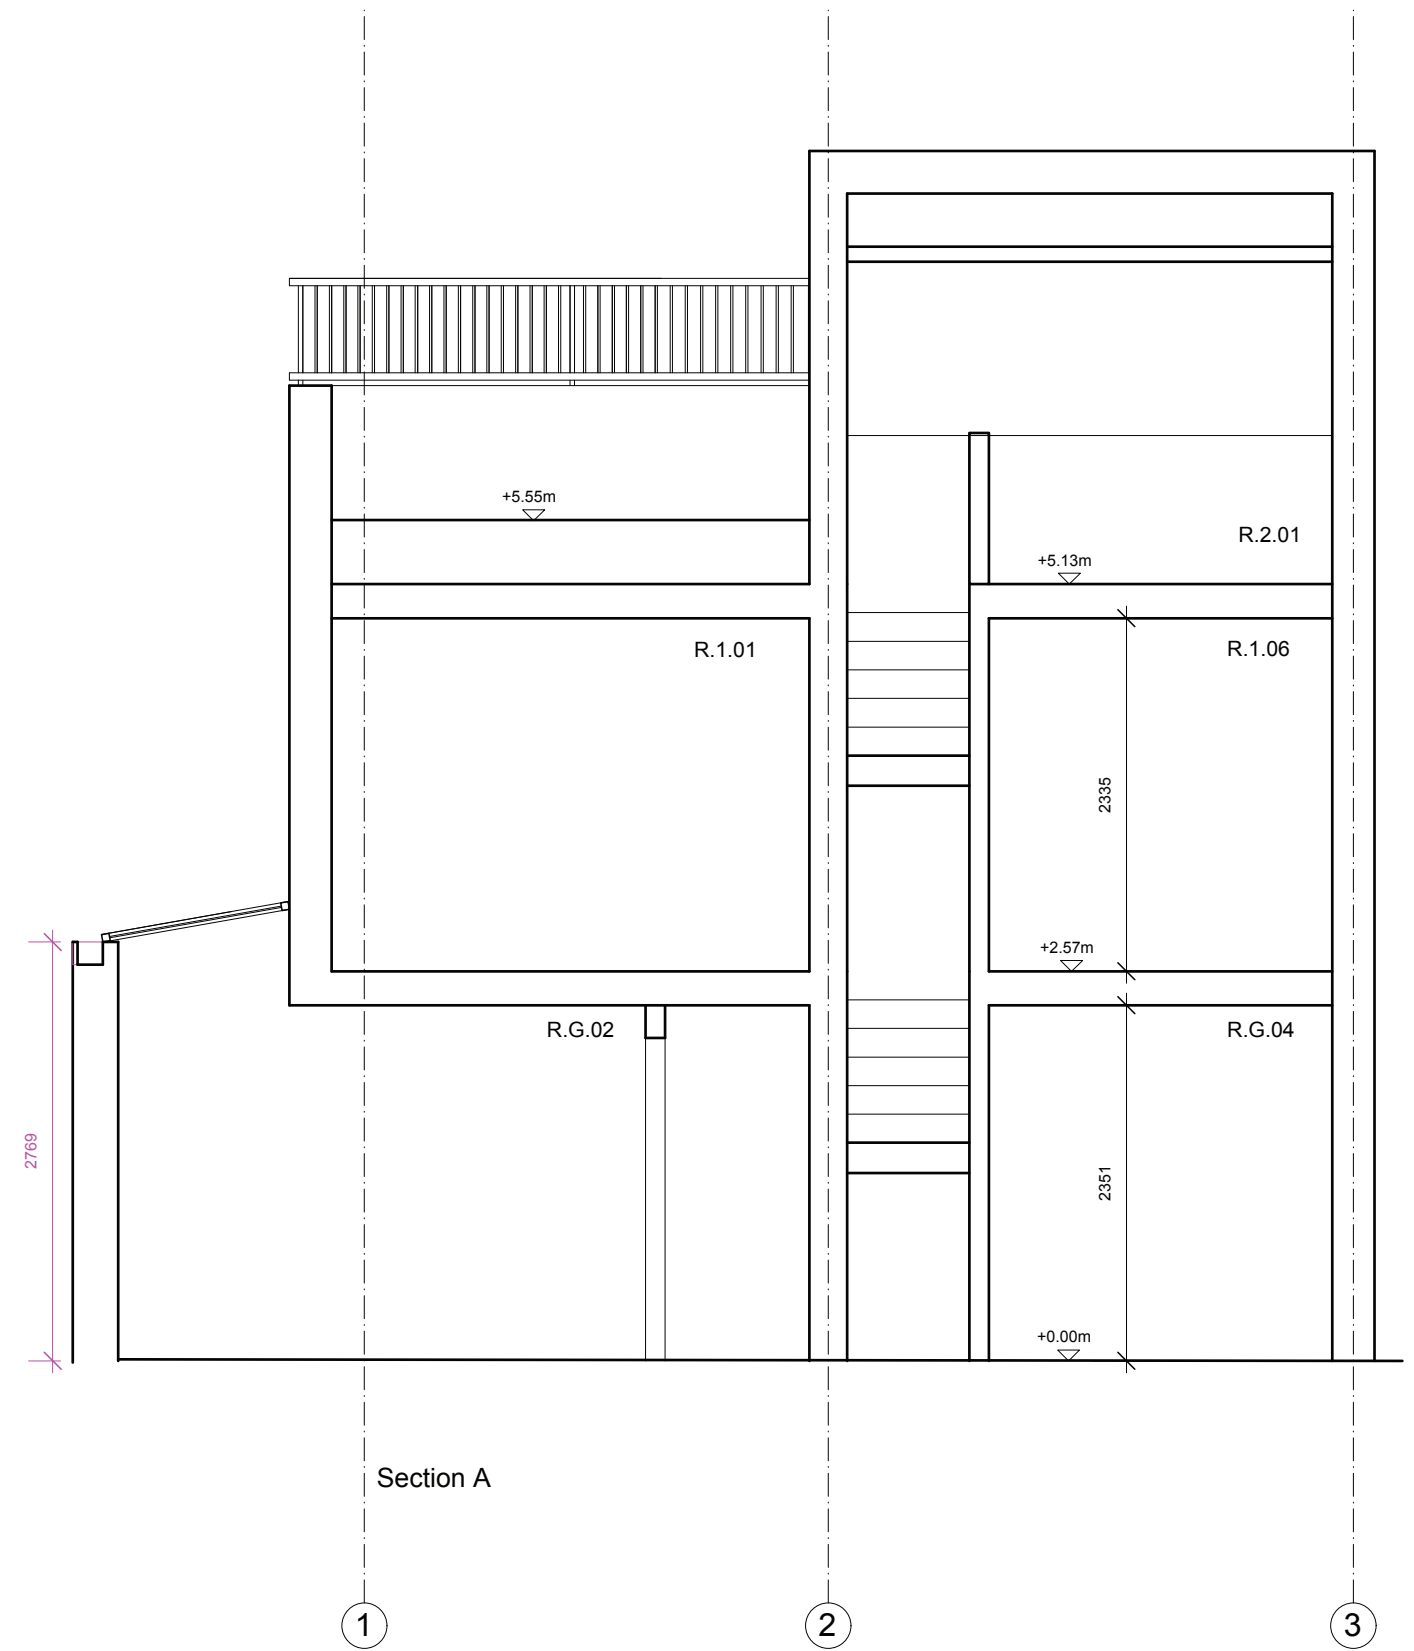

Section A

**MARTINS CAMISULI** Unit1, 2A Oakford Road, London NW5 1AH Tel 020 7267 86 22 WWW.martinscamisuli.co.uk

**JOB TITLE:** Camden Mews  
**DRWG TITLE:** Proposed Sections  
**DRWG NO:** MC/149(02)\_05  
**SCALE:** 1.50  
**DATE:** July 2016

DESIGN DRAWING FOR INFORMATION ONLY, AND IS NOT TO BE CONSTRUCTED FROM.  
 ALL DIMENSIONS TO BE CHECKED ON SITE. THIS DRAWING IS COPYRIGHT