


All dimensions are to be checked on site.
This drawing shall not be scaled to ascertain
dimensions.

Note:
All information read
in-conjunction with the
Existing photographic
information.

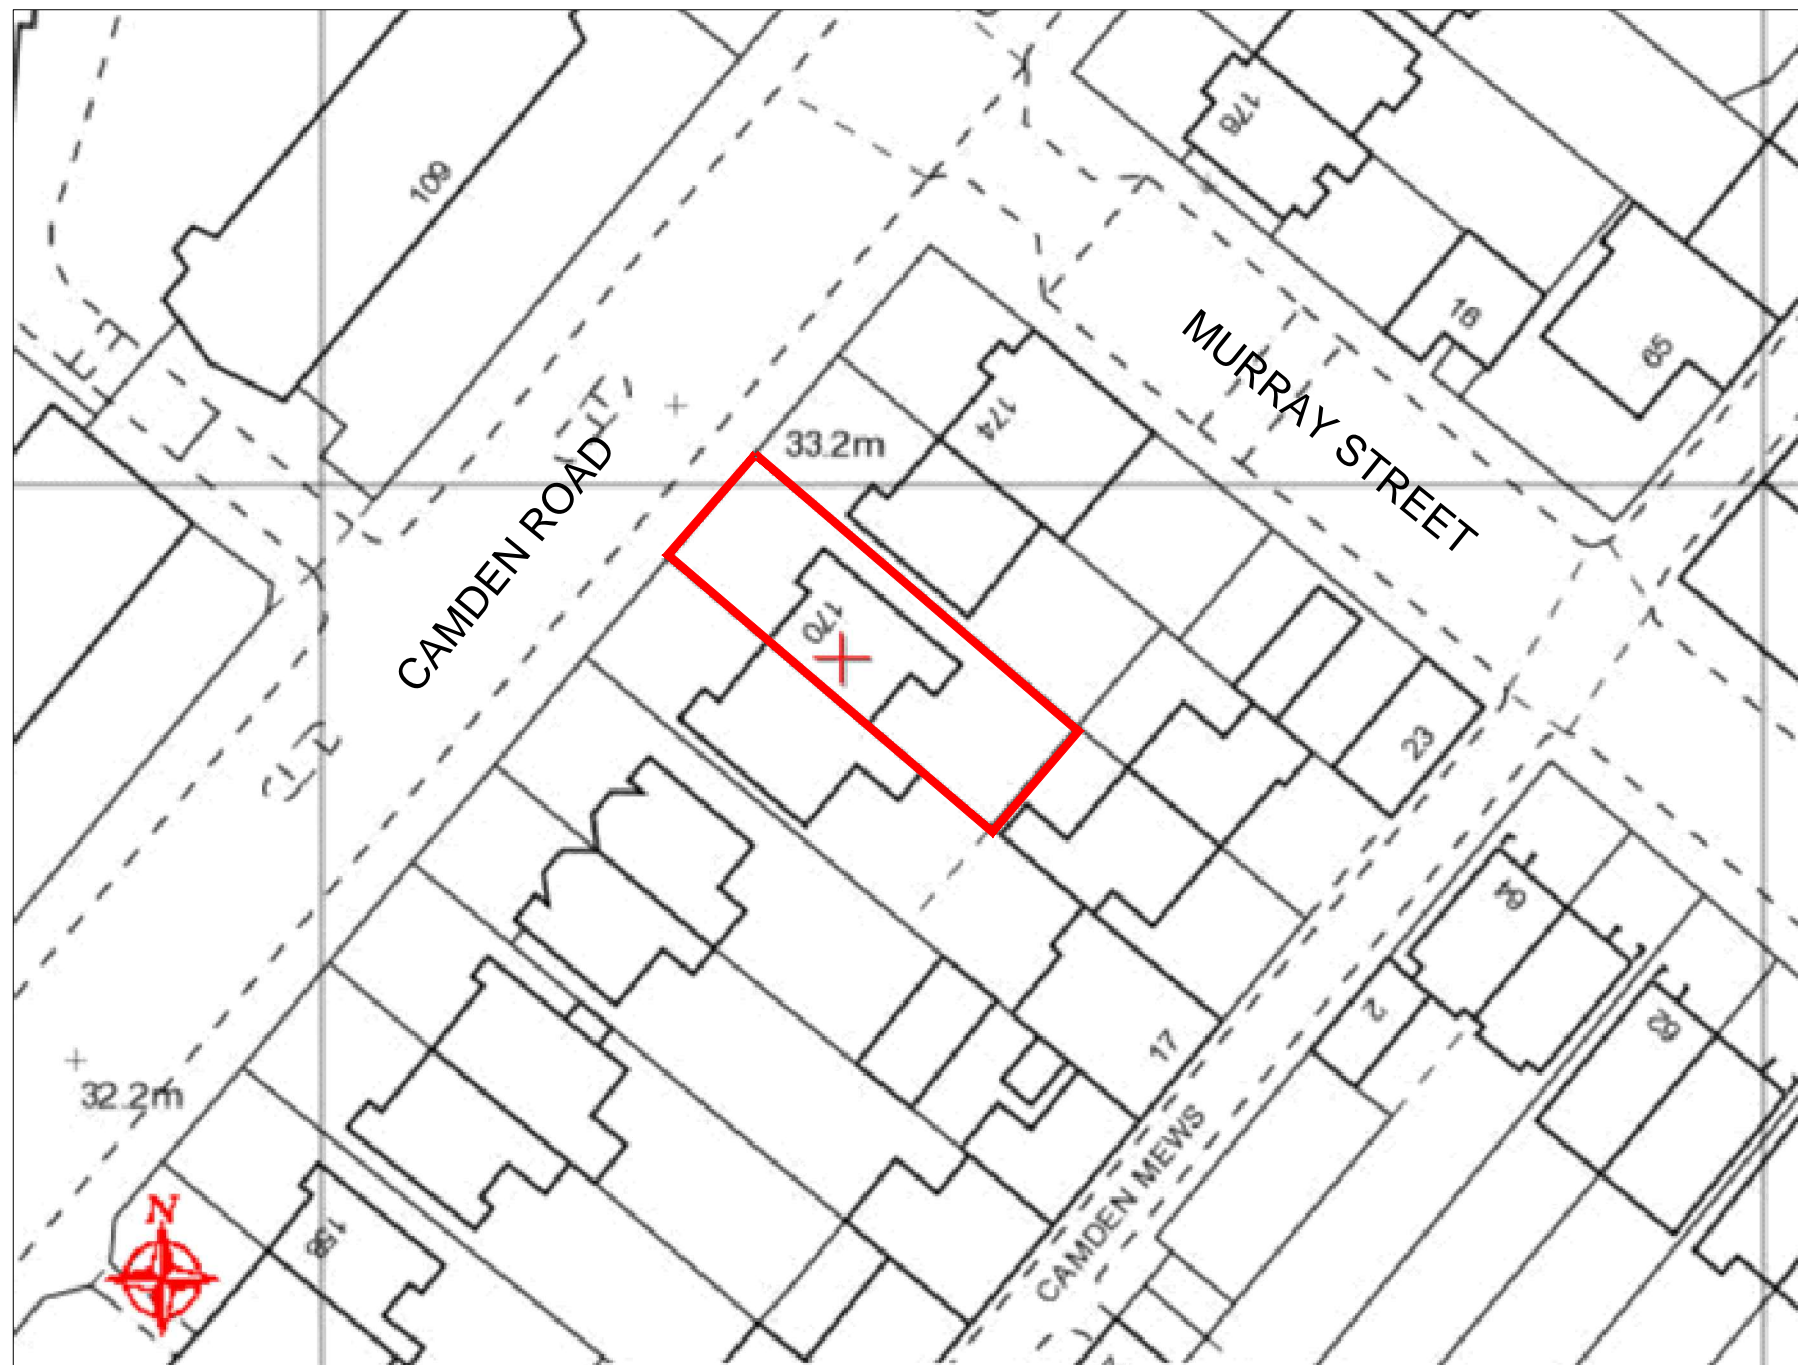

OS Map 1:500



OS Map 1:1250

Issued For: INFORMATION PURPOSES ONLY

Client
REF: SC27733
Sanctuary Housing

Project
Proposed replacement of windows and doors.
170 Camden Road, London NW1 9HJ.

Scheme - Drawing Title
OS Map

05
Drawing No. Revision Date 29.8.16

Scale Various @A3
sovereign group
limited

Commercial Fabricators
of PVCu
Windows & Doors

Head Office: Vale St, Nelson, Lancs. BB9 6TA
T: 01282 838111
F: 01282 445403
E: info@sovereigngroup.co.uk
W: WWW.SOVEREIGNGROUP.CO.UK
WWW.SOVEREIGNCOMMERCIAL.CO.UK