
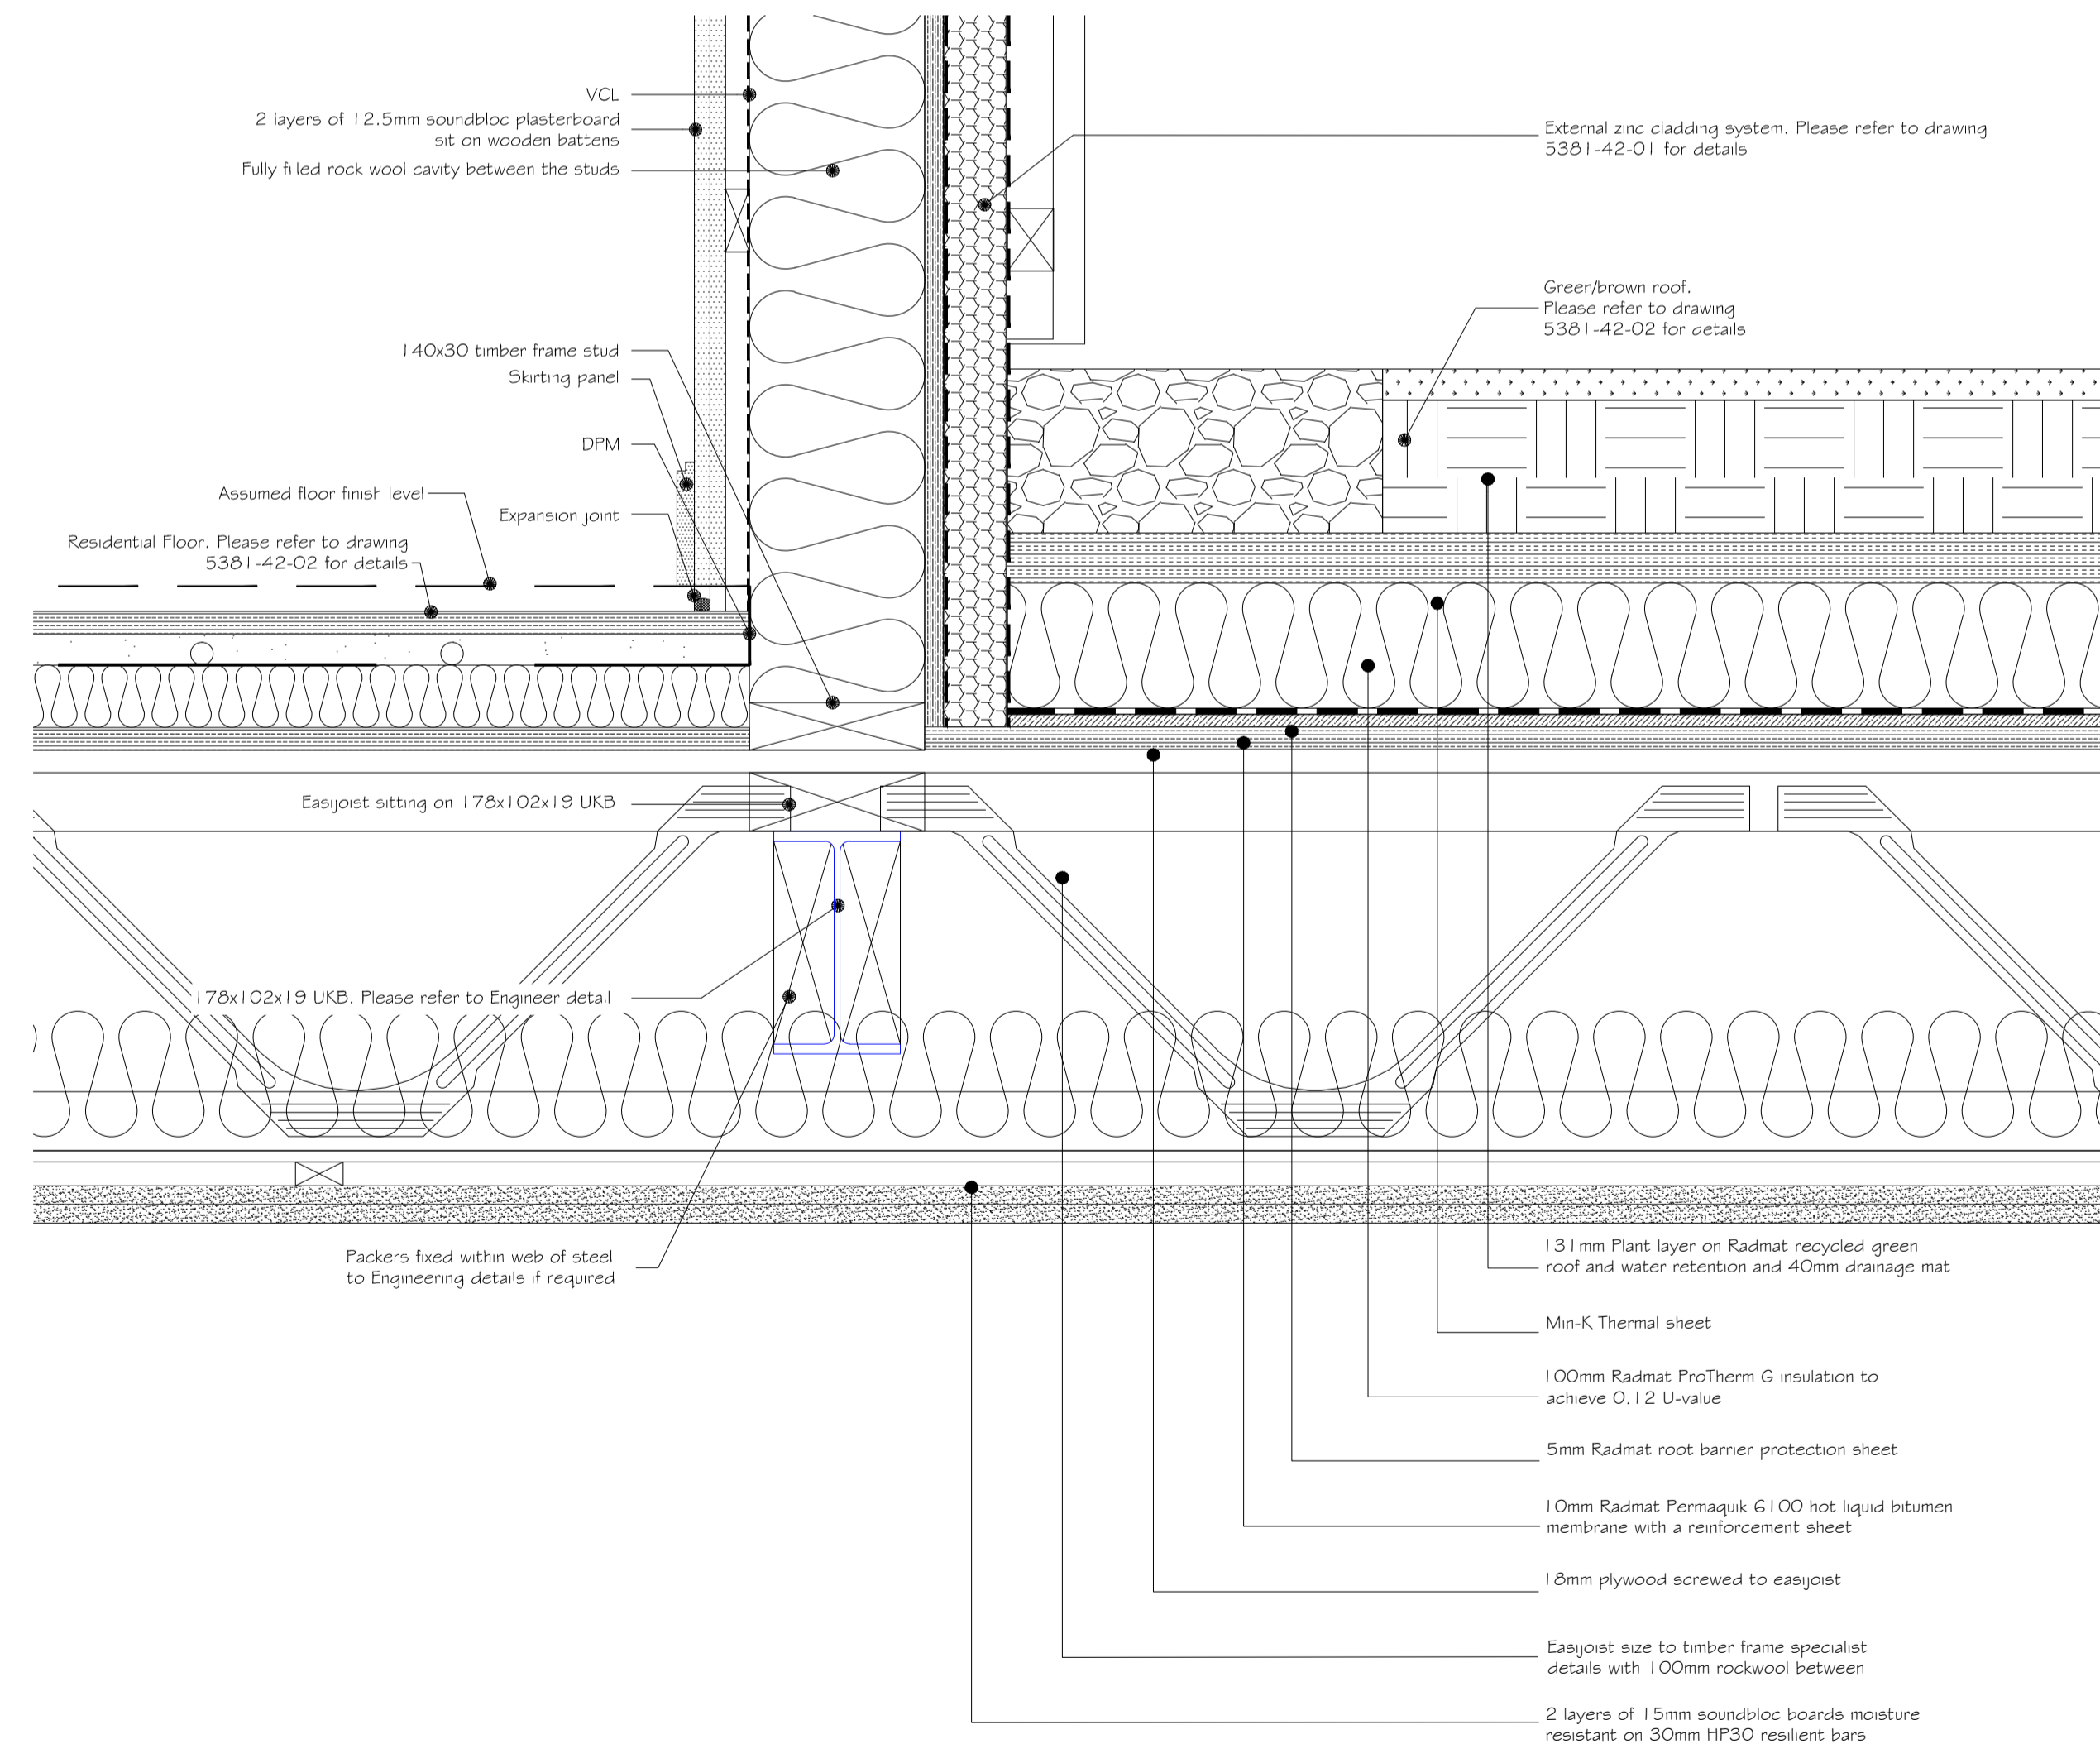


01 Typical green/brown roof  
Scale 1:10@A1; 1:20@A3

02 Typical green/brown roof with Fall Arrest System  
Scale 1:10@A1; 1:20@A3

03 External wall detail - roof floor junction to zinc cladding system  
Scale 1:5@A1; 1:10@A3

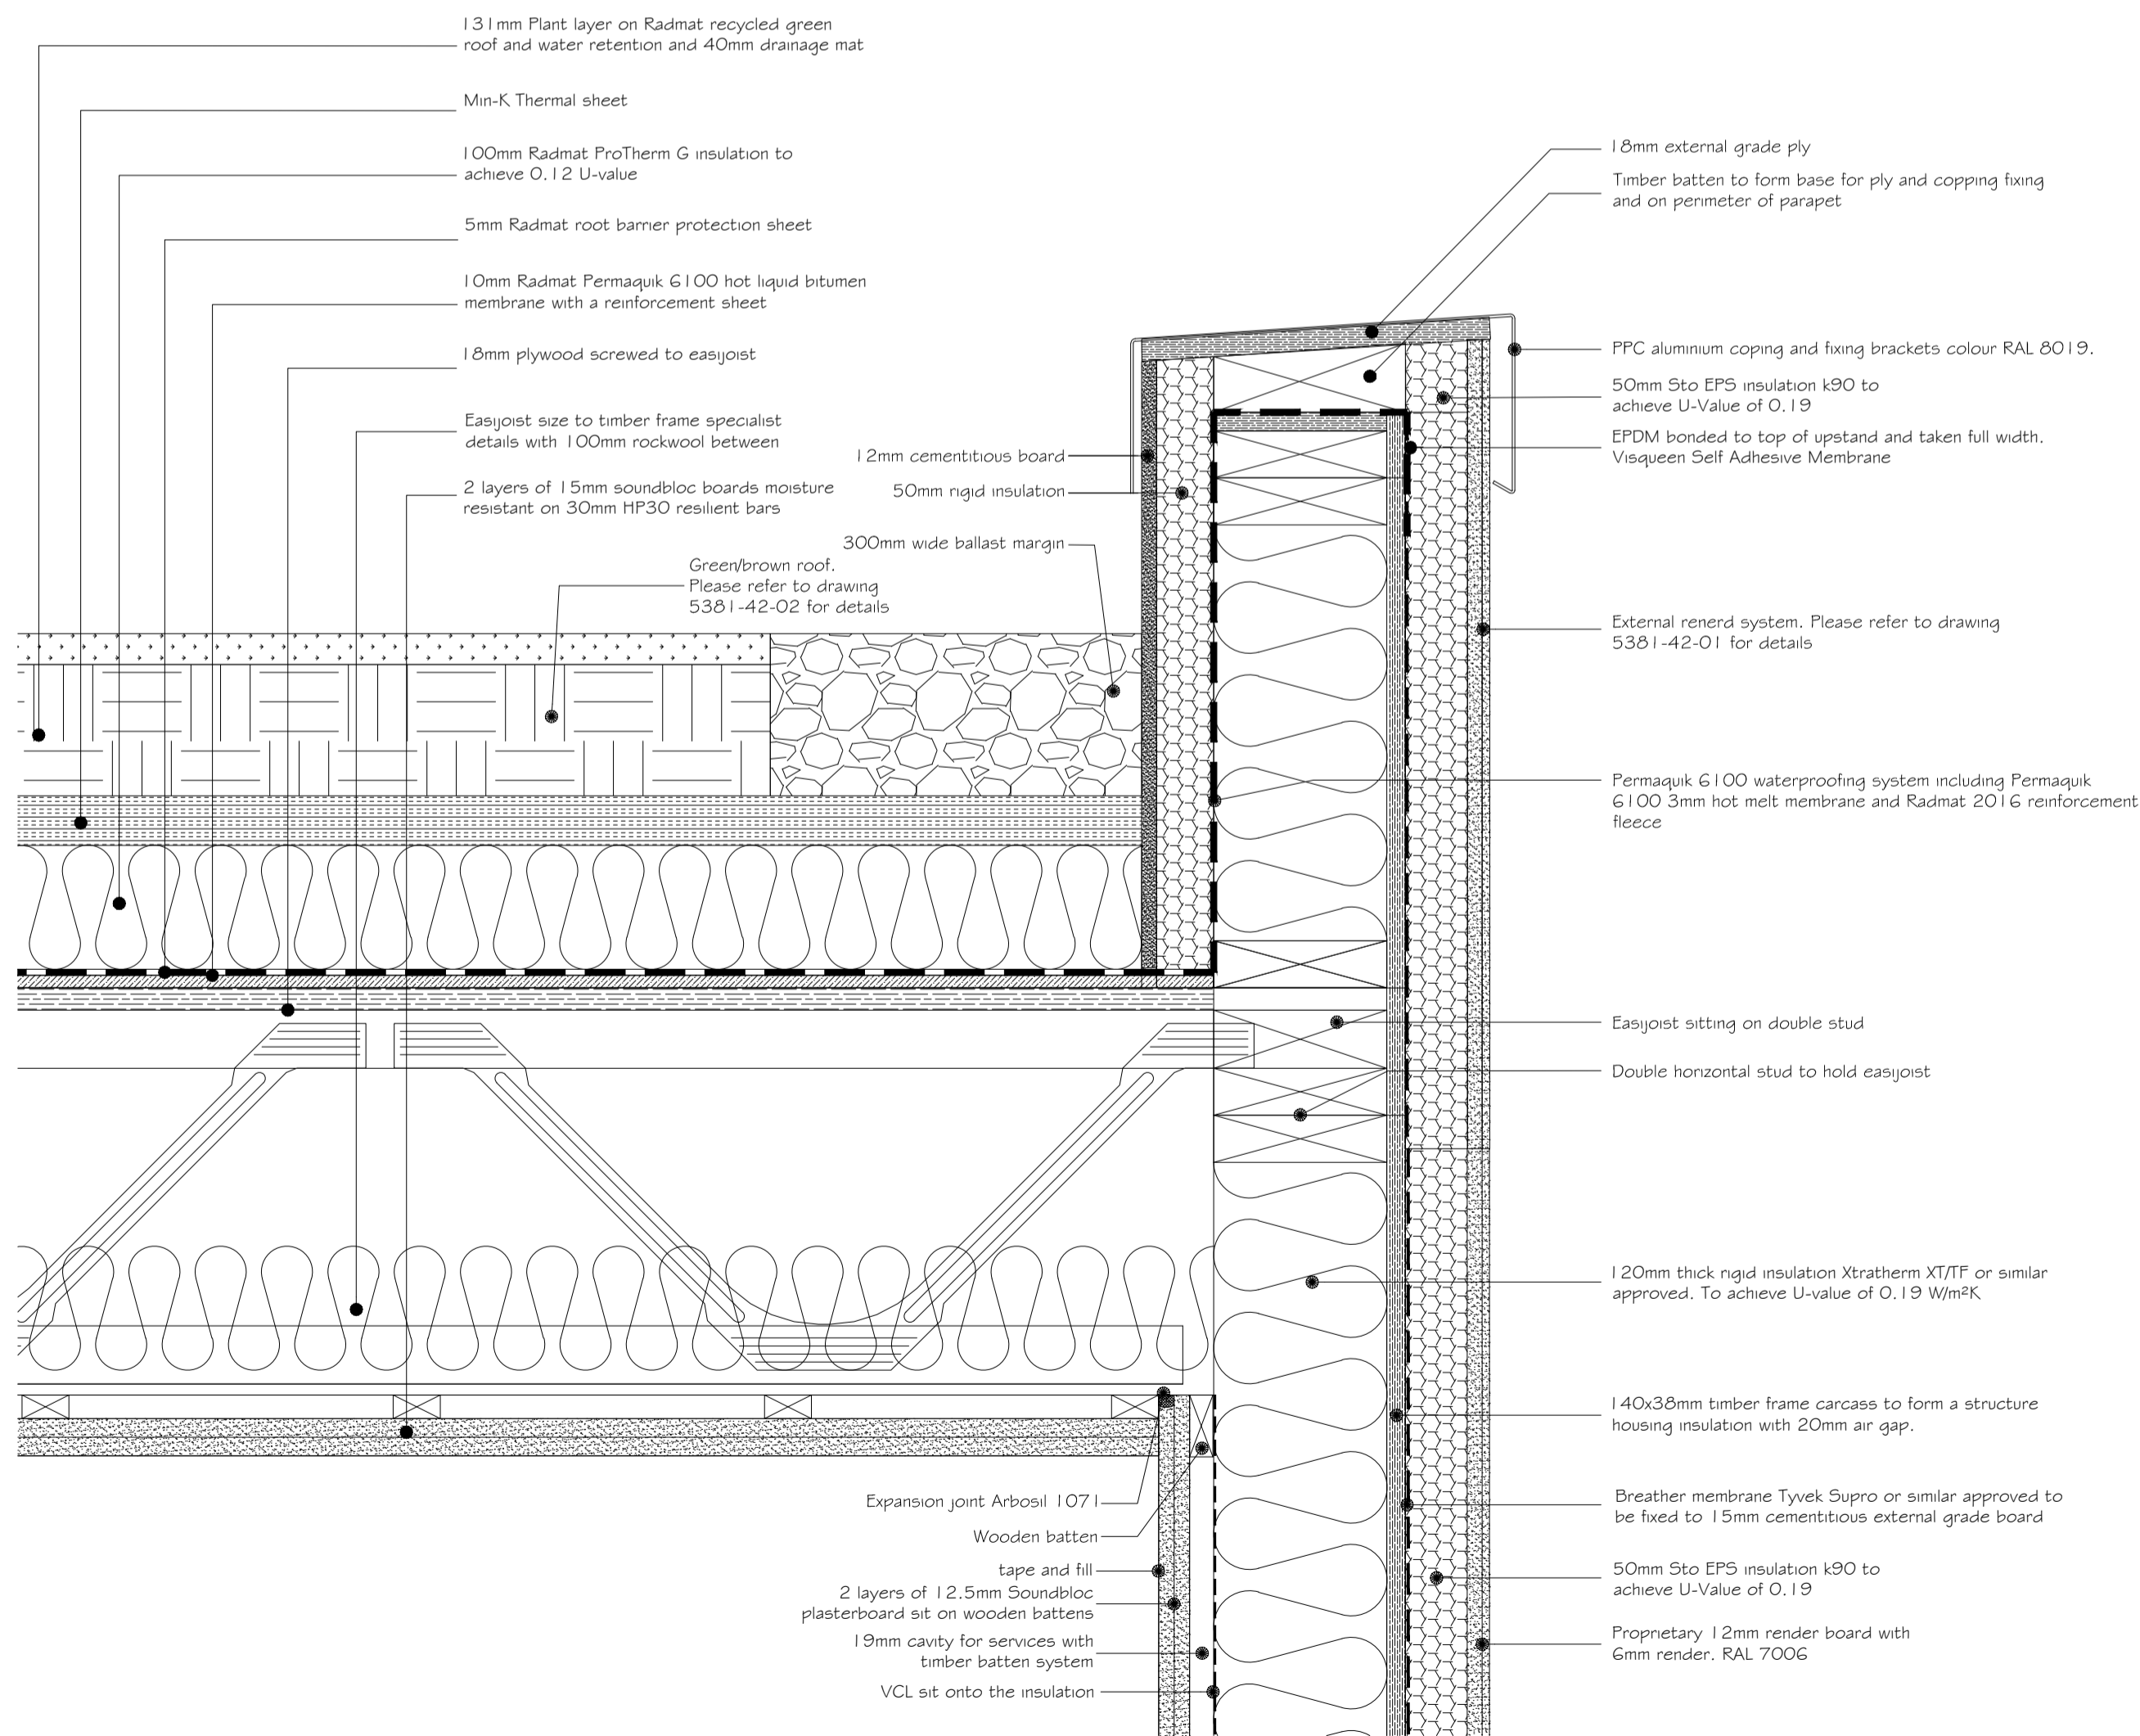

04 External wall detail - roof floor junction to render system  
Scale 1:5@A1; 1:10@A3

05 External wall detail - residential floor junction to green/brown roof  
Scale 1:5@A1; 1:10@A3

Revisions

**MGM**  
CHARTERED ARCHITECTS

10 COLDBATH SQ LONDON EC1R 5HL  
020 7713 8100 020 7837 0800

Project 59-61, LEIGHTON ROAD LONDON NW5 2QH

Title ROOF DETAILS

Scale	AS SHOWN	Drawn by	VP
Date	August 2016	Checked	VP
Drawing Number	5381/P/07	Revision	-

DO NOT SCALE FROM THIS DRAWING. ALL DIMENSIONS ARE TO BE CHECKED AND VERIFIED ON SITE AND ALL DISCREPANCIES REPORTED TO MGM ASSOCIATES PRIOR TO ANY CONSTRUCTION WORK TAKING PLACE.  
THIS DRAWING IS THE PROPERTY AND COPYRIGHT OF MGM ASSOCIATES AND CAN NOT BE REPRODUCED WITHOUT PERMISSION.