



01 Proposed Plan
First Floor

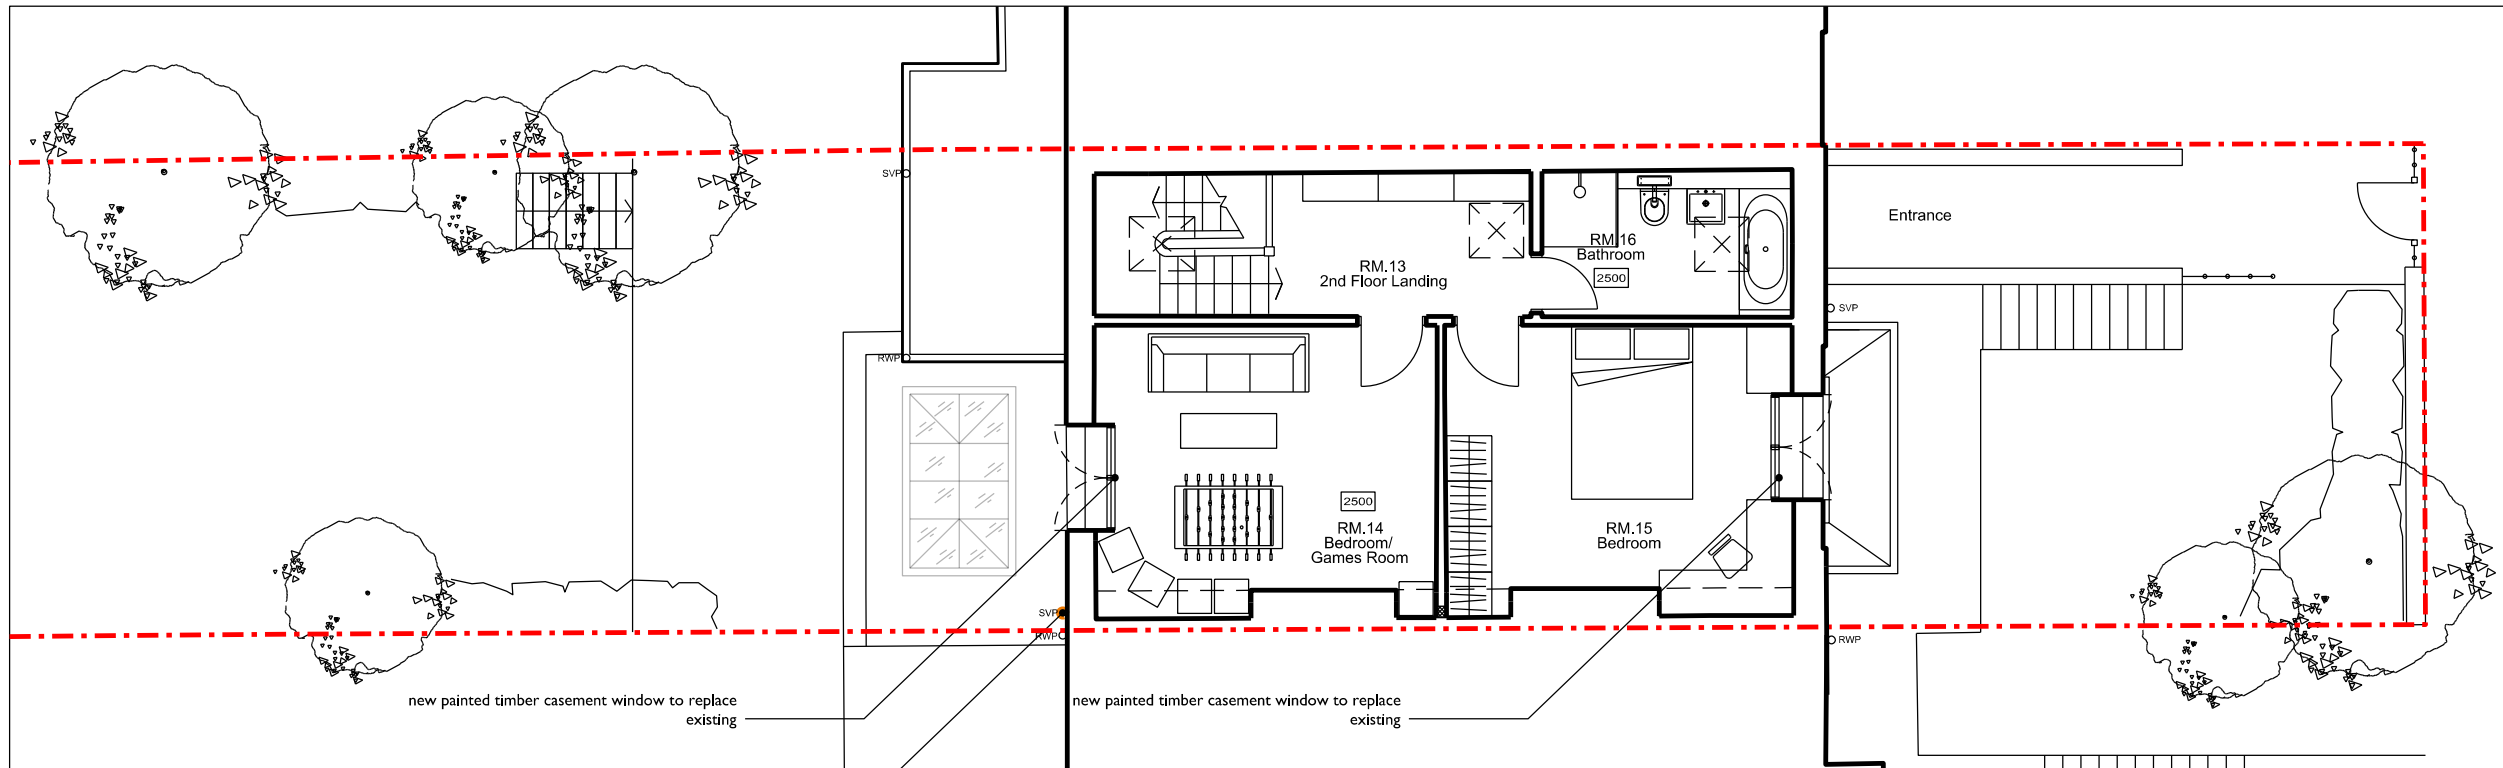


02 Proposed Plan
Second Floor

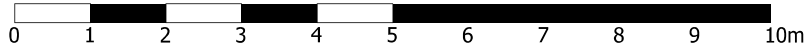

- General Notes:
1. Do not scale drawings.
 2. All dimensions are in millimeters unless noted otherwise.
 3. All dimensions shall be verified on site before proceeding with the work.

Rev	Date	
•	26/06/2016	Issued for approval
P1	25/08/2016	Issued for planning approval
P2	01/09/2016	Revised proposal & Issued for planning approval

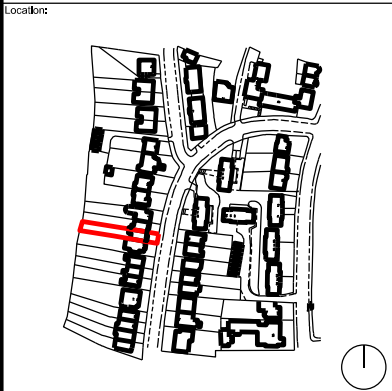

PEAR

Paley, Edwards & Regnart Studio Ltd.
Unit 9, 38-50 Pritchard's Road
London E2 9AP
www.pearstudio.co.uk

© PEAR Studio
+44 07590 205 789
info@pearstudio.co.uk

Client:
David Tuch
Address:
29 Dartmouth Park Avenue, London, NW5 1JL

Project:
DARTMOUTH PARK AVENUE
DWG Title:
Proposed First and Second Plan

Drawn:	Checked:	Scale @A3:	Scale @A1:	Status:
JP	RE	1:100	1:50	PLANNING

Project:	Stage	Cl SIB	type	dwg no.	Rev:
DPA	2	-	[00]	- 1	05 P2