



01 Existing Plan  
Lower Ground

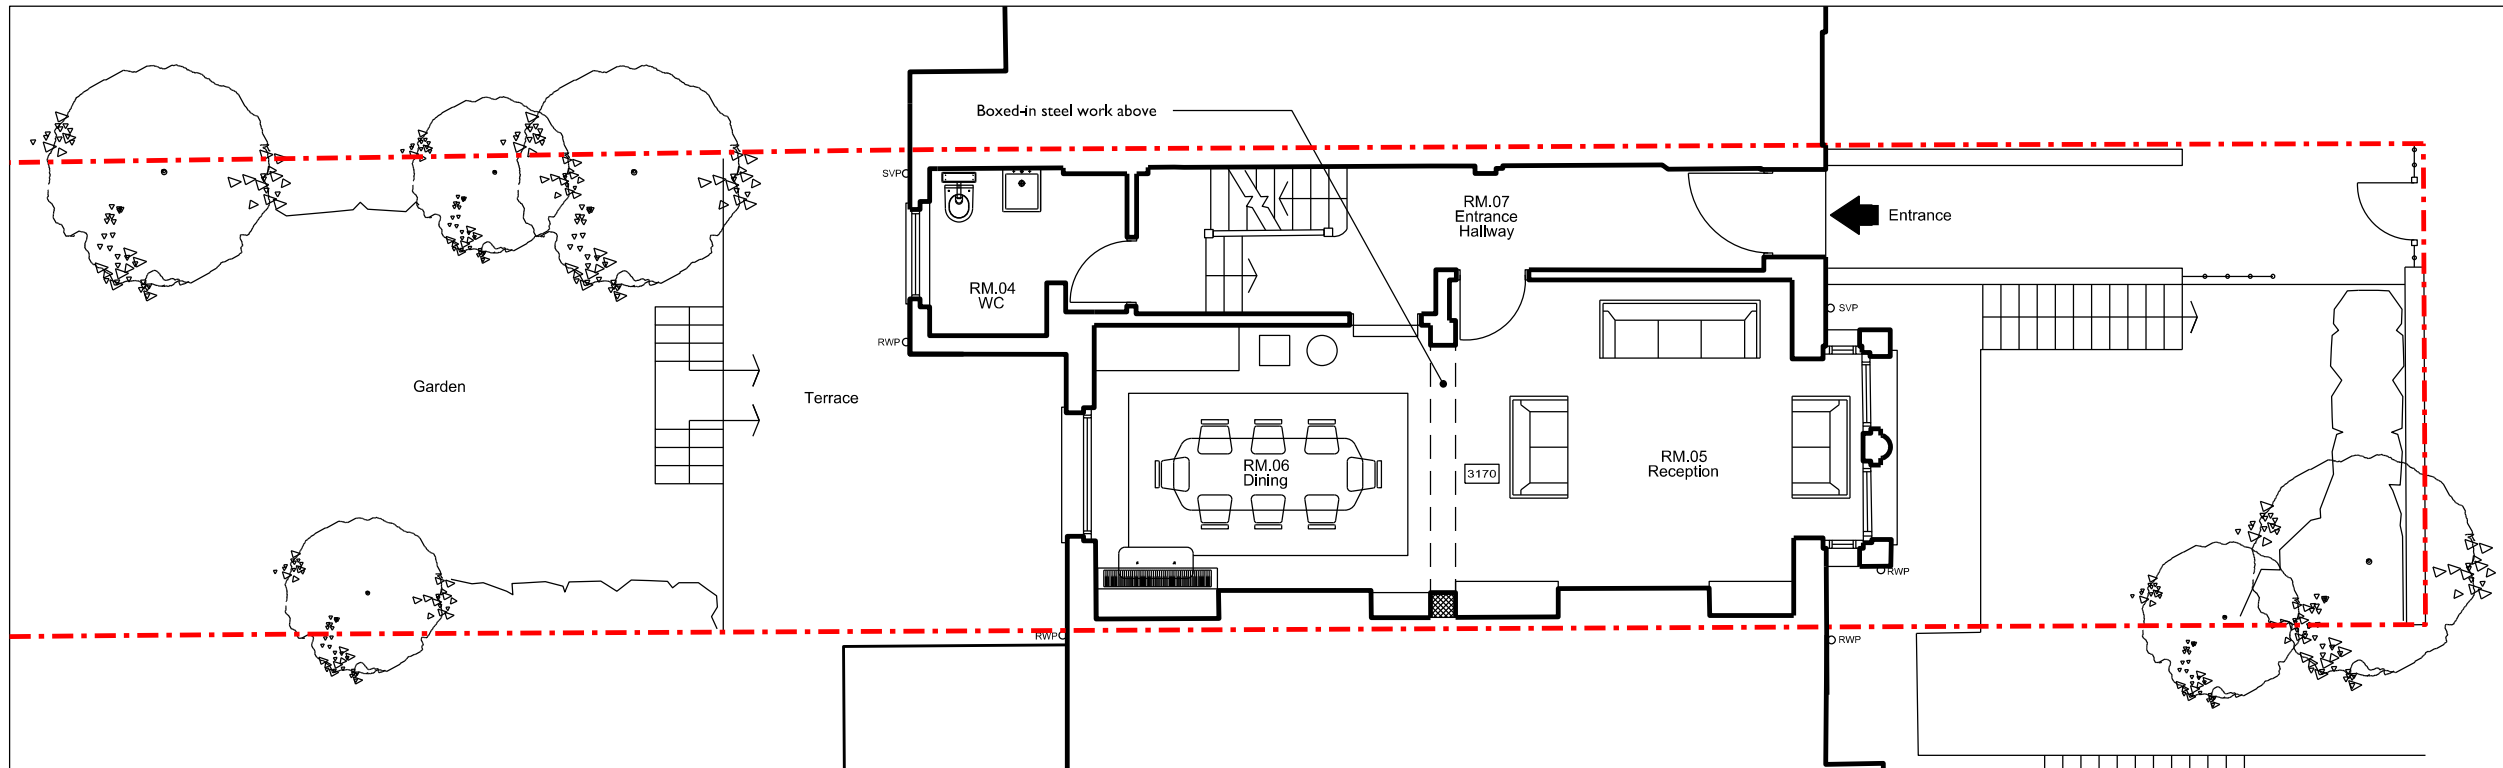


02 Existing Plan  
Ground Floor

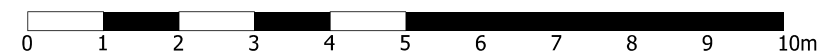

General Notes:  
1. Do not scale drawings.  
2. All dimensions are in millimeters unless noted otherwise.  
3. All dimensions shall be verified on site before proceeding with the work.

Rev	Date	
•	26/06/2016	Issued for approval
P1	25/08/2016	Issued for planning approval
P2	01/09/2016	Revised proposal & Issued for planning approval

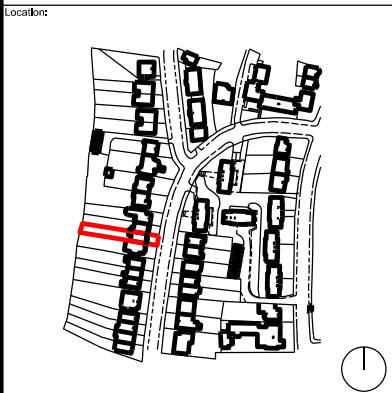

**PEAR**

Paley, Edwards & Regnart Studio Ltd.  
Unit 9, 38-50 Pritchard's Road  
London E2 9AP  
www.pearstudio.co.uk

© PEAR Studio  
+44 07590 205 789  
info@pearstudio.co.uk

Client:		David Tuch	
Address:		29 Dartmouth Park Avenue, London, NW5 1JL	
Project:		DARTMOUTH PARK AVENUE	
DWG Title:		Existing Lower Ground Plan/ Existing Ground Plan	
Drawn:	Checked:	Scale @A3:	Scale @A1:
JP	RE	1:100	1:50
Project:		Stage:	CI SIB
DPA		2 - [00] - 1	01
		type	dwg no.
		P2	Rev: