



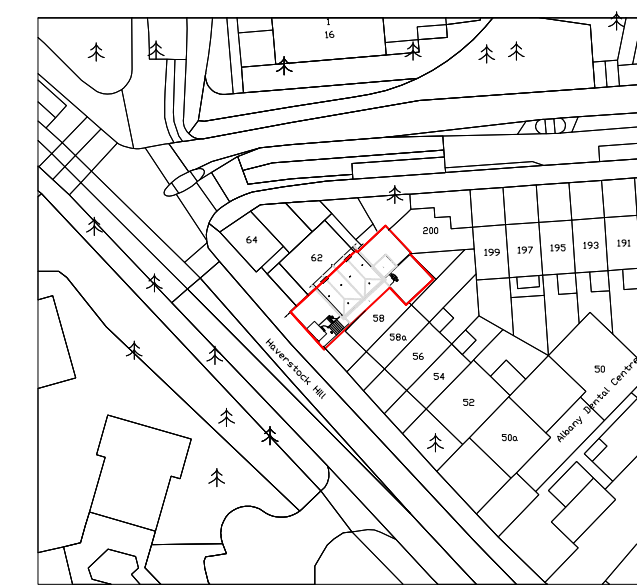

Existing Location Plan 1:1250

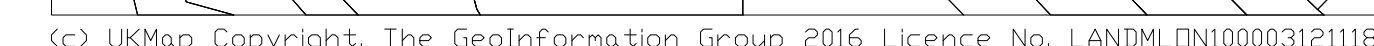

Existing Block Plan 1:500

Revision	Description	Date



13 Evelyn Road, Cockfosters, Hertfordshire EN4 9JT
e-mail: martin@tcpltd.net

Project

60 Haverstock Hill,
London
NW3 2BH

Client _____
PME Ltd.

Existing Plans & Elevations

Drawing No. 2016-1099

Scale 1:100 Drawn By: M.P.M

Checked Y Date 11 Jul 2016

IMPORTANT NOTICE

© Copyright. Drawing to be used in conjunction with specification and structural engineers notes. All dimensions to be checked on site prior to commencement of work, differences between drawings, and between drawings and specification or structural engineers details to be referred immediately to Town and County Planning Ltd. Work should only be undertaken from local authority approved drawings. Commencement of any work on site prior to gaining the necessary planning and/or building control approval is entirely at the client's own risk.

We strongly recommend you agree the boundary lines of the property before any work commences on site it is the responsibility of the client to ensure the property owner to be in agreement with the definition of these lines.