

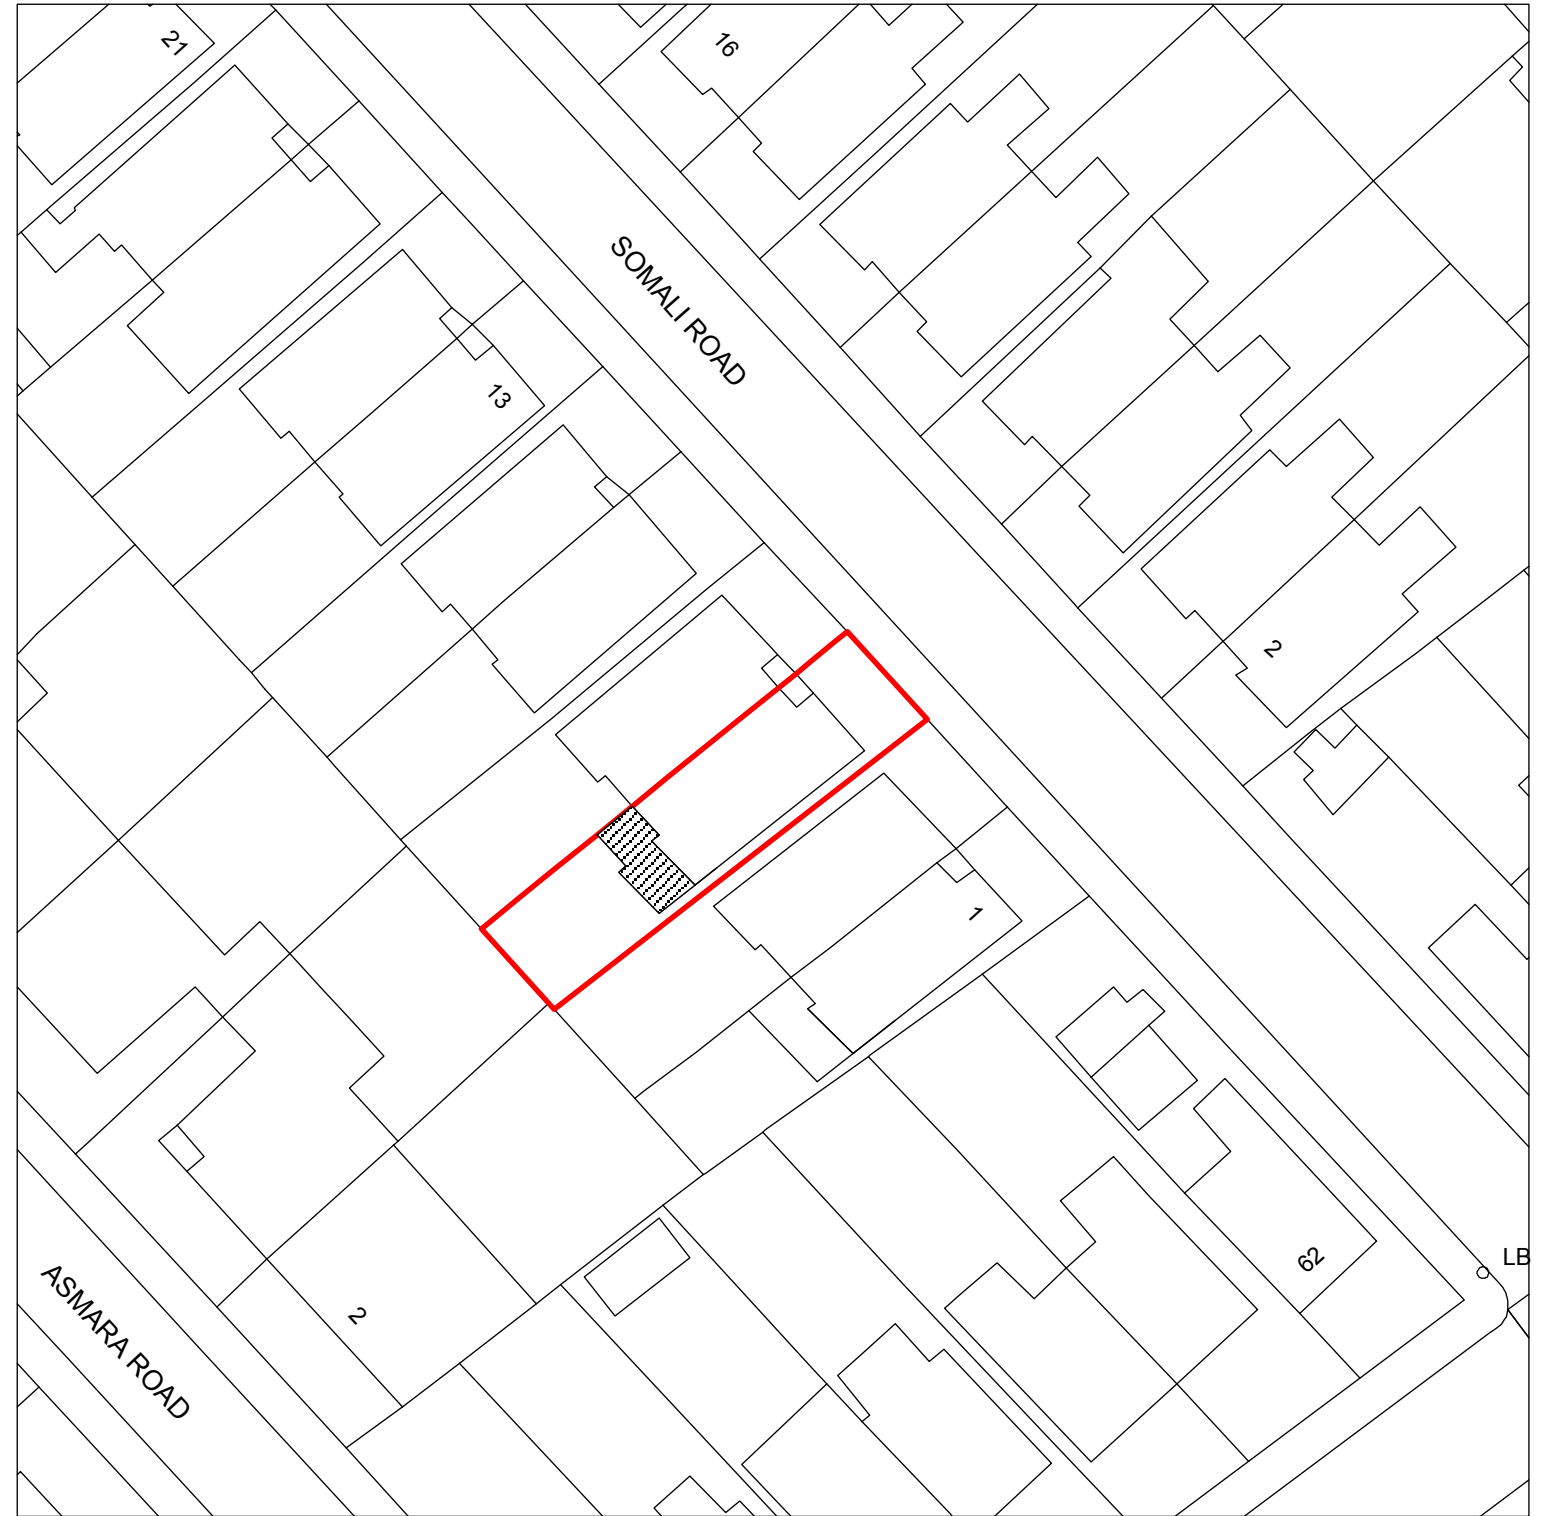


EXISTING BLOCK PLAN SCALE 1:500

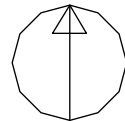

PROPOSED BLOCK PLAN SCALE 1:500

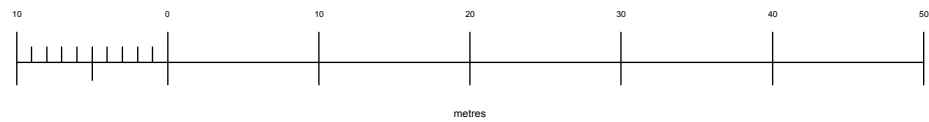