



A sweeping garden path allows for a secluded rear patio area



Tall grasses and wildflowers create meadow-like lawn area






Dense, tall planting creates an informal garden oasis and elicits a sense of privacy



Stone paving for patios and paths is durable and ties in with the building aesthetic



Simple black trough planters compliment cast iron railings in front garden and provide a more formal front garden

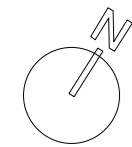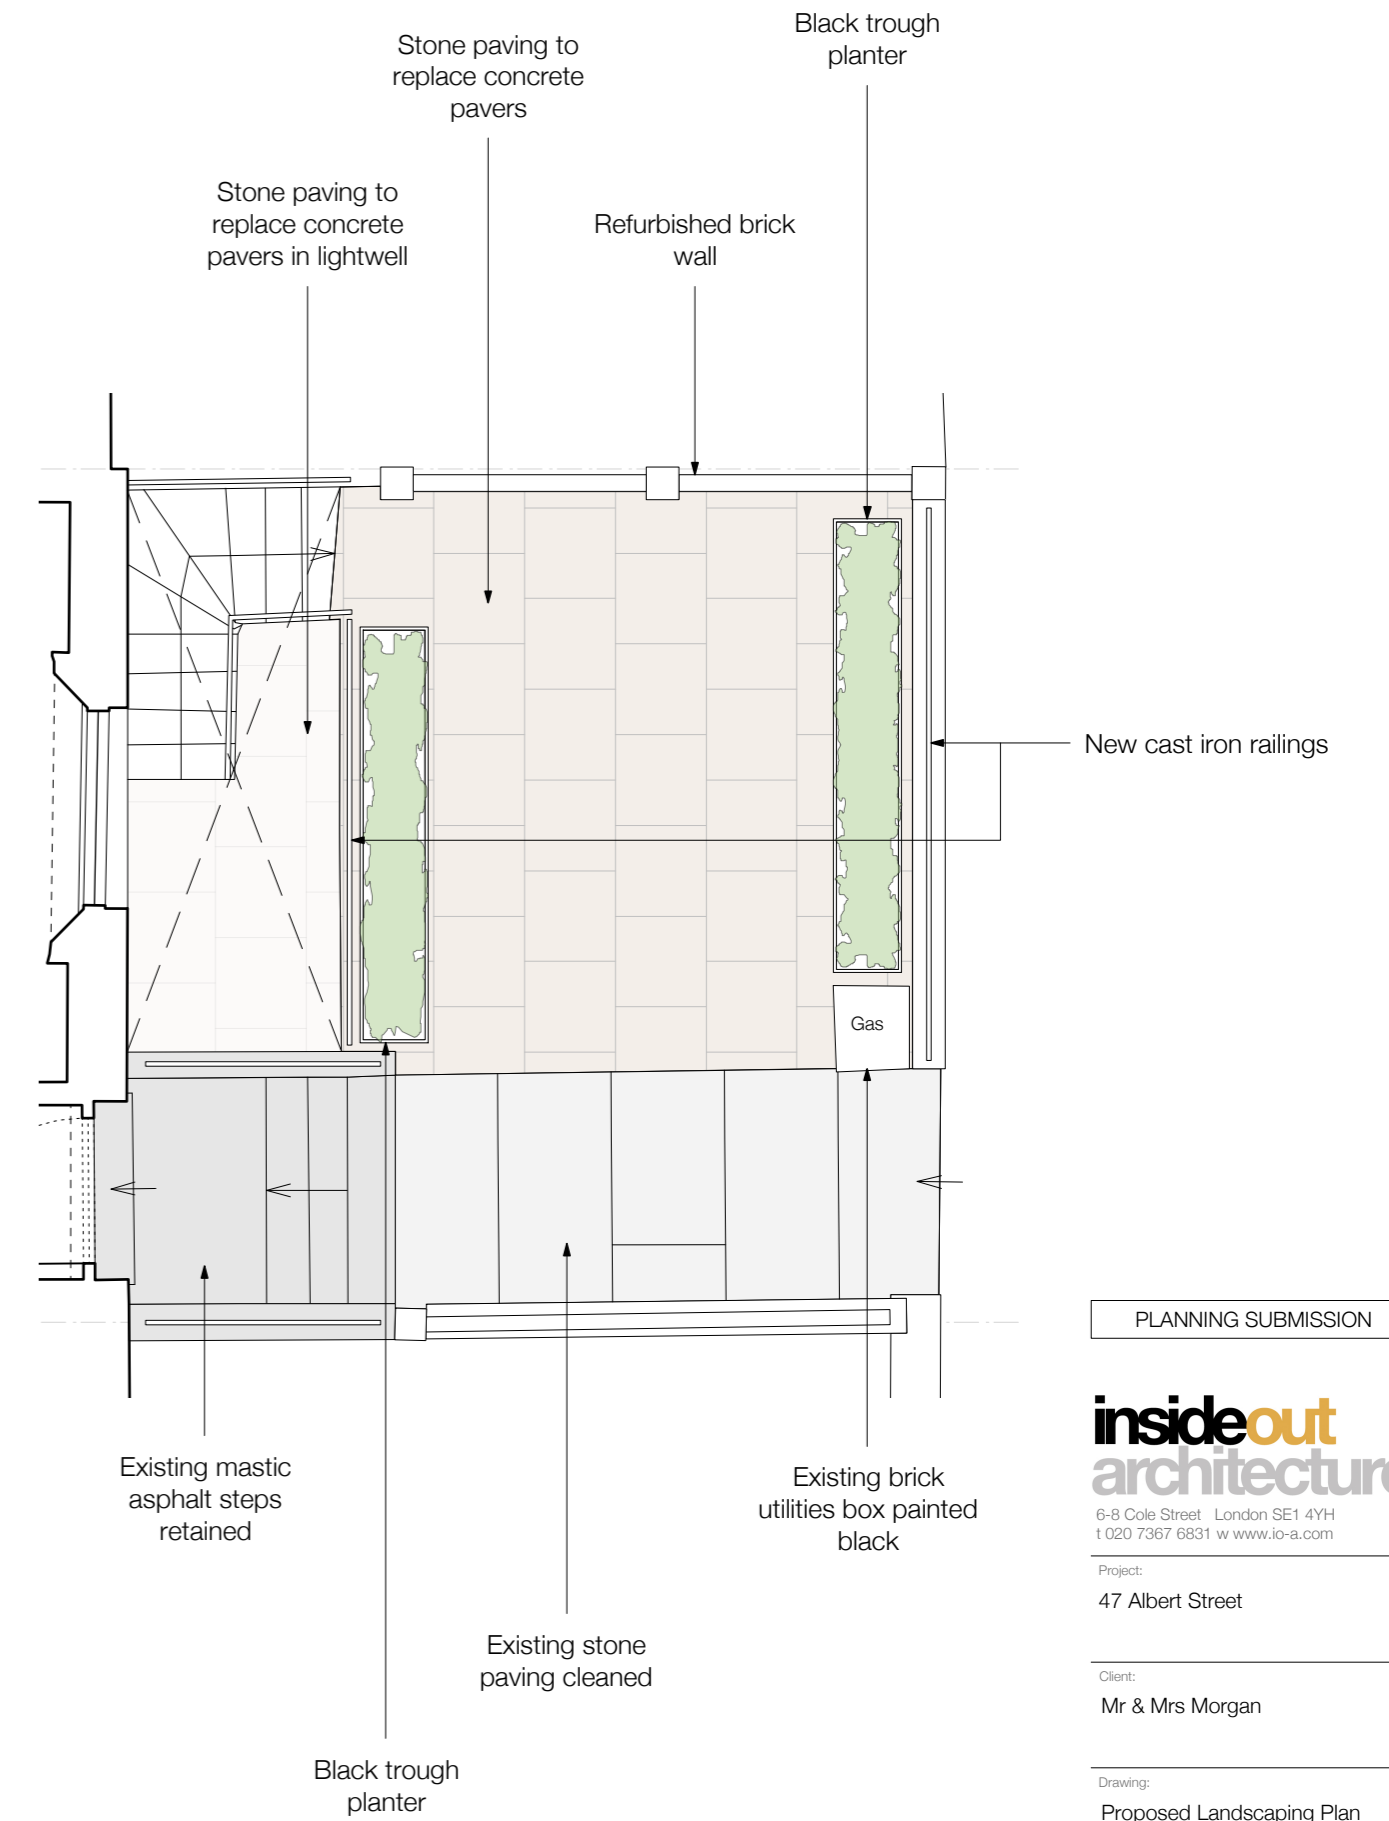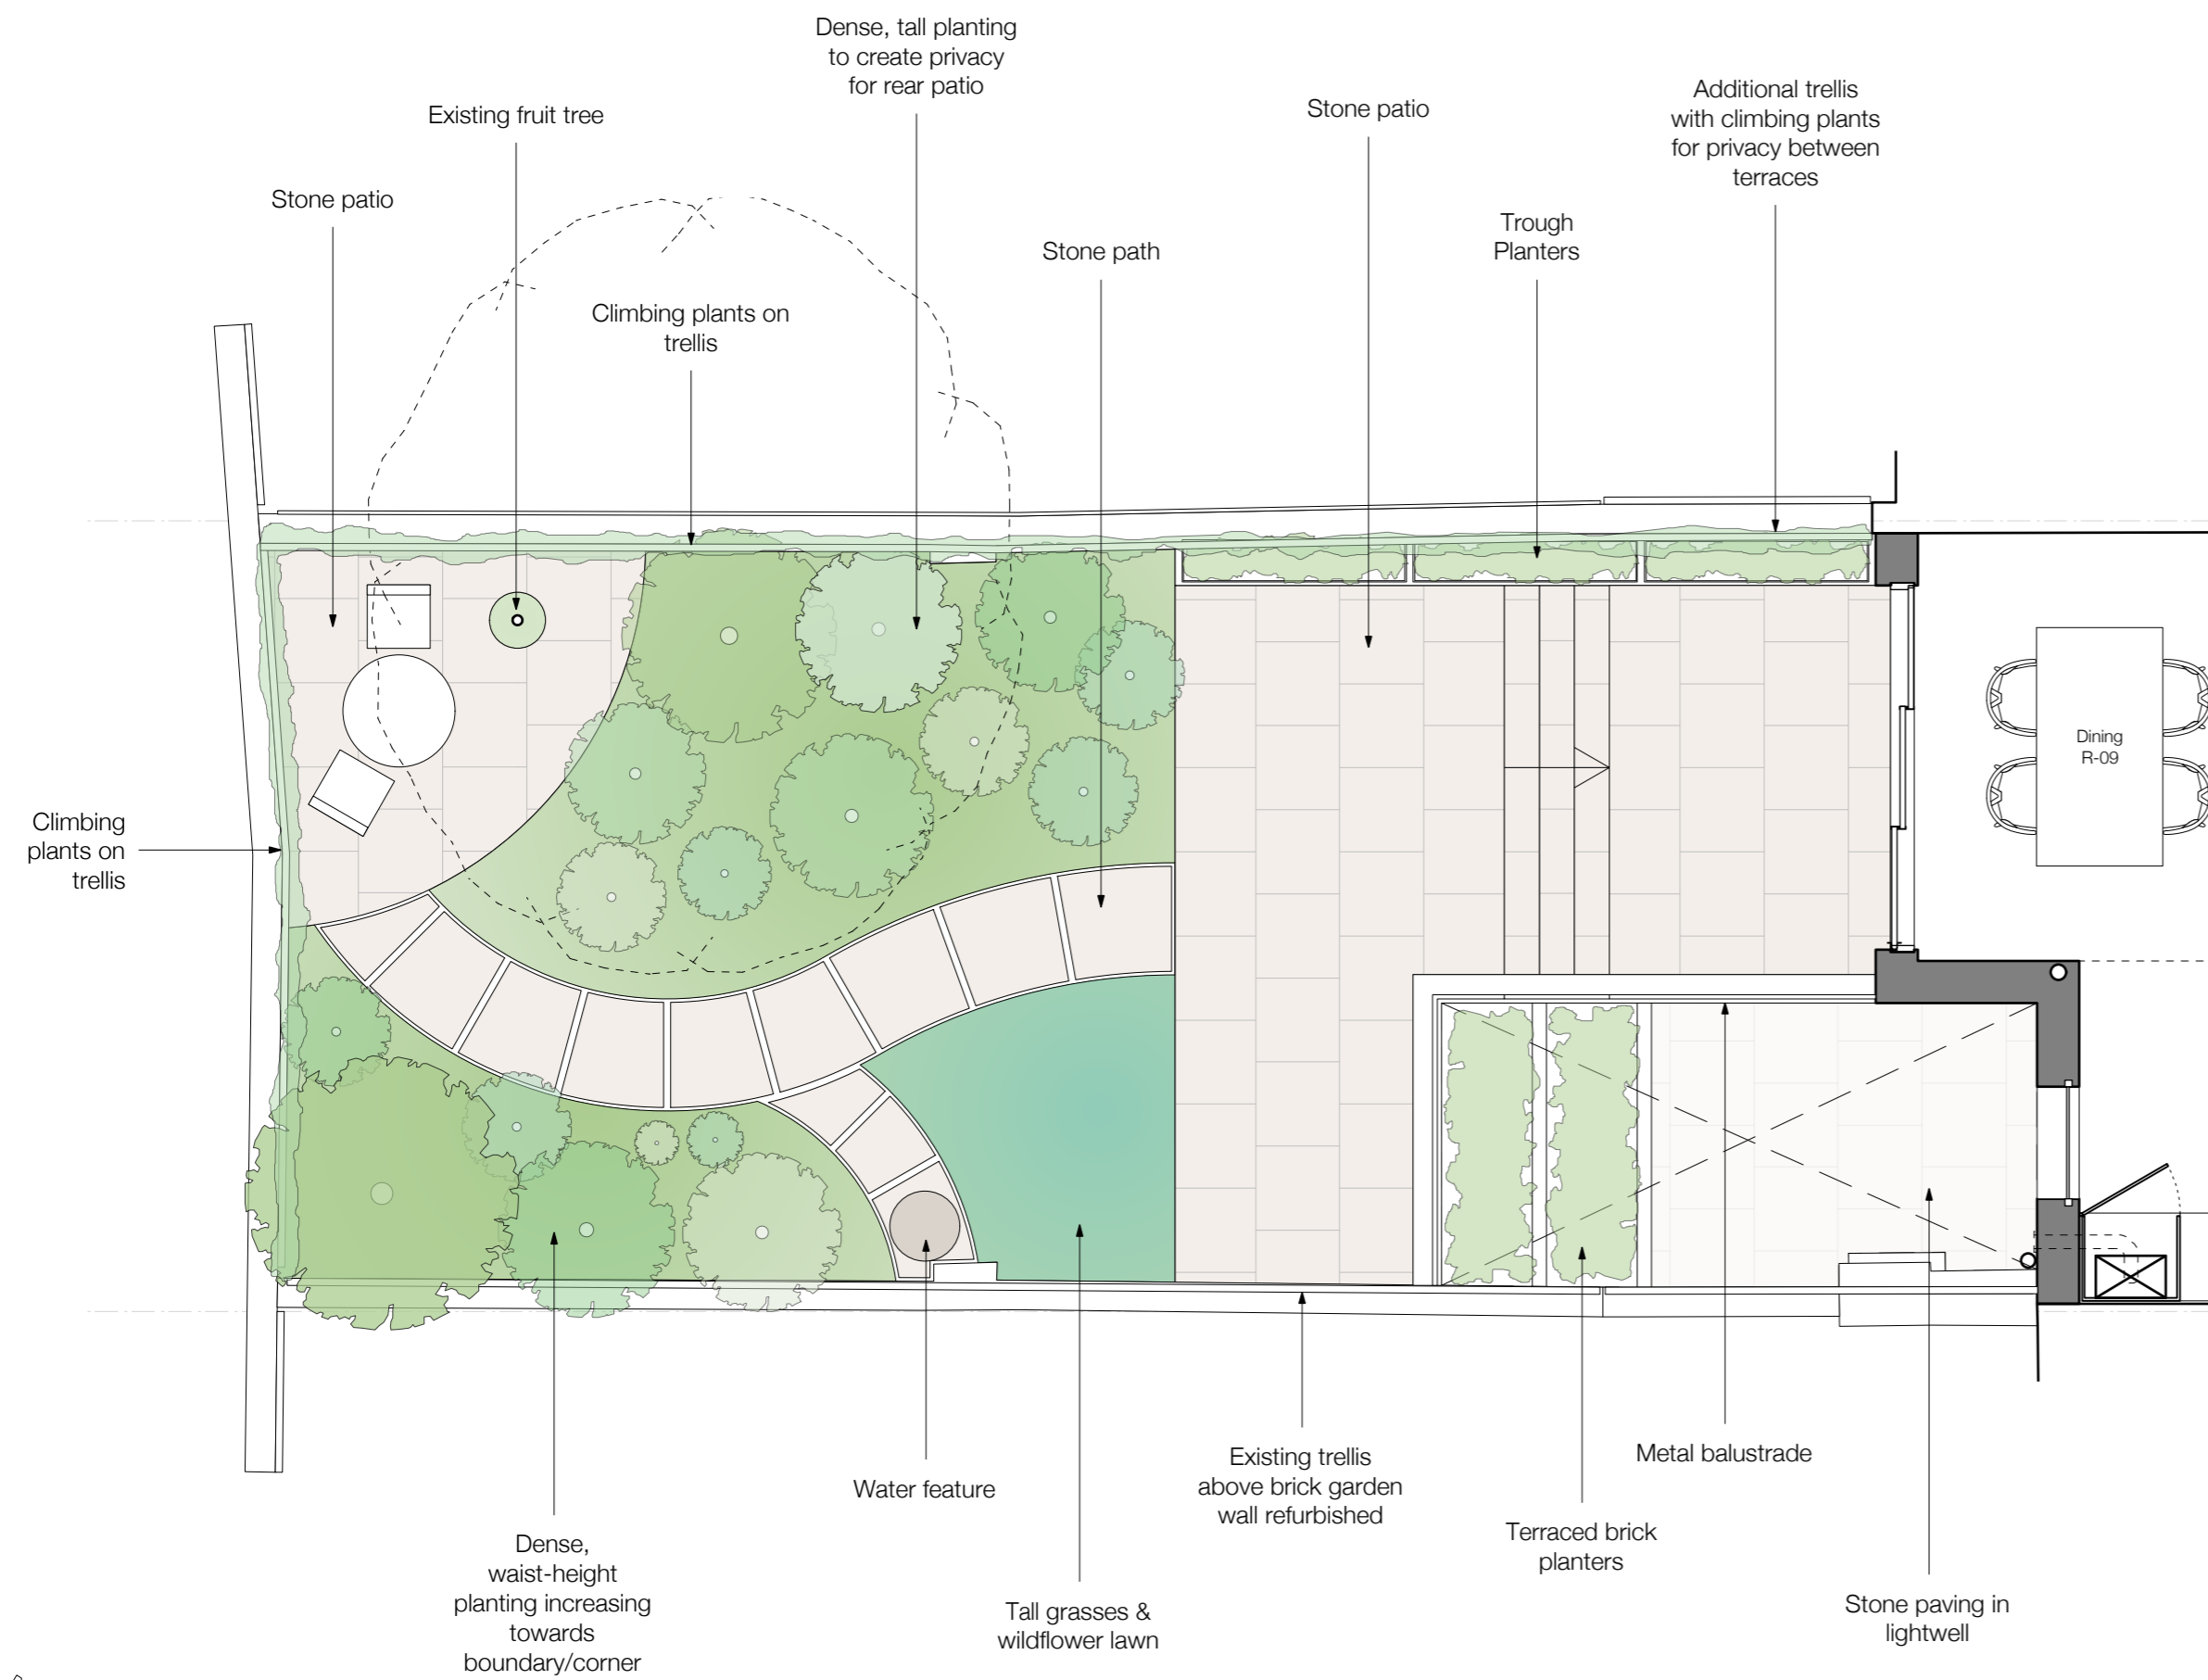

PLANNING SUBMISSION

insideout
architecture

6-8 Cole Street London SE1 4YH
t 020 7367 6831 w www.io-a.com

Project:
47 Albert Street

Client:
Mr & Mrs Morgan

Drawing:
Proposed Landscaping Plan

Drawing Number:
P1604_P_206

Date: Aug 16 Scale: 1:50@A2