



Seth Lovis 25 John Street London WC1N 2BS

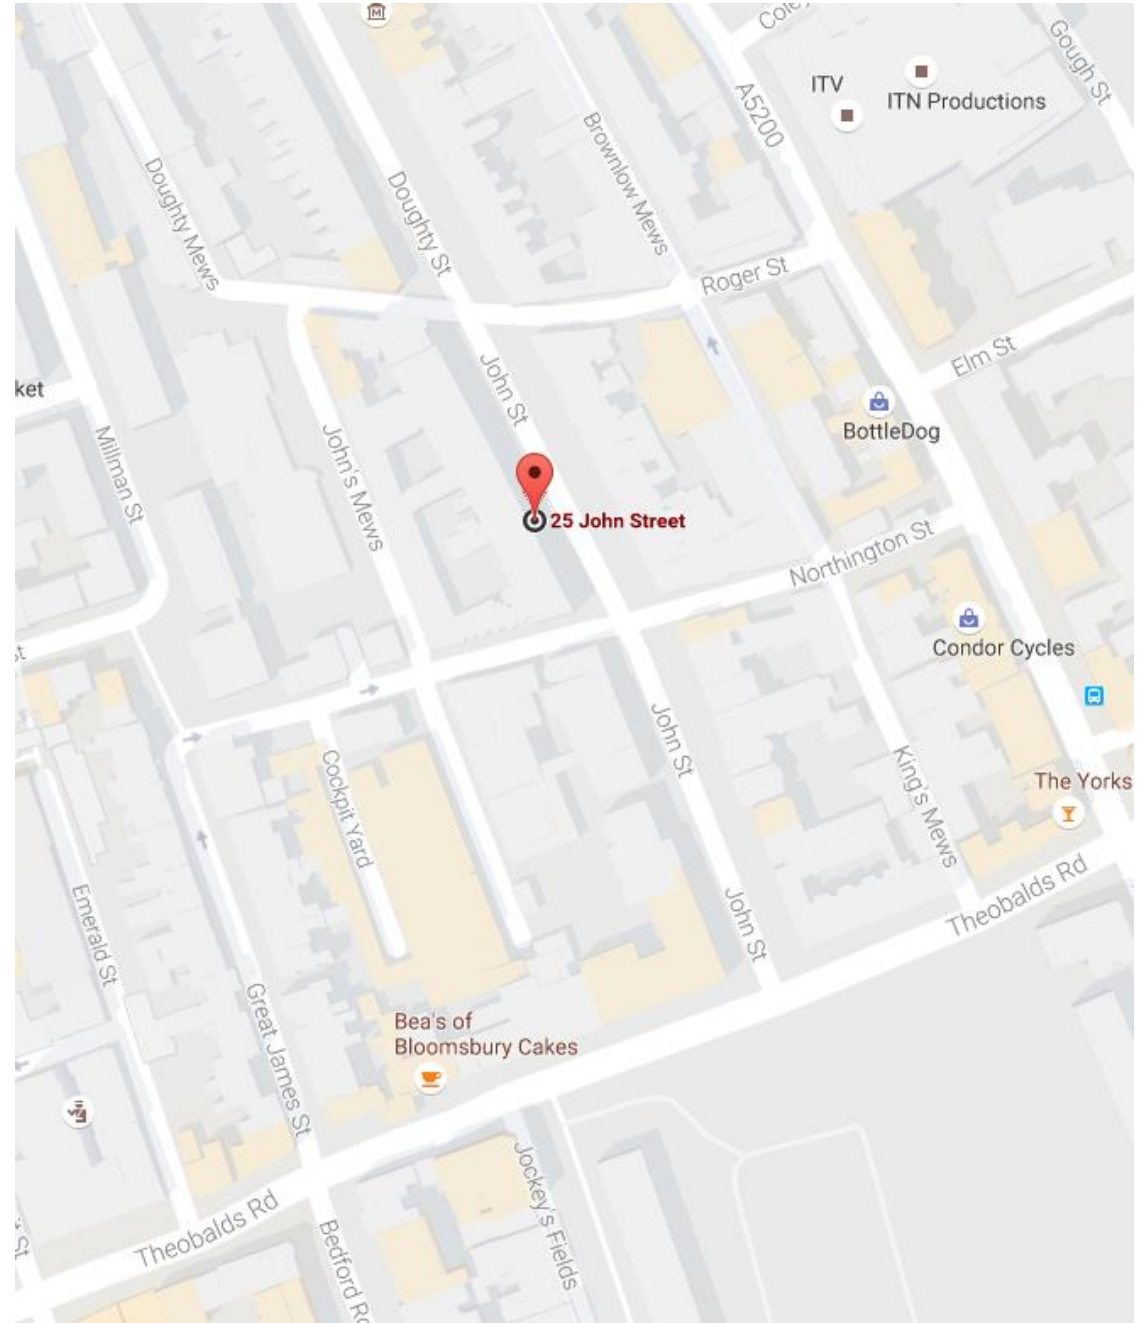

Ground Floor Plan

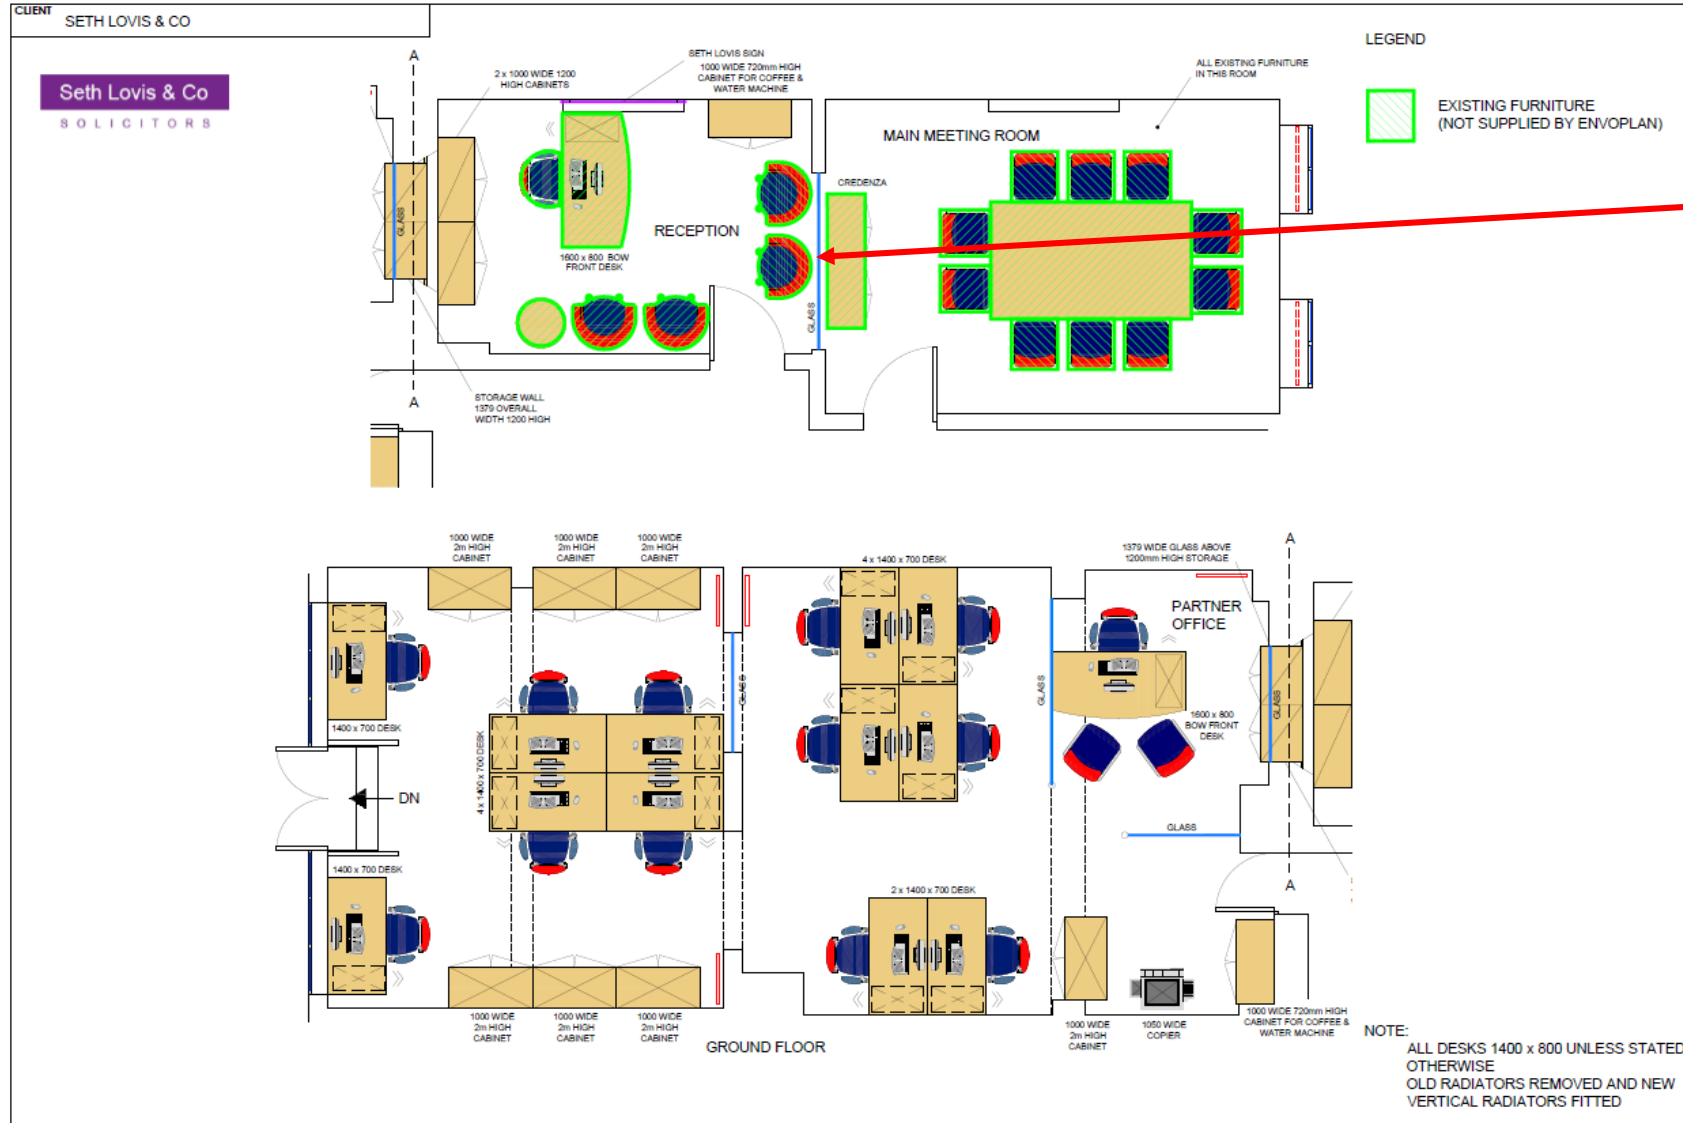

Glass Screen



| | | | |
|---------|---------------------------|----------|-----------|
| CLIENT | SETH LOVIS & CO | DATE | 06/1/2018 |
| PROJECT | | SCALE | 1:25 @ A1 |
| DRAWING | 25 JOHN STREET | ENVOPLAN | 0010 |
| TITLE | GROUND FL PROPOSED LAYOUT | VERSION | 0 |