


A Entrance Elevation - Ryland Road
GE.03 1:50

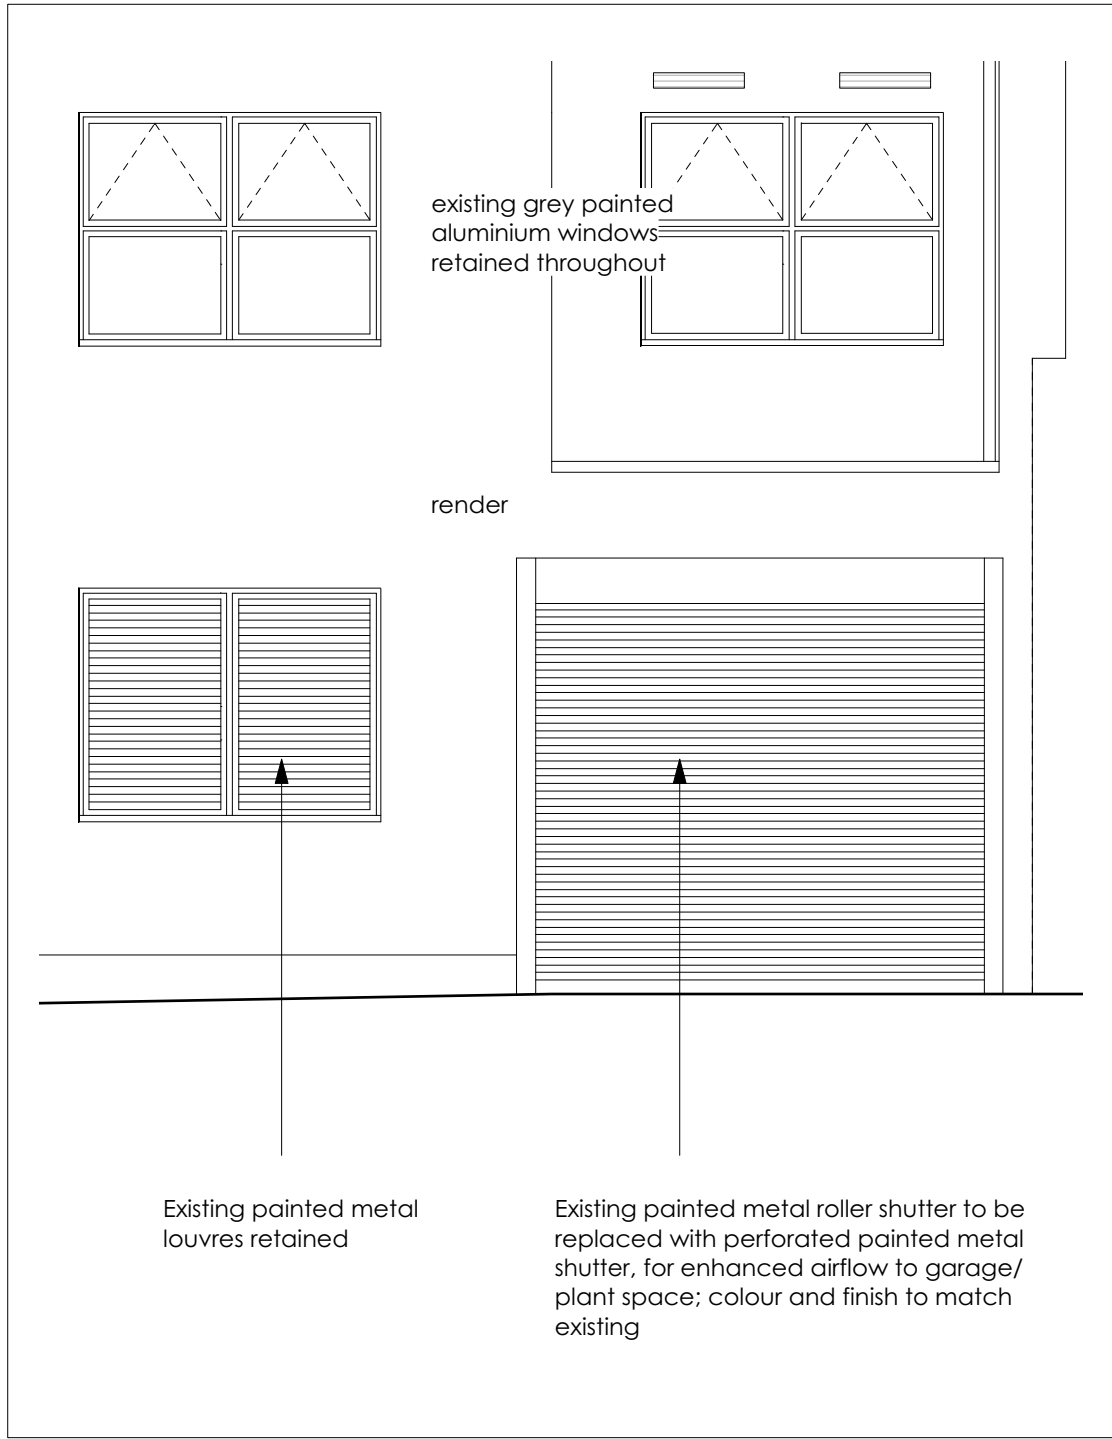

B Garage Elevation - Wilkin Street
GE.03 1:50

PLANNING ISSUE - P1
01.09.2016

All dimensions and setting out to be fully verified on site and any discrepancies to be swiftly brought to the attention of the architect.

LEASK ARCHITECTURE

21 HAWLEY SQUARE | MARGATE CT9 1PQ
helen@leaskarchitecture.com 07802 636163

PROJECT
STUART PETERS - 24 Ryland Road

DRAWING
PROPOSED_Front & Rear Detail Elevations

SCALE DATE DWG No.
1:50 @A3 Sept 2016 17-GE-03