




Rear Elevation showing position of existing AC units

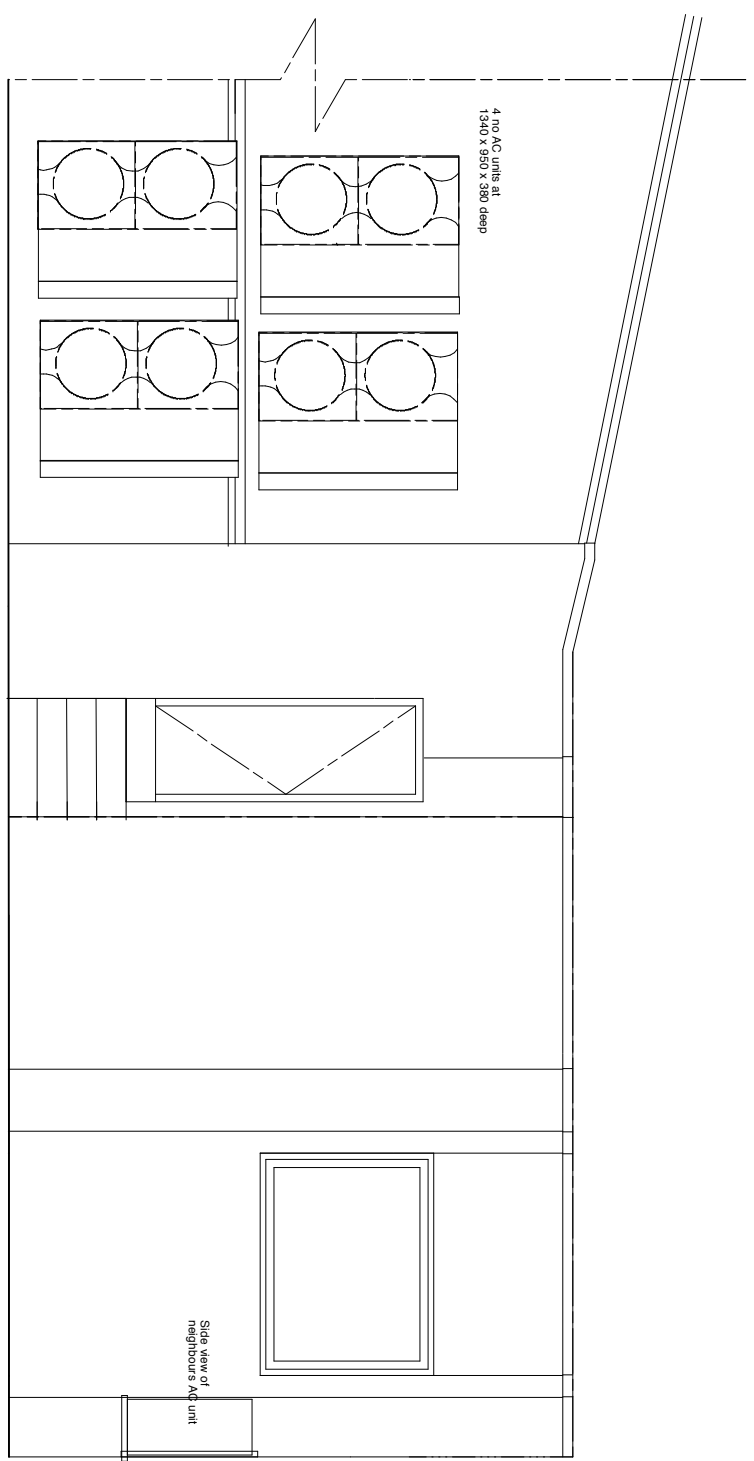

Rear Elevation showing position of proposed AC units

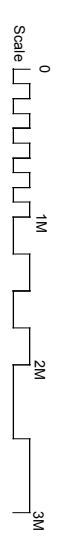

Section thru showing projection of Proposed AC units

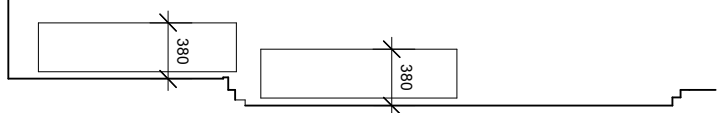

Rear Elevation and section showing proposed position of Air conditioning units to

10C Warner St  
EC1

Scale 1.50 @A3