


This drawing is not to be scaled  
Verify all dimensions on site

© CROWN COPYRIGHT 2014  
REPRODUCTION IN WHOLE OR IN PART IS PROHIBITED  
WITHOUT THE PRIOR PERMISSION OF ORDNANCE SURVEY

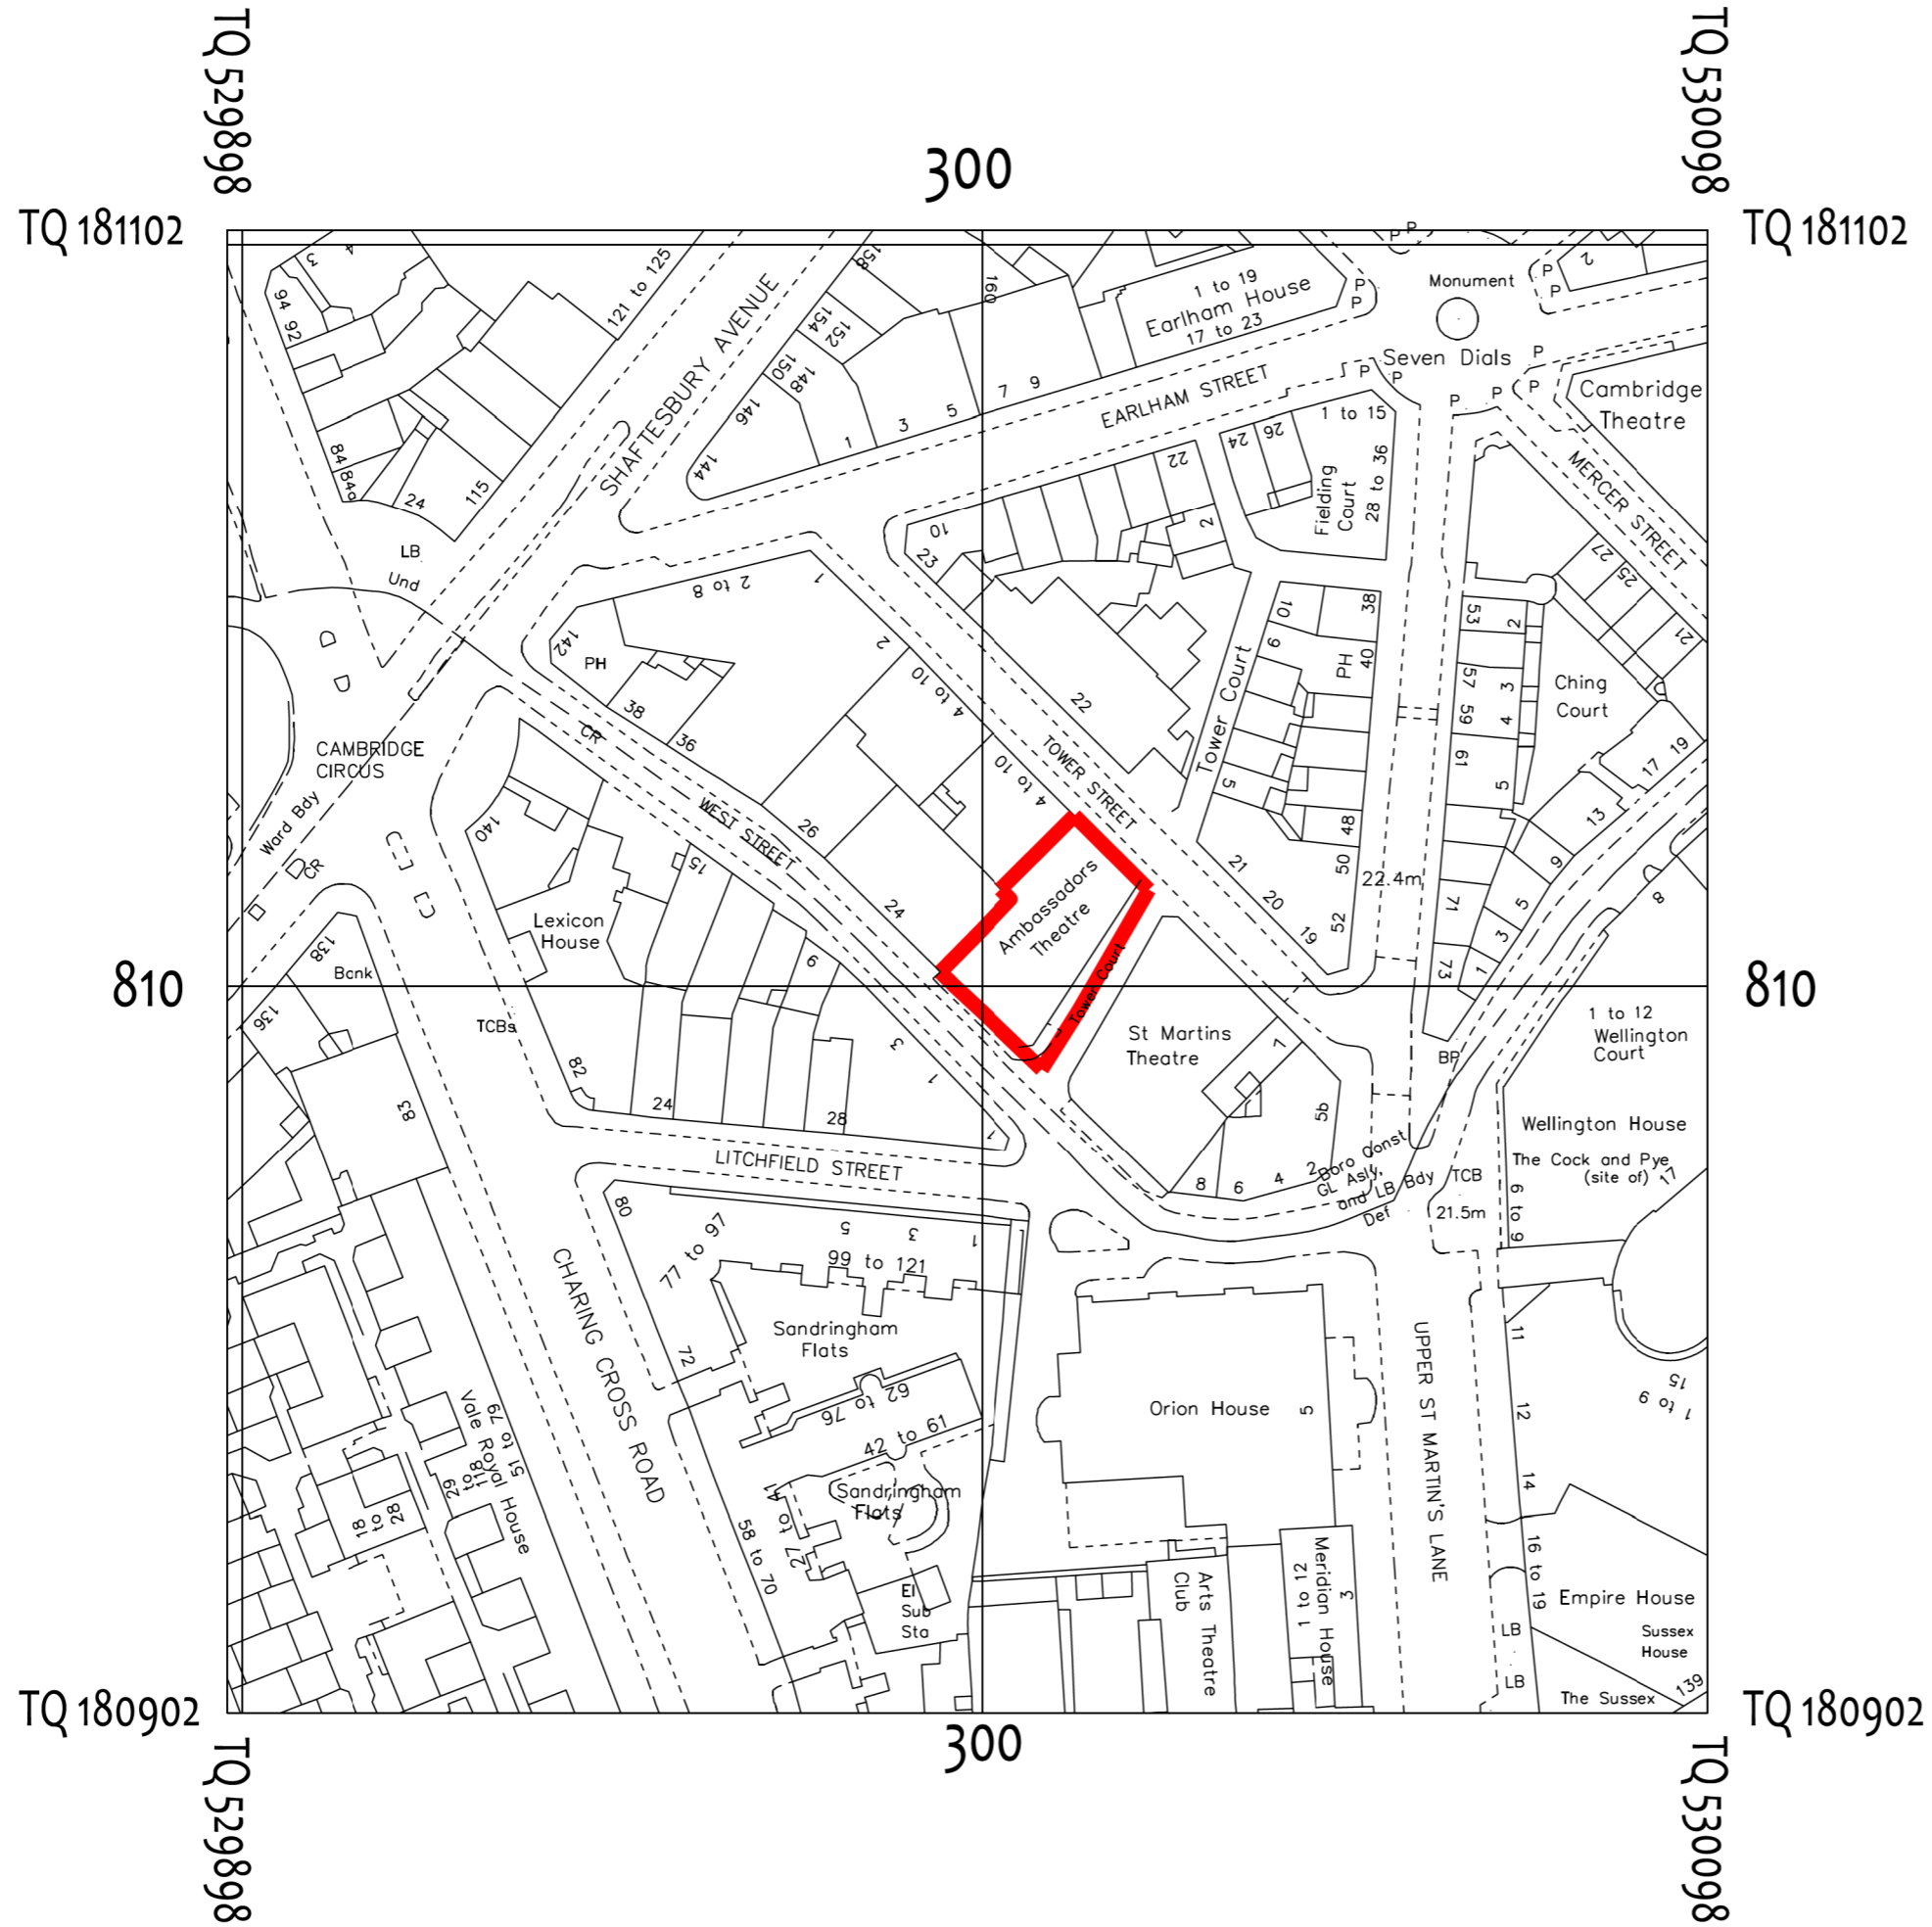

7	Issued for planning	24/02/16	AW
rev	amendment	date	dr
key plan			

**Aedas ArtsTeam**  
 Ivory House  
 St Katharine Docks  
 London  
 E1W 1AT  
 T +44 20 7480 1500  
 F +44 20 7481 4540  
 aedsteam@thea.com  
 aedas.com/aedasartsteam

project  
**Sondheim (Ambassadors) Theatre**

client  
**Delfont Mackintosh Theatres Limited**

title  
**Location Plan**


scale  
**1:1250 @ A3**

date  
**Feb 2016**

drawing no  
**11455-A-00-01**

revision  
 /

status  
**PLANNING**

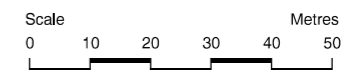

Aedas ArtsTeam are part of Aedas BVN, Limited, Registered in England no. 0664738.  
 Registered Office: Ivory House, St Katharine Docks, London E1W 1AT  
 R01 90012002 Approval No. LR0402057