


- LEGEND
1. Proposed door - Painted black gloss hardwood single leaf door with recessed panels
 2. Proposed signage
 3. Proposed up/down light

01
A150
ELEVATION DOOR 6_7-12
SCALE 1:25

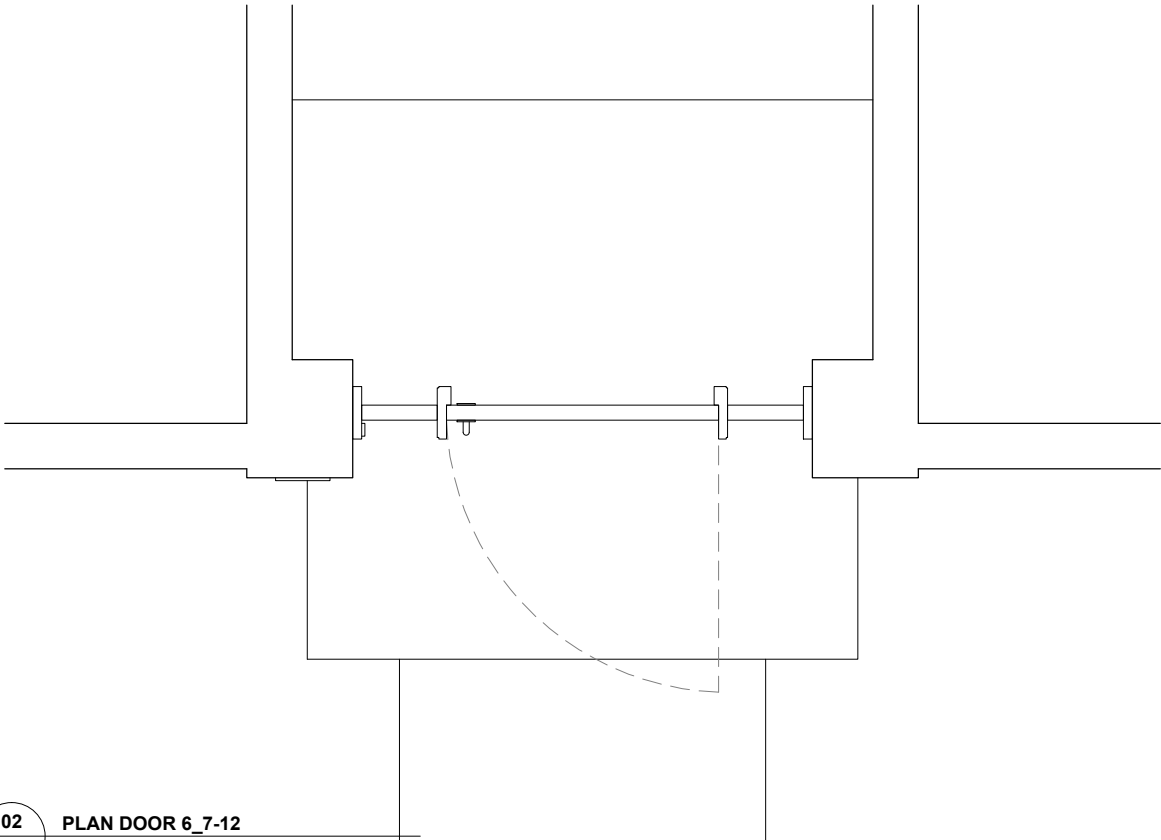

02
A150
PLAN DOOR 6_7-12
SCALE 1:25

date	rev	revisions	key plan	notes	DMFK				
				DE METZ FORBES KNIGHT ARCHITECTS					
				the old library 119 cholmley gardens london nw6 1aa t 020 7435 1144 f 020 7435 0884 mail info@dmfk.co.uk					
				project					
				drawing title					
				Entrance doors					
				Proposed plan & elevation - Door 6_7-12					
				client	scale at A1	scale at A3	drawn	date	
				Cholmley Gardens	1:25	CP	JUL 16		
				project no.	drawing no.	revision			
				2058	A150				