




- LEGEND
1. Proposed door - Painted black gloss hardwood single leaf door with recessed panels
  2. Proposed signage
  3. Proposed up/down light

01  
A270  
ELEVATION DOOR 18\_86-93  
SCALE 1:25

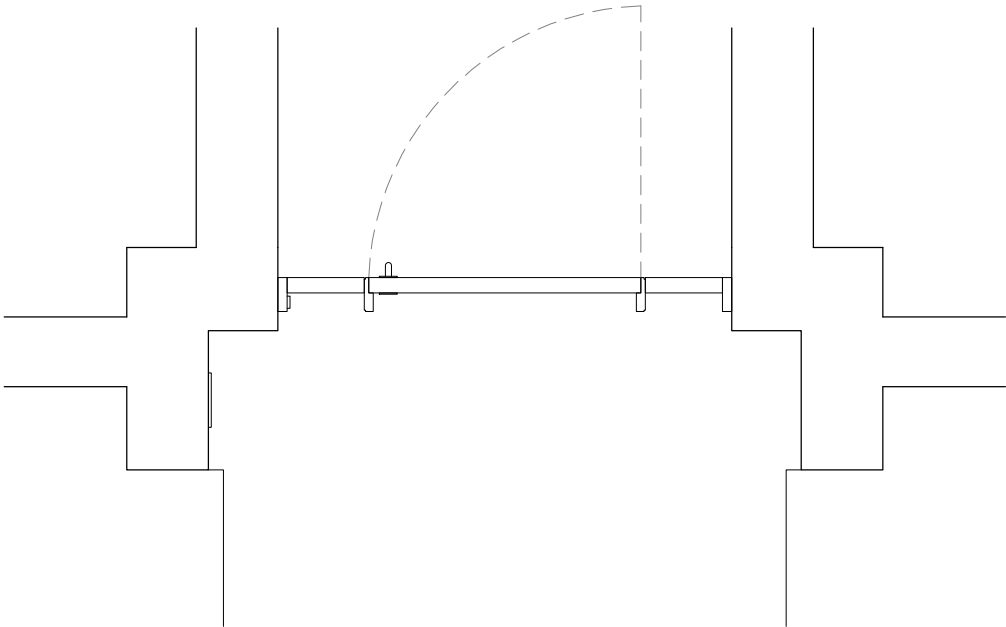

02  
A270  
PLAN DOOR 18\_86-93  
SCALE 1:25

date rev revisions key plan



notes

DMFK Architects Ltd take no responsibility for dimensions obtained by scaling from this drawing. If no dimension is shown the recipient must ascertain the dimension specifically from the architect or by site measurement and may not rely on the drawing. Supply of the drawing in digital form is solely for convenience and no reliance may be placed on any data in digital form. All data must be checked against hard copy. This drawing is issued for design intent only and should not be used for construction unless stated.

**copyright**  
This drawing is the property of dMFK Architects Ltd. No disclosure or copy of it may be made without the written permission of dMFK Architects Ltd.



DE METZ FORBES KNIGHT ARCHITECTS

the old library 119 cholmley gardens london nw6 1aa t 020 7435 1144 f 020 7435 0884 mail info@dmfk.co.uk

project		drawing title		
Entrance doors		Proposed plan & elevation - Door 18_86-93		
client	scale at A1	scale at A3	drawn	date
Cholmley Gardens	1:25	CP	JUL 16	
project no.		drawing no.	revision	
2058		A270		