



01  
A22  
ELEVATION DOOR 13\_50-55  
SCALE 1:25

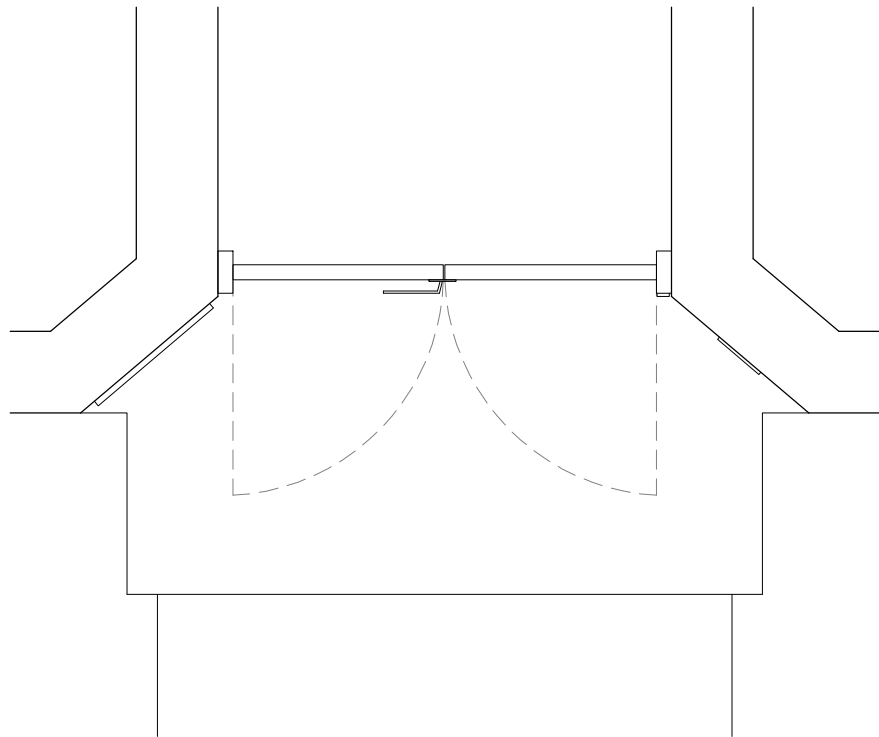

02  
A22  
PLAN DOOR 13\_50-55  
SCALE 1:25

date		rev	revisions	key plan	notes	DMFK				
						DE METZ FORBES KNIGHT ARCHITECTS				
						the old library 119 cholmley gardens london nw6 1aa t 020 7435 1144 f 020 7435 0884 mail info@dmfk.co.uk				
					DMFK Architects Ltd take no responsibility for dimensions obtained by scaling from this drawing. If no dimension is shown the recipient must ascertain the dimension specifically from the architect or by site measurement and may not rely on the drawing. Supply of the drawing in digital form is solely for convenience and no reliance may be placed on any data in digital form. All data must be checked against hard copy. This drawing is issued for design intent only and should not be used for construction unless stated.	project		drawing title		
						Entrance doors		Existing plan & elevation - Door 13_50-55		
					copyright This drawing is the property of dMFK Architects Ltd. No disclosure or copy of it may be made without the written permission of dMFK Architects Ltd.	client	scale at A1	scale at A3	drawn	date
						Cholmley Gardens	1:25	CP	JUL 16	
						project no.	2058	drawing no.	revision	
								A22		