


01
A28
ELEVATION DOOR 19_94-101
SCALE 1:25

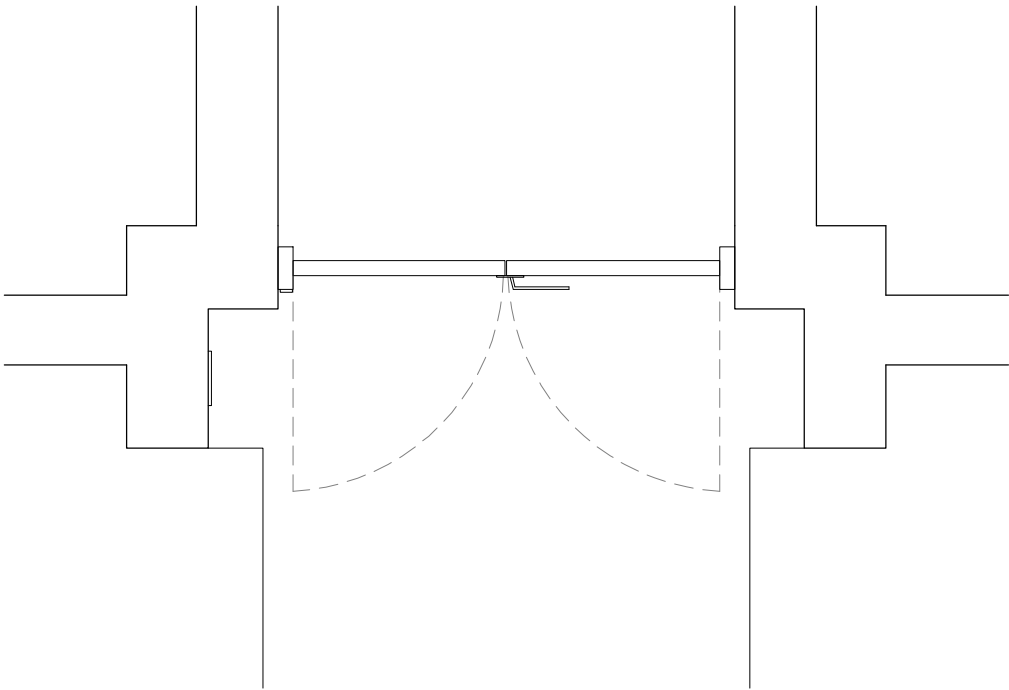

02
A28
PLAN DOOR 19_94-101
SCALE 1:25

date	rev	revisions	key plan	notes	DMFK				
				<p>DMFK Architects Ltd take no responsibility for dimensions obtained by scaling from this drawing. If no dimension is shown the recipient must ascertain the dimension specifically from the architect or by site measurement and may not rely on the drawing. Supply of the drawing in digital form is solely for convenience and no reliance may be placed on any data in digital form. All data must be checked against hard copy. This drawing is issued for design intent only and should not be used for construction unless stated.</p> <p>copyright This drawing is the property of dMFK Architects Ltd. No disclosure or copy of it may be made without the written permission of dMFK Architects Ltd.</p>	DE METZ FORBES KNIGHT ARCHITECTS				
the old library 119 cholmley gardens london nw6 1aa t 020 7435 1144 f 020 7435 0884 mail info@dmfk.co.uk									
project									
drawing title									
Existing plan & elevation - Door 19_94-101									
client	scale at A1	scale at A3		drawn	date				
Cholmley Gardens	1:25	CP		JUL 16					
	project no.	drawing no.		revision					
	2058	A28							