



01  
A10  
ELEVATION DOOR 1\_134-141  
SCALE 1:25

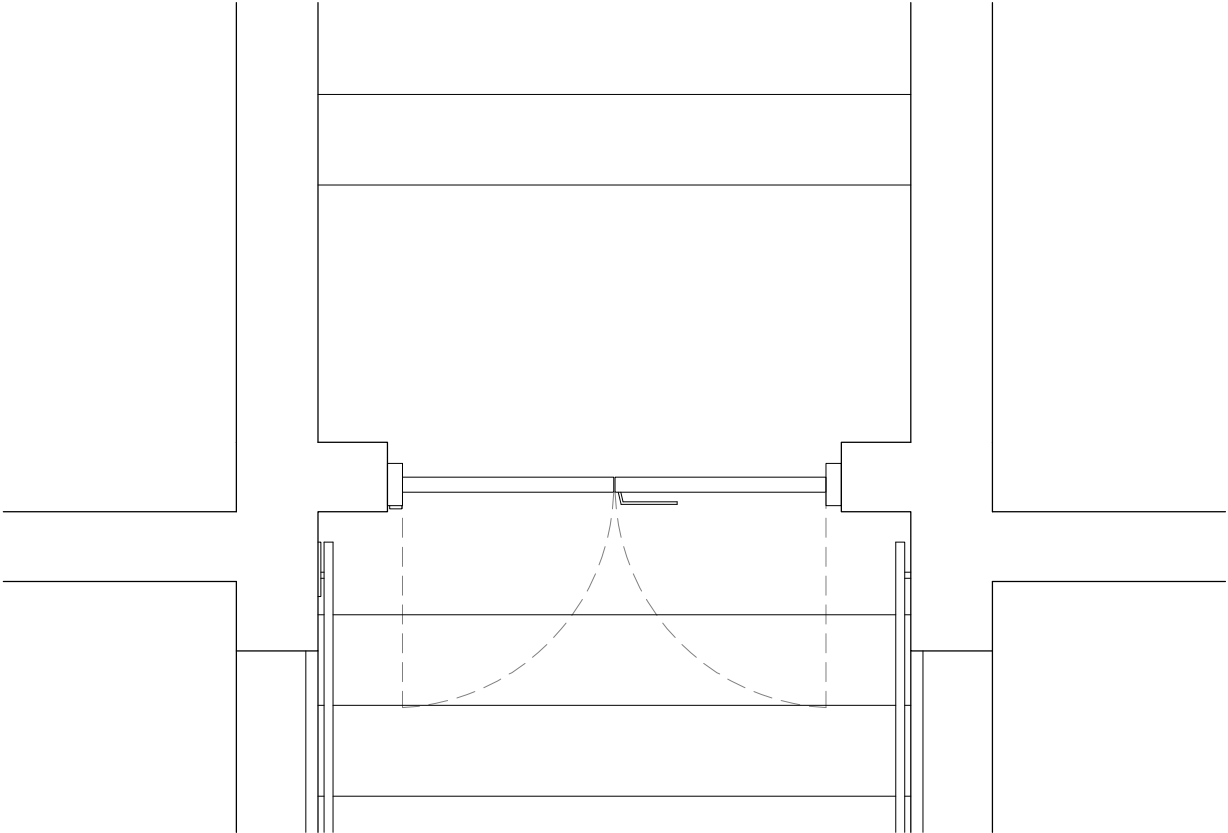

02  
A10  
PLAN DOOR 1\_134-141  
SCALE 1:25

date		rev	revisions	key plan	notes	DMFK				
						DE METZ FORBES KNIGHT ARCHITECTS				
						the old library 119 cholmley gardens london nw6 1aa t 020 7435 1144 f 020 7435 0884 mail info@dmfk.co.uk				
					project	drawing title				
						Entrance doors				
					client	scale at A1		scale at A3	drawn	date
						Cholmley Gardens		1:25	CP	JUL 16
						project no.	drawing no.	revision		
								2058		
								A10		