


34 Brookfield Park, London NW5 1ER  
Elevation detail, viewed from St Albans Rd

2014/1275/P  
2016/4609/P

Scale 1:20

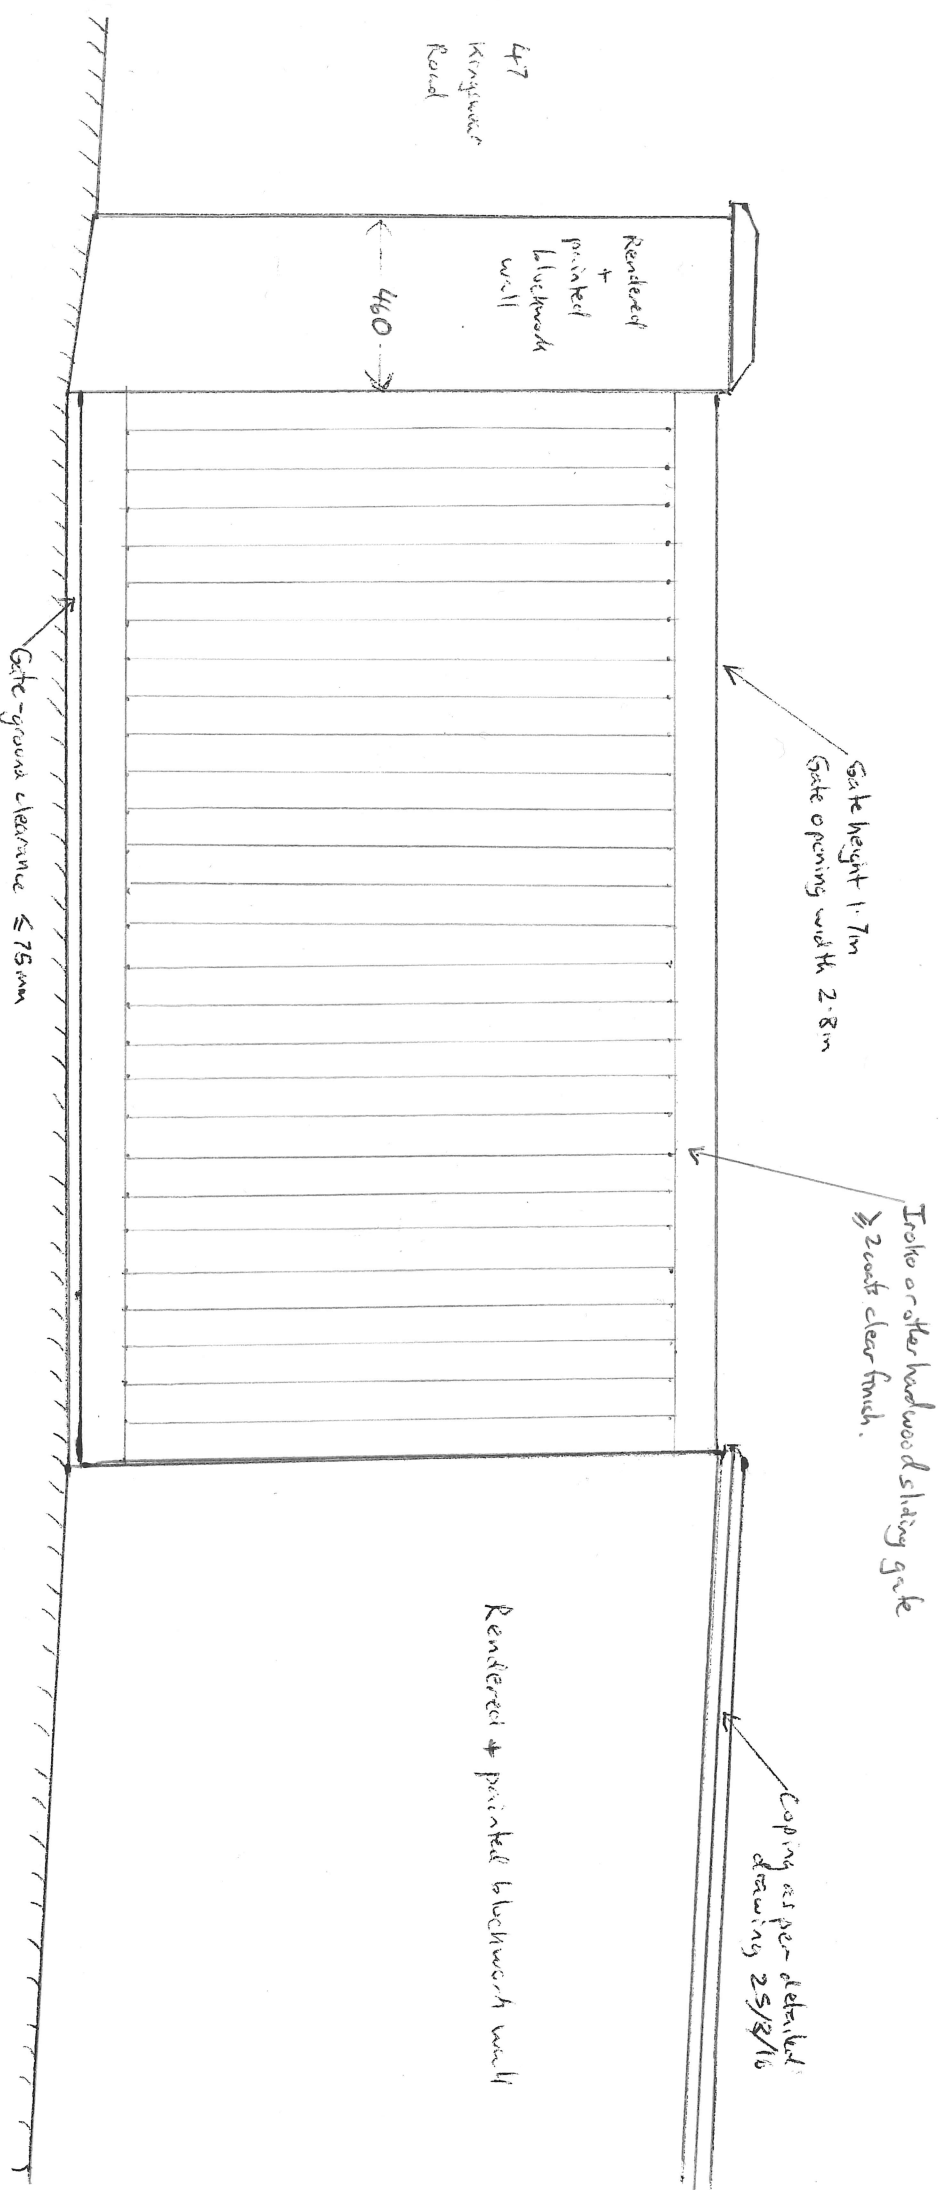

47  
Kingsway  
Road

Rendered + painted brickwork wall

Coping as per detailed drawing 25/2/16

Iron or steel hardwood slating gate  
2 coats clear finish.

Gate height 1.7m  
Gate opening width 2.8m

460

Rendered + painted brickwork wall

Gate-squara clearance <= 75mm