

PROPOSED NORTH ELEVATION

	No. Date Revision Notes					
The contents of this drawing are Stiff + Trevillion Architects LLP copyright and shall not be re-used without their written permission.						
Verify all dimensions and levels on site prior to construction.						
Check drawing on receipt and immediately report any discrepancies to the Architect.						
	Do not scale from this drawing.					
	GENERAL NOTES:					

PLANNING

Stiff + Trevillion

Stiff + Trevillion Architects Ltd 16 Woodfield Road London W9 2BE

T +44(0)20 8960 5550 F +44(0)20 8969 8668 mail@stiffandtrevillion.com www.stiffandtrevillion.com

Project	^{roject} 26 LYNDHURST ROAD LONDON NW3				
Drawing	PROPOSED NORTH ELEVATION (FRONT)				
Project No		Drawing No		Revision	
4023		210P			
Scale ,	1:50 @ A1 1:100 @ A3	Date	April 2016	Revised -	



PROPOSED WEST ELEVATION

UFUSED WEST ELEVATION

D.	Date	Revision Notes				
The contents of this drawing are Stiff + Trevillion Architects LLP copyright and shall not be re-used without their written permission.						
	Verify all dimensions and levels on site prior to construction.					
Check drawing on receipt and immediately report any discrepancies to the Architect.						
Do not scale from this drawing.						
GENERAL NOTES:						


PLANNING

Stiff + Trevillion

Stiff + Trevillion Architects Ltd 16 Woodfield Road London W9 2BE

T +44(0)20 8960 5550 F +44(0)20 8969 8668 mail@stiffandtrevillion.com www.stiffandtrevillion.com

Project	26 LYNDHURST ROAD LONDON NW3					
Drawing	PROPOSED WEST ELEVATION (SIDE)					
Project No		Drawing No		Revision		
4023		211P				
Scale 1	1:50 @ A1 :100 @ A3	Date	April 2016	Revised -		

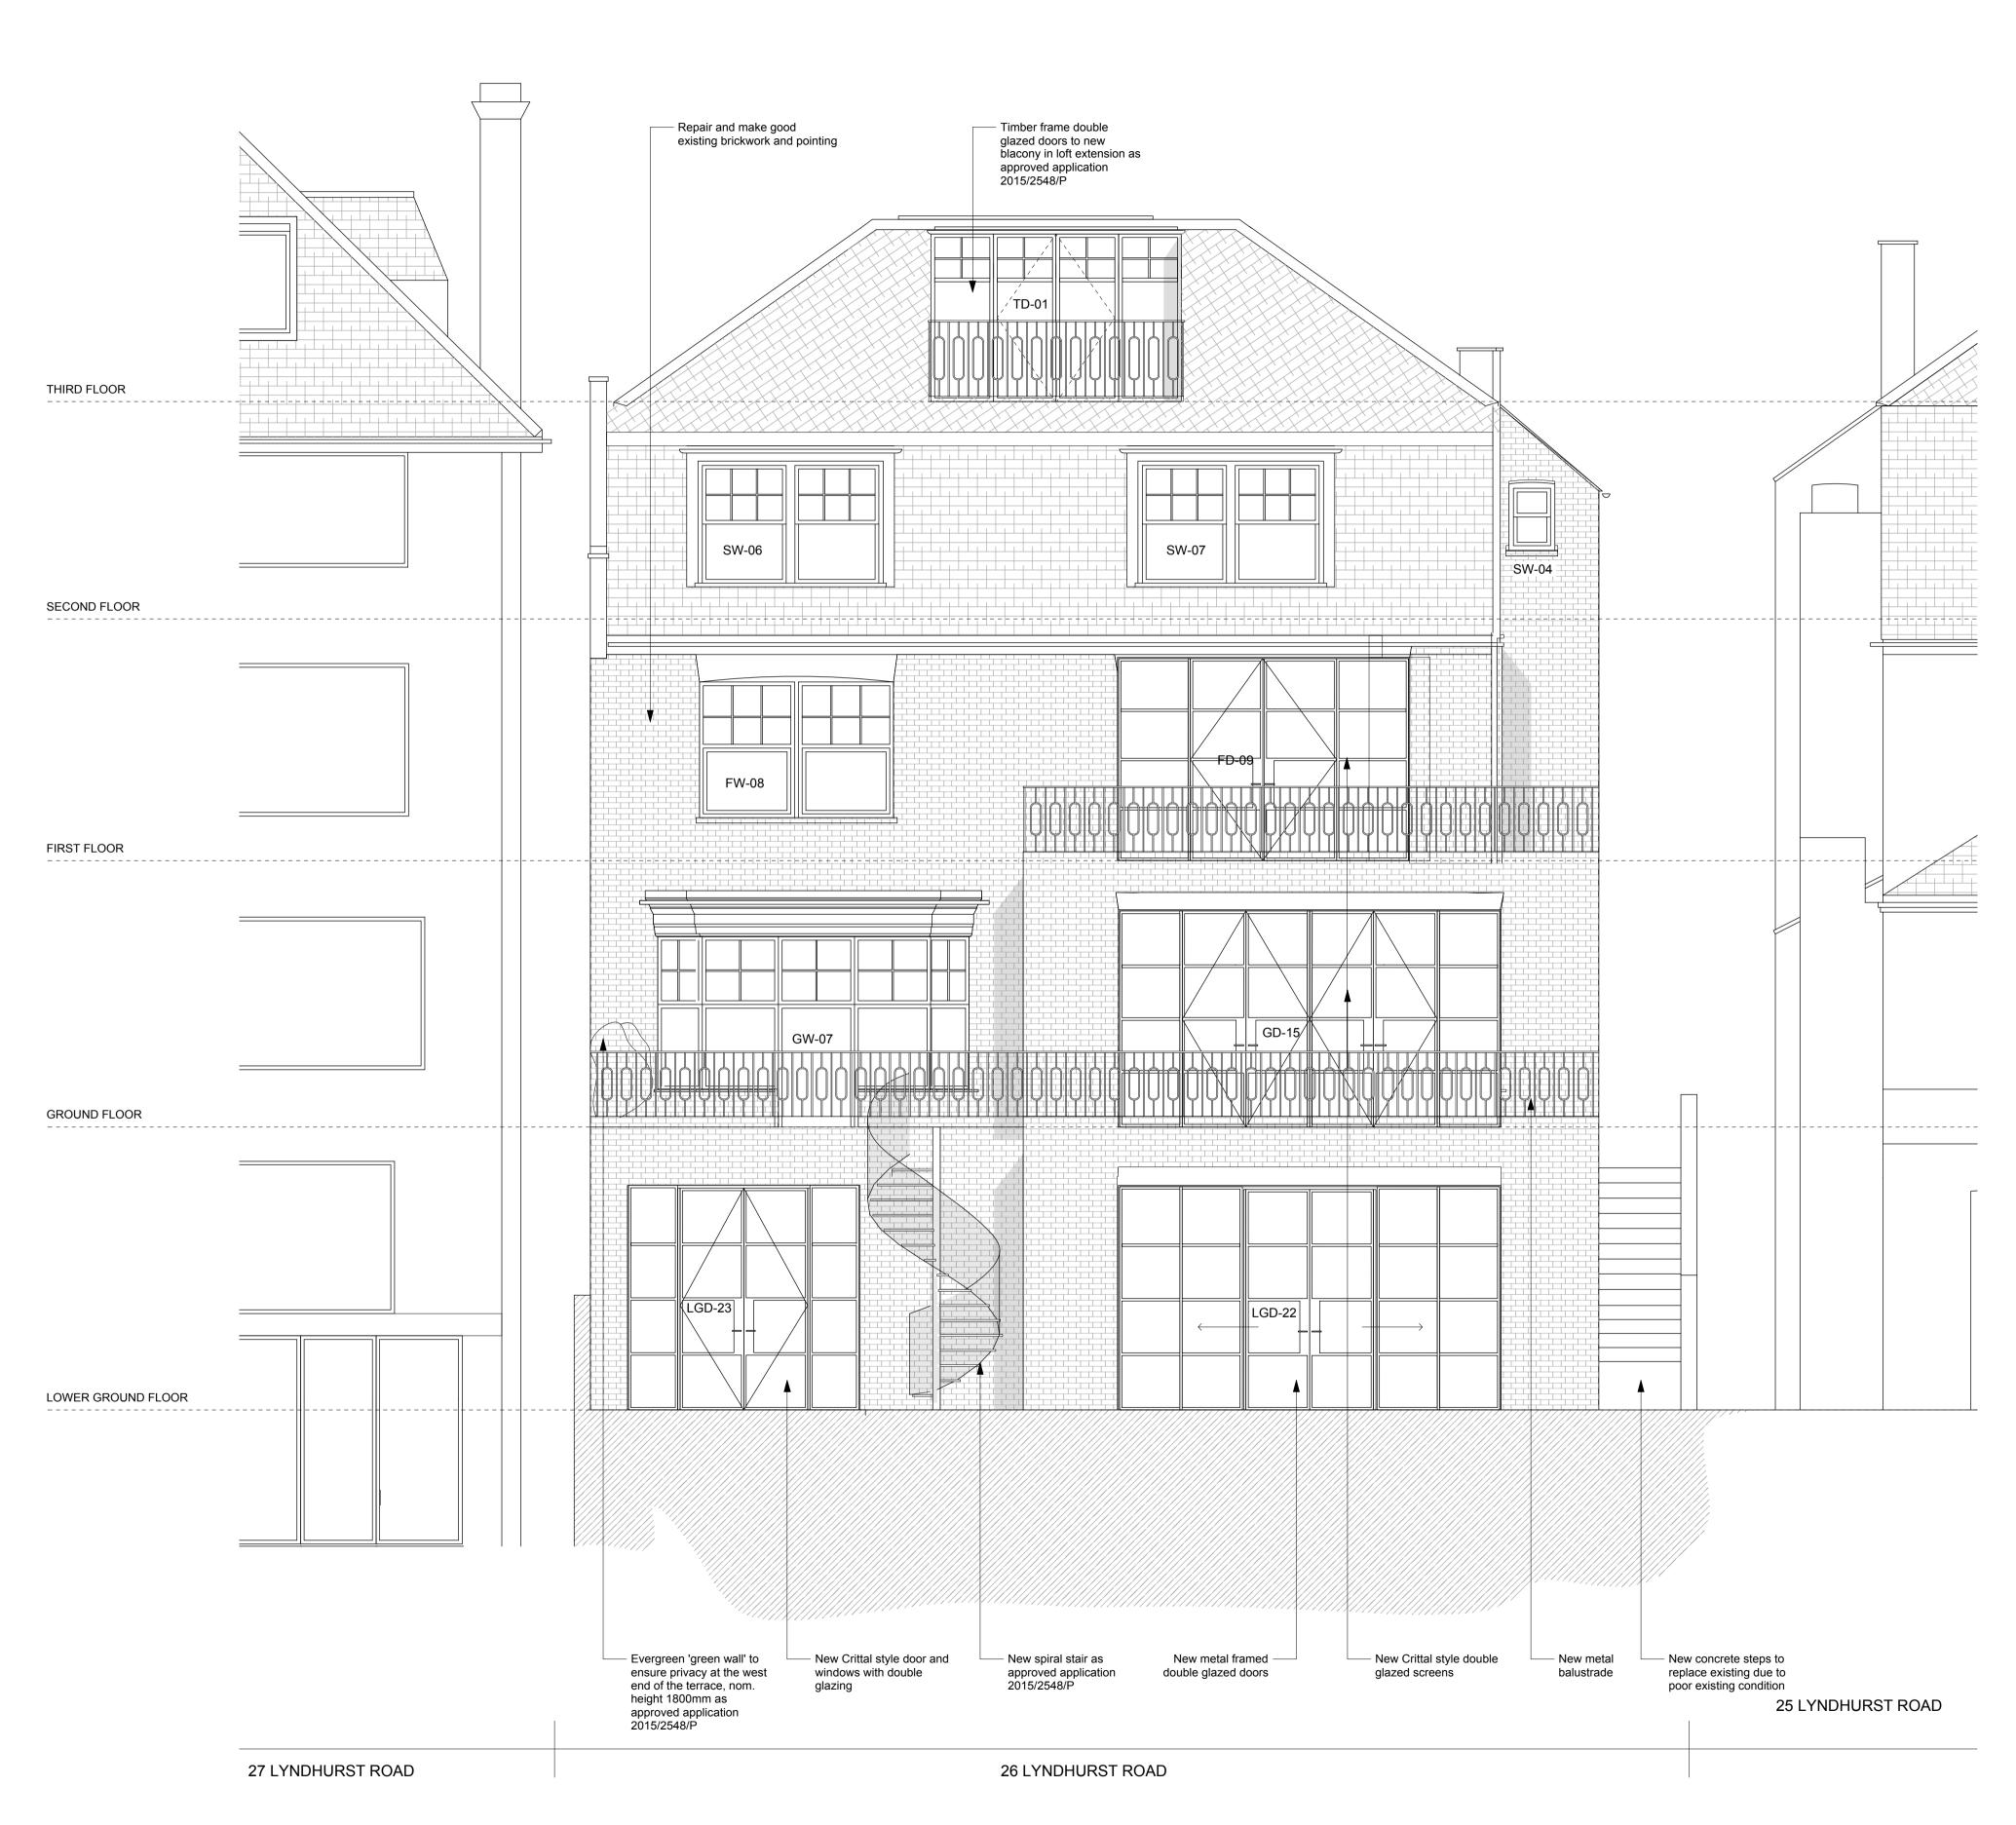

PROPOSED SOUTH ELEVATION

0 1 2

N	o. Date Revision Notes
	The contents of this drawing are Stiff + Trevillion Architects LLP copyright and shall not be re-used without their written permission.
	Verify all dimensions and levels on site prior to construction.
	Check drawing on receipt and immediately report any discrepancies to the Architect.
	Do not scale from this drawing.
	GENERAL NOTES:

PLANNING

Stiff + Trevillion

Stiff + Trevillion Architects Ltd 16 Woodfield Road London W9 2BE

T +44(0)20 8960 5550 F +44(0)20 8969 8668 mail@stiffandtrevillion.com www.stiffandtrevillion.com

Project		26 LYNDHURST ROAD LONDON NW3				
Drawing	Drawing PROPOSED SOUTH ELEVATION (REAR)					
Project No 4023		Drawir	ng No	Revision		
			212P			
Scale ,	1:50 @ A1 1:100 @ A3	Date	April 2016	Revised -		

New rooflights to new attic as approved application 2015/2548/P

THIRD FLOOR	Line of the new attic window to terrace (behind the sloping roof)
SECOND FLOOR	
New double glazed crittal window to stairwell with frosted glazing	
New metal balustrade ———	
New rooflight to existing side extension. Roof finishes to be replaced to match existing New extension to align with existing bay window on the west side as approved application 2015/2548/P	
Evergreen 'green wall' to ensure privacy at the west end of the terrace, nom. height 1800mm as approved application 2015/2548/P GROUND FLOOR	
New rear extension as approved application 2015/2548/P	
LOWER GROUND FLOOR	

PROPOSED EAST ELEVATION



	GENERAL NOTES:			
	Do not scale from this drawing. Check drawing on receipt and immediately report any discrepancies to the Architect			
	report any discrepancies to the Architect. Verify all dimensions and levels on site prior to construction.			
	The contents of this drawing are Stiff + Trevillion Architects LLP copyright and shall not be re-used without their written permission.			
	and sh	iall not be re	e-usea without their written peri	THISSION.
	No.	Date	Revision Notes	
 New window to match existing with double glazed 				
units				
New porch to replace existing				
$-\frac{1}{2}$				
ew metal balustrade to atch existing at rear				
round floor terrace				
		PL	ANNING	
			<u> </u>	11.
		Stil	ff + Trevi	llion
		Stiff + Tre 16 Wood	evillion Architects Ltd field Road	
		London V T +44(0)2	20 8960 5550	
		F +44(0) mail@stit	20 8969 8668 ffandtrevillion.com	
	Project		andtrevillion.com)
			ON NW3	,
3 4 5m	Drawing		POSED EAST ELE	EVATION
	Project No	(SIDE	Drawing No	Revision
		023	213P	
	Scale ,	1:50 @ A1 1:100 @ A3	Date April 2016	Revised -