


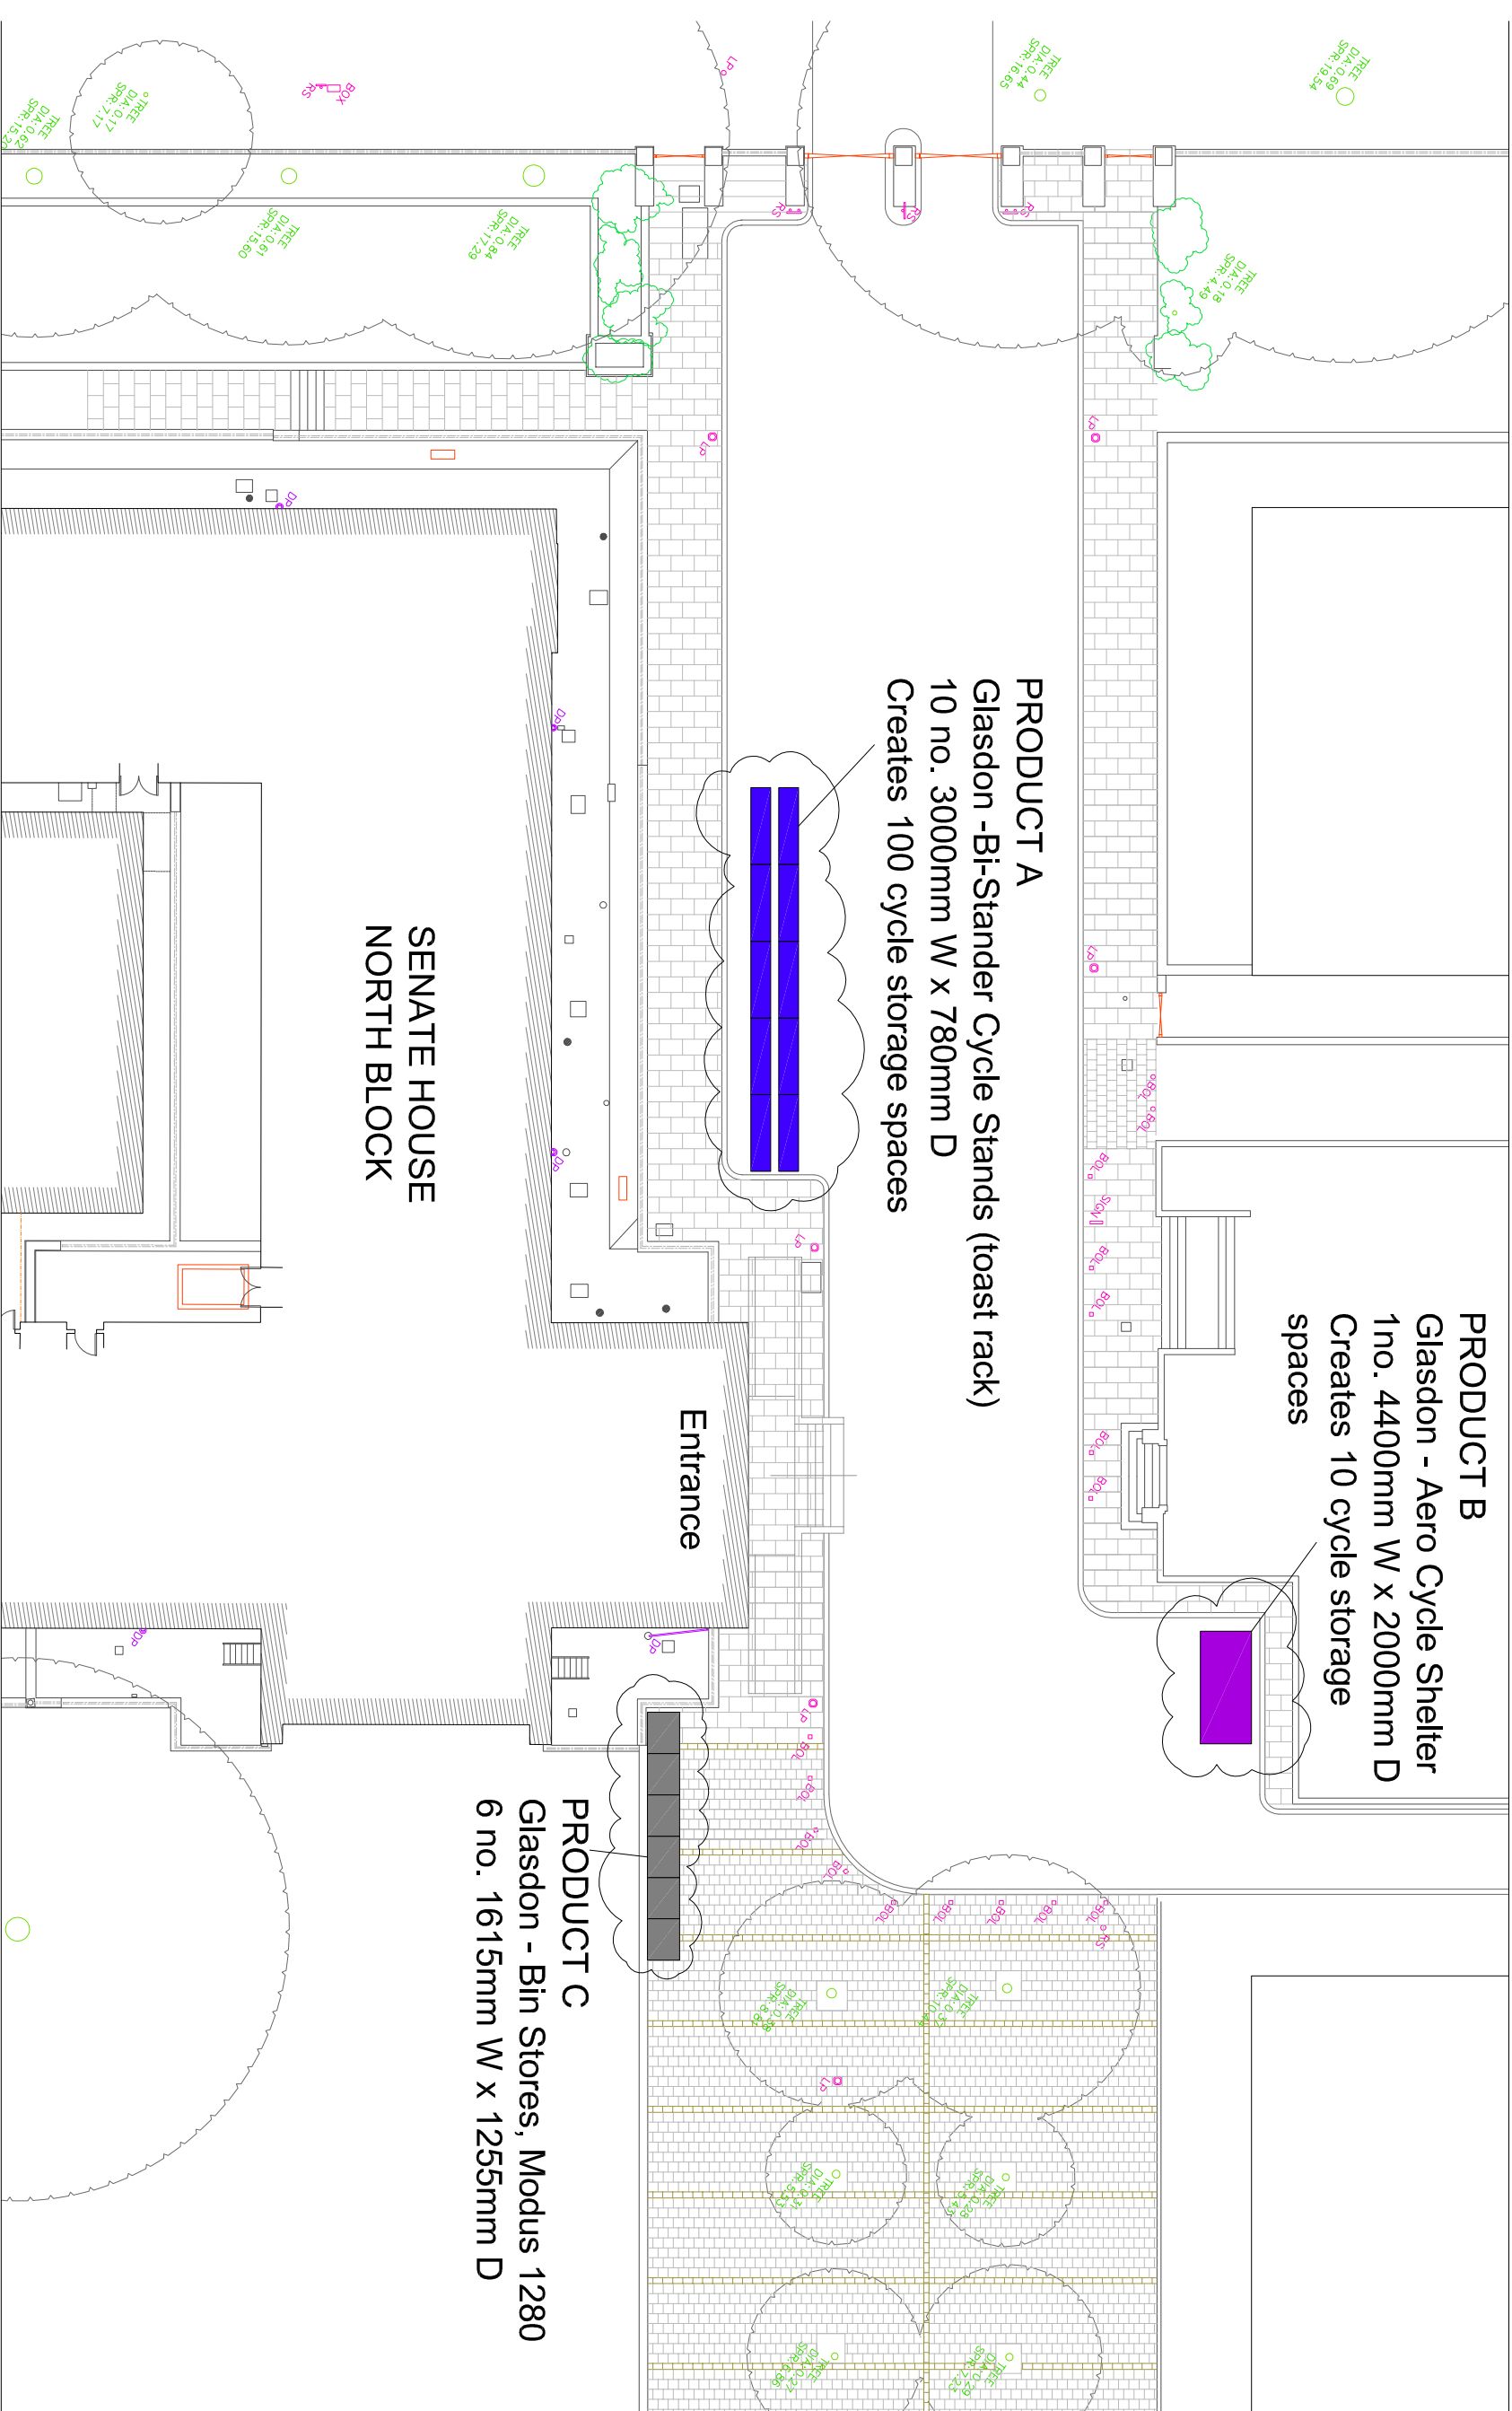

Chk By	Reason for revision	Date	Re



Mace Limited, 155 Moorgate
London, EC2M 6XB,
United Kingdom

www.macegroup.com



PROJECT
SOAS into Senate House North Block
Carpark / precinct

DRAWING TITLE

Cycle storage and bin location proposal

Product location and detail

DRAWN BY	Hayley Harding	DATE	20.07.2015
REVISID		SCALE	NTS
PROJECT No.		DISC. CODE	
33281		SEC. No.	
		REV.	-

FILED ON AUTOCAD AS:R:\projects\live\33281 SOAS Relocation and Change\33_00 Design and CAD\03_05 Concept\305 SOAS 2 proposed external working