


© COPYRIGHT Mace Group
 NOT TO BE REPRODUCED WITHOUT WRITTEN PERMISSION.
 REPRODUCE AT YOUR OWN RISK. SCALE AND DIMENSIONS ARE APPROXIMATE.
 AND MAY VARY FROM THE ELECTRONIC FILE.
 FOR CONSTRUCTION PURPOSES. DO NOT SCALE SCALE
 PRIOR TO CONSTRUCTION. CHECKED & VERIFIED ON SITE

— Site plan -
 carpark and precinct

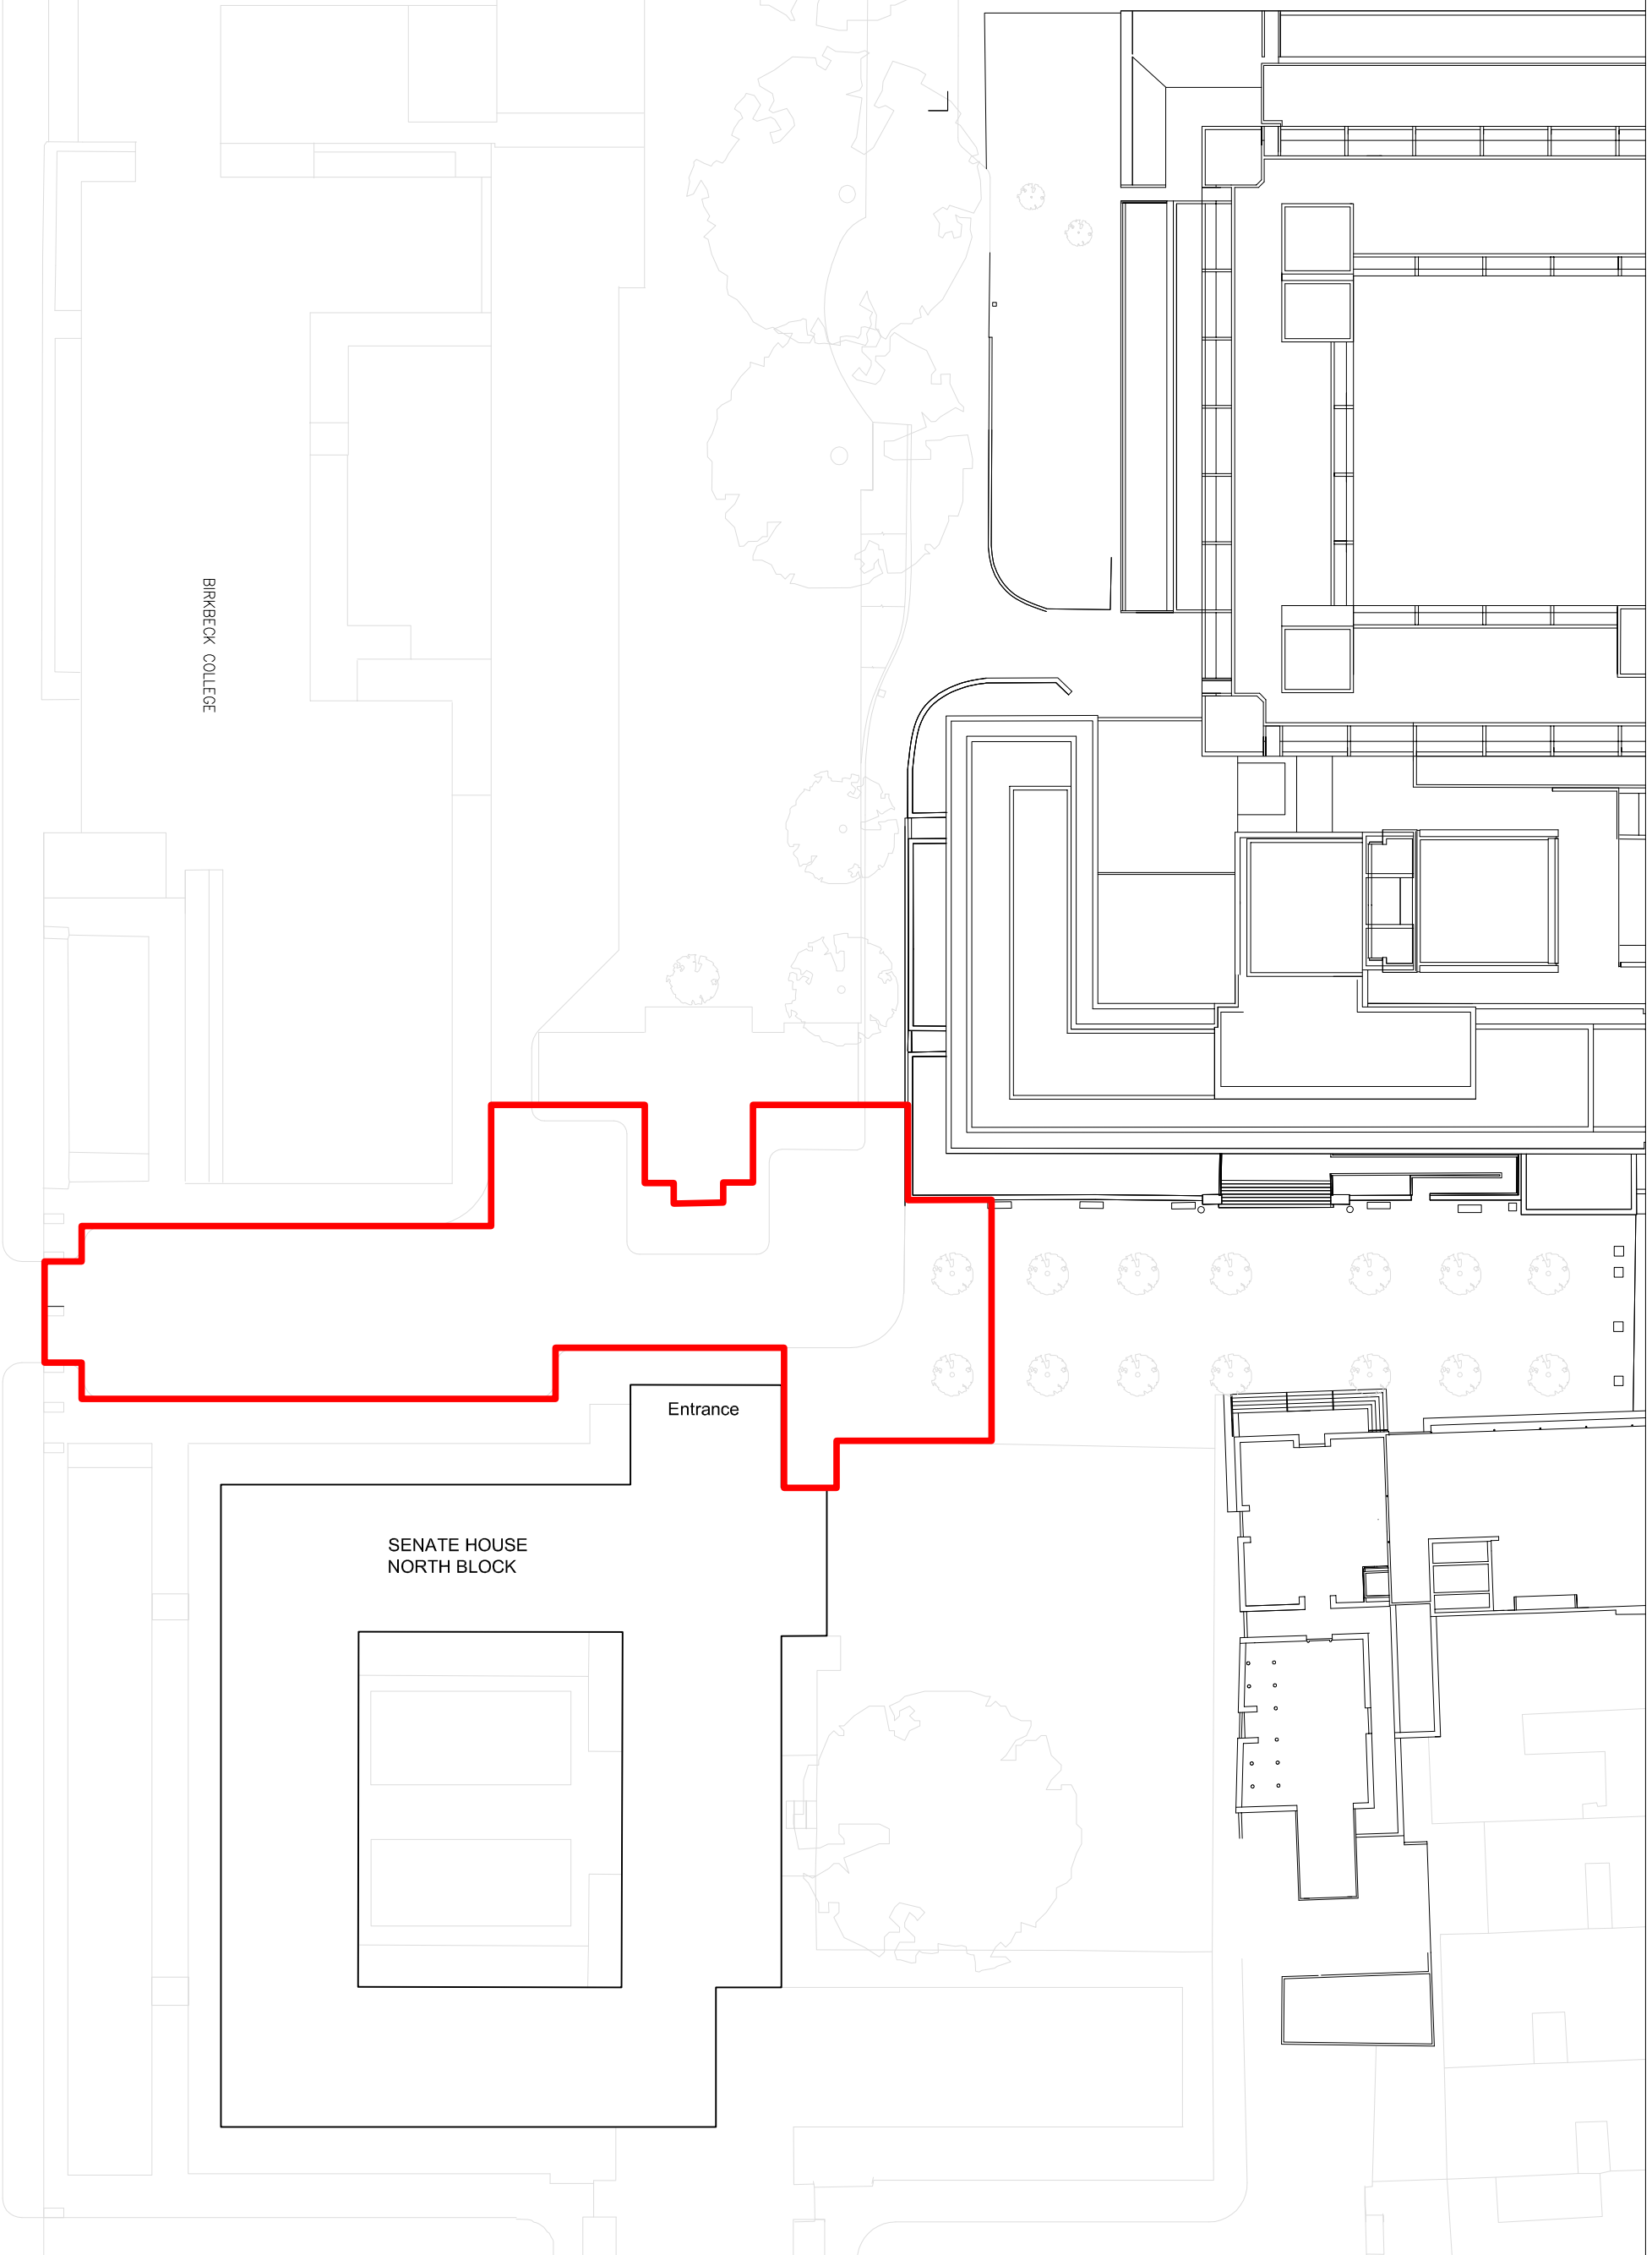

SENATE HOUSE
 NORTH BLOCK

Entrance

BIRKBECK COLLEGE

MALET STREET

Chk By	Reason for revision	Date	Rev

mace
 Mace Limited, 155 Moorgate,
 London, EC2M 6XB,
 United Kingdom
www.macegroup.com



PRODUCT
 SOAS into Senate House North Block
 Carpark / precinct

DATE
 Cycle storage and bin location proposal
 Site location plan

DATE	SCALE	REV
20.07.2015	1:1500	-

PROJECT NO.
 33281